


PART OF THE SW.1/4, OF SECTION 13, T.6N., R.1E., S.L.B. & M.
EDGEWATER BEACH RESORT PHASE 1 AMENDMENT 2

173

TAXING UNIT: 520

IN WEBER COUNTY
SCALE 1" = 50'

SEE PAGE 172

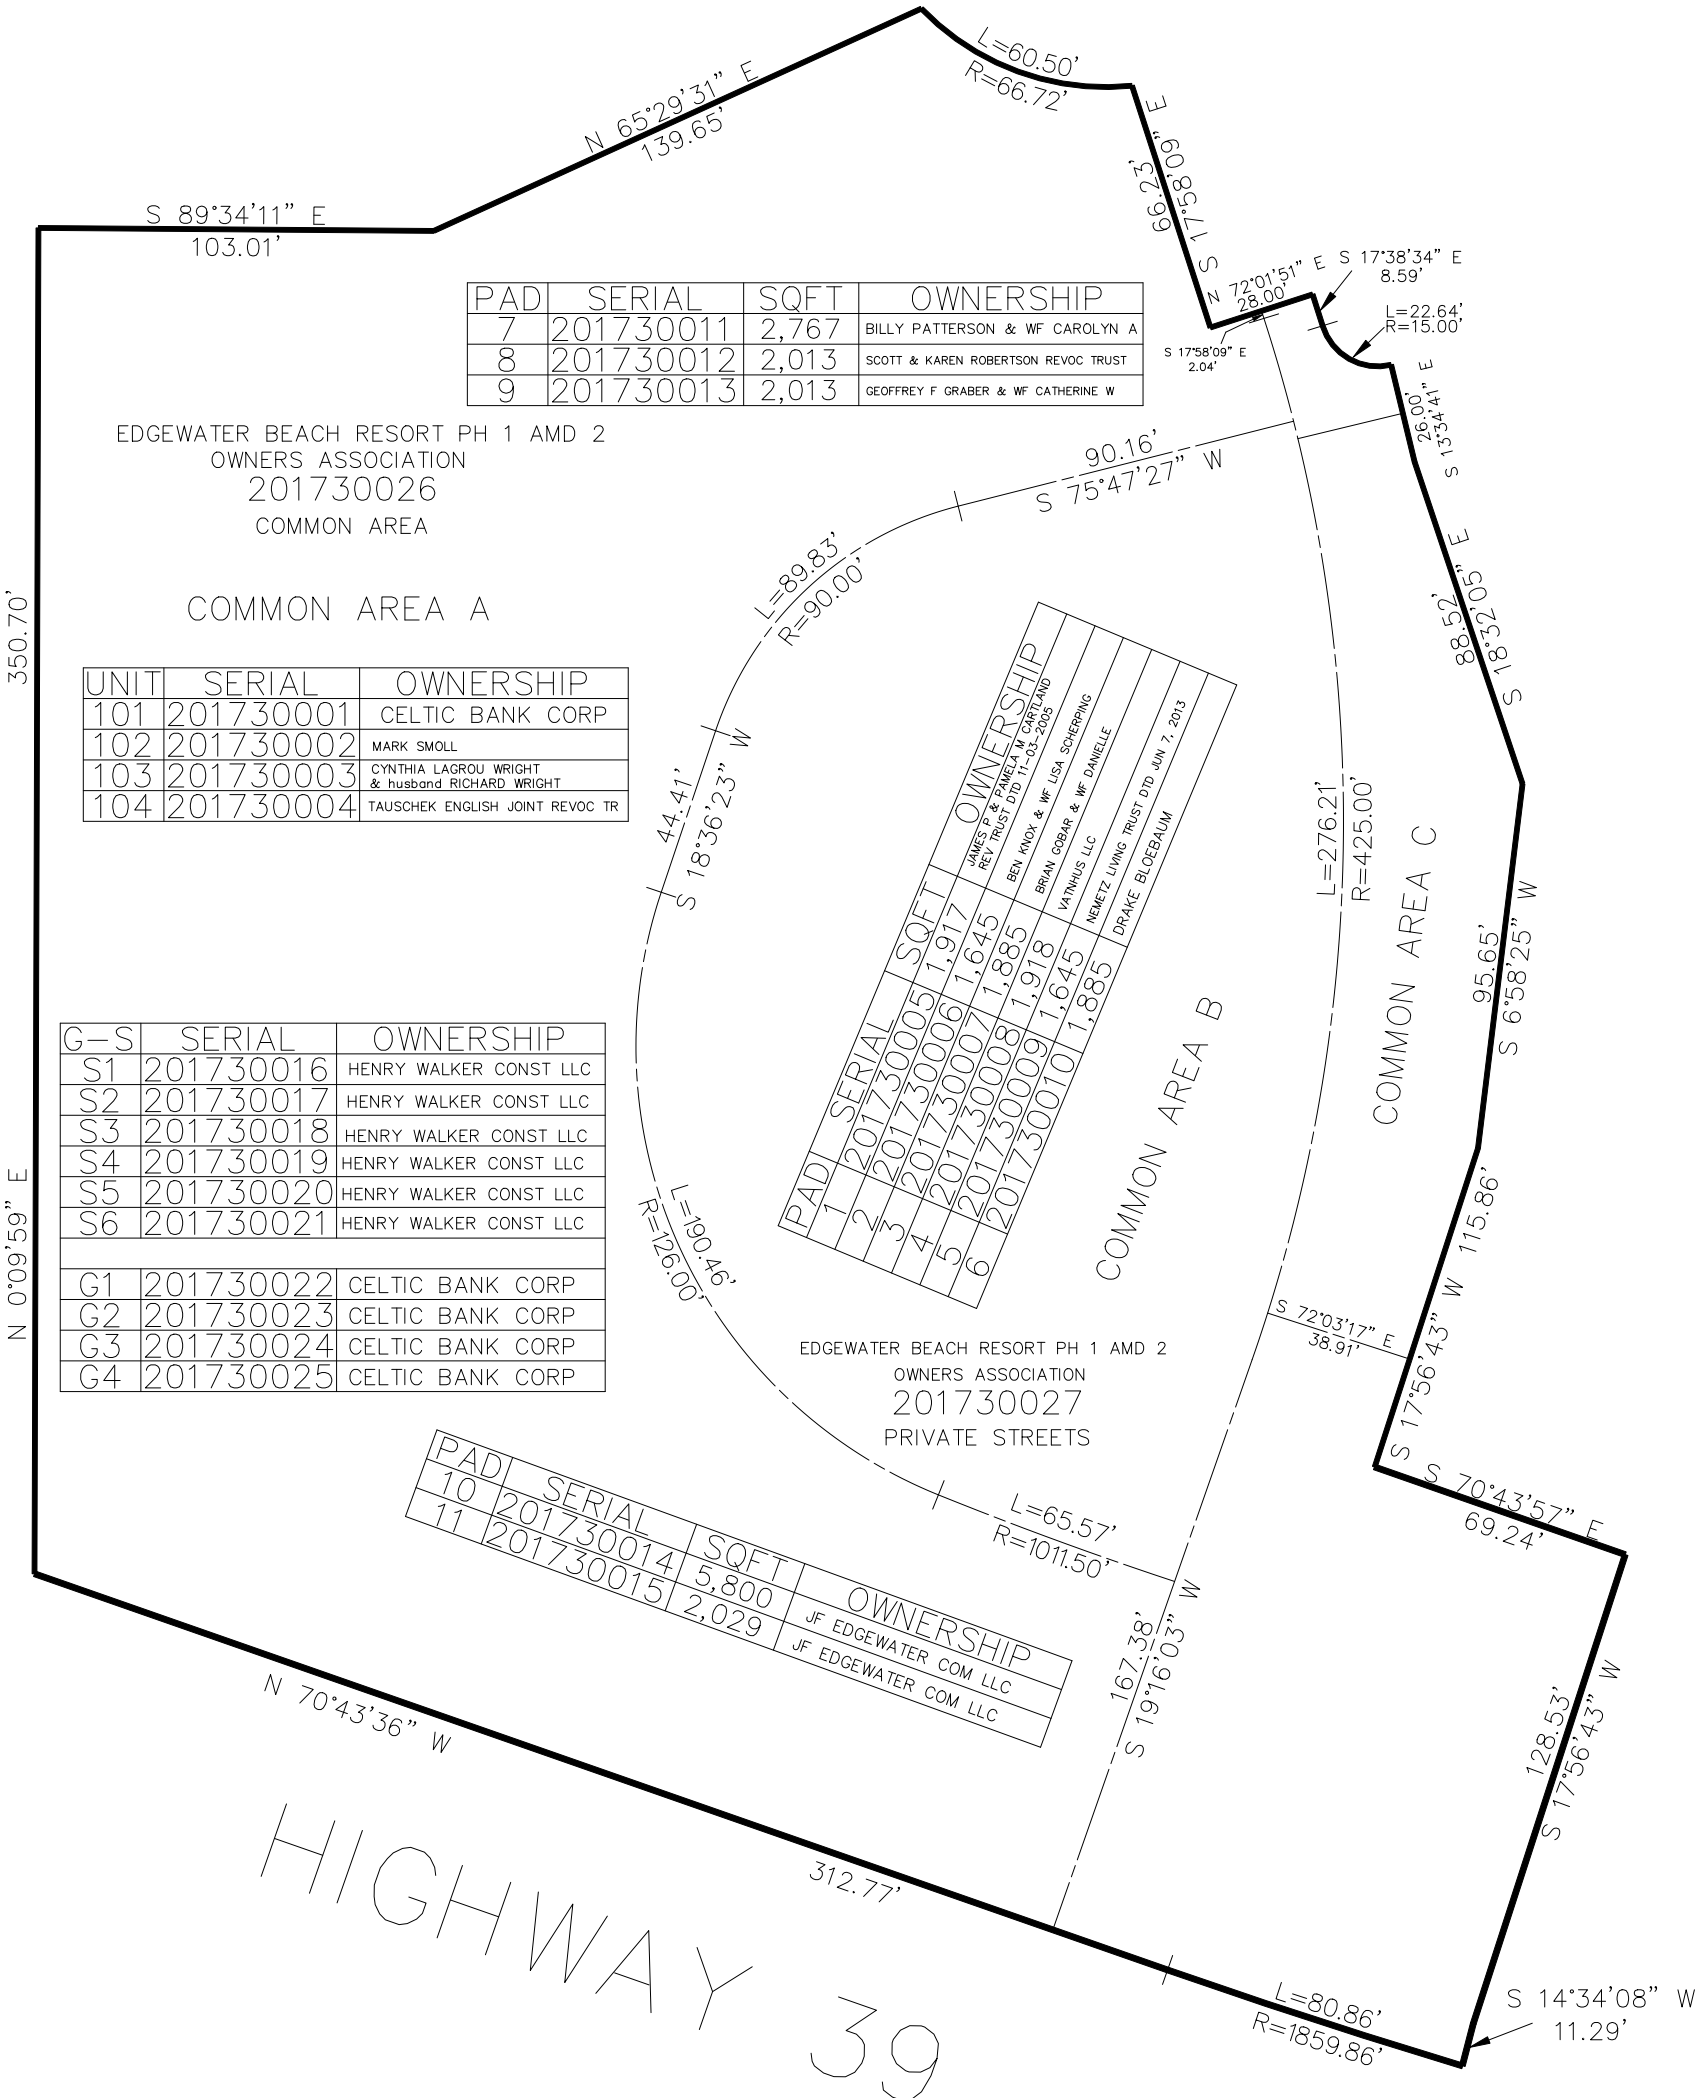

SEE PAGE 13

10' UTILITY & DRAINAGE EASEMENTS EACH
SIDE OF PROPERTY LINES AS INDICATED
BY DASHED LINES EXCEPT AS OTHERWISE
SHOWN.

FOR COMPLETE ENG DATA SEE
ORIGINAL DEDICATION PLAT IN
BOOK 86, PAGE 94-99 OF RECORDS.

SEE PAGE 13

FOR TAX PURPOSES ONLY