

N.E. 1/4 SECTION 7, T.6N., R.2E., S.L.B.&M.


HUNTSVILLE DISTRICT

SCALE 1" = 200'

TAXING UNIT: 58

PREFIX: 21-006

6

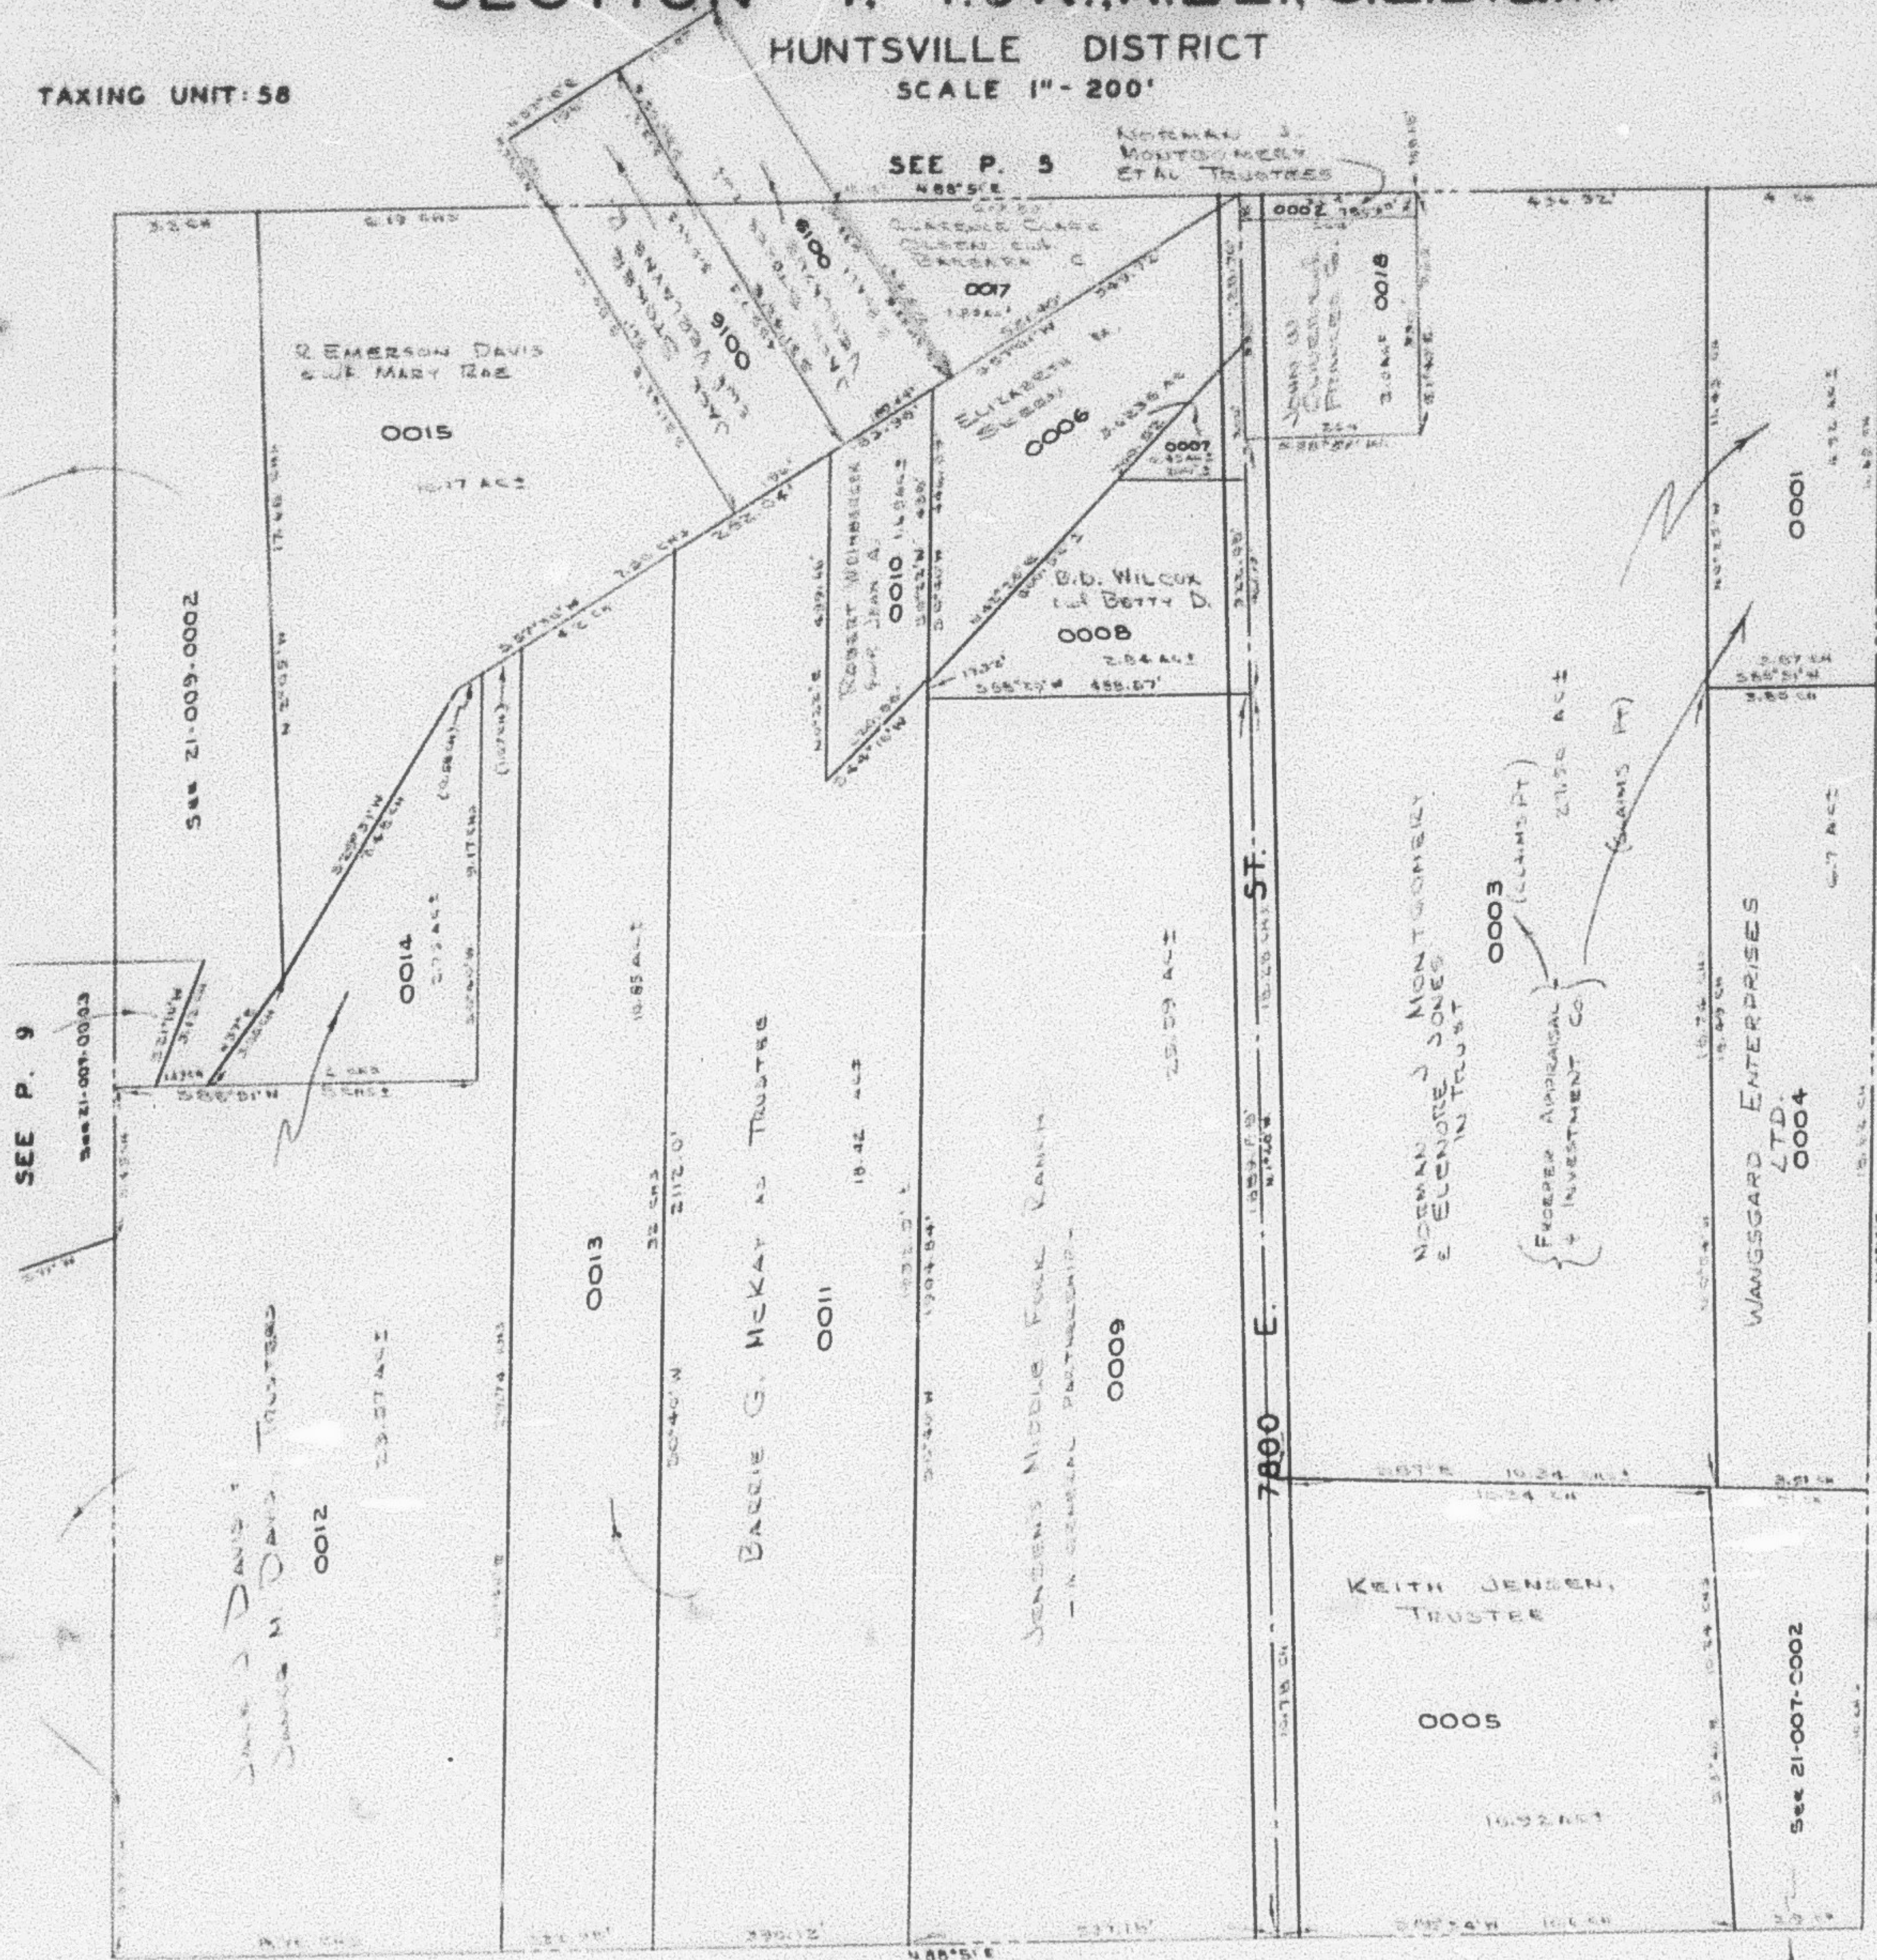

SEE P. 9

See 21-007-0003

See 21-009-0002

EMERSON DAVIS & MARY TRS

0012

23.57 AC

0013

10.85 AC

BARRIE G. MCKAY & TRUSTEE

0011

10.42 AC

JENSEN'S MIDDLE FORK RANCH

- IN GENERAL PARTITION -

0009

25.59 AC

ST.

7490 E.

NORMAN J. MONTGOMERY & ELEANORE JONES TRUST

0003

27.50 AC

(CLAIMS PT)

(SAINS PT)

WANGGARD ENTERPRISES LTD.

0004

See 21-007-0002

0001

4.32 AC

SEE P. 7

SEE P. 10