


N.E. 1/4
SECTION 7, T.6N., R.2E., S.L.B. & M.

HUNTSVILLE DISTRICT

SCALE 1" = 200'

TAXING UNIT: 58

PREFIX: 21-006

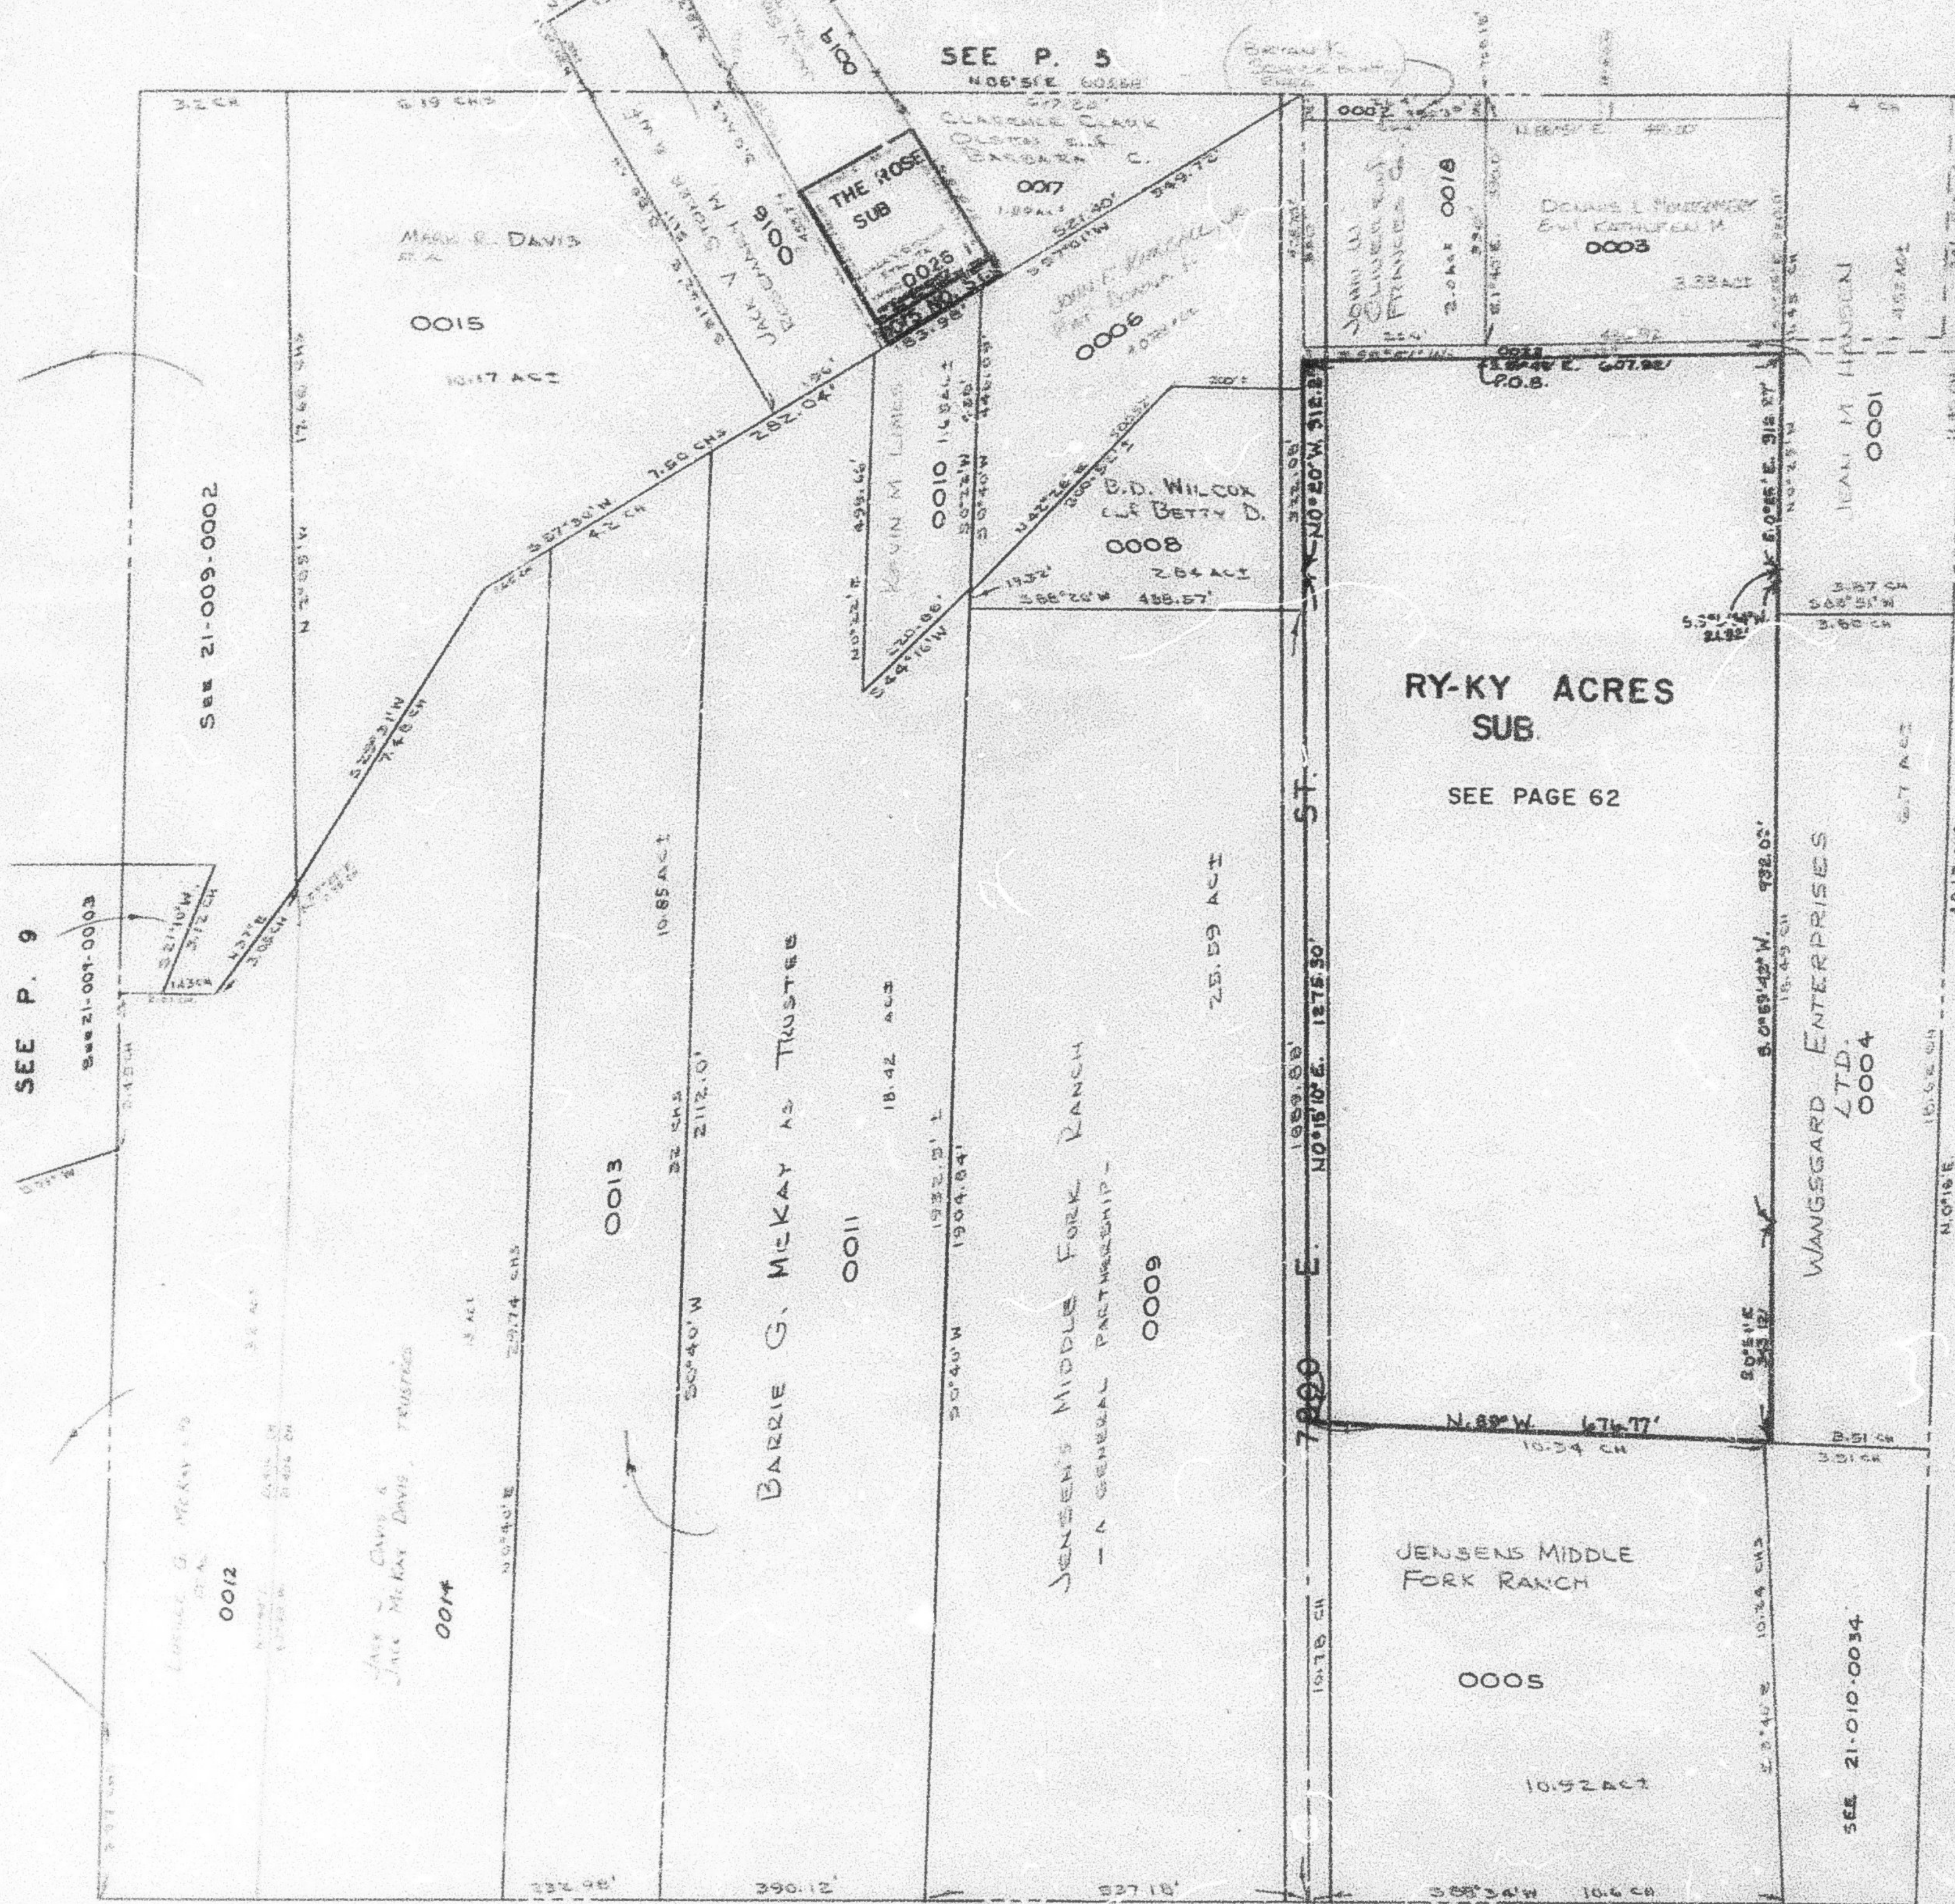

SEE P. 9

SEE 21-007-0003

SEE 21-009-0002

0012

0014

0013

BARRIE G. MCKAY AS TRUSTEE

0011

JENSEN'S MIDDLE FORK RANCH
— A GENERAL PARTNERSHIP —

0009

25.59 ACT

RY-KY ACRES
SUB.

SEE PAGE 62

JENSEN'S MIDDLE
FORK RANCH

0005

10.52 ACT

WANGGARD ENTERPRISES
LTD.

0004

SEE 21-010-0034

0001

SEE P. 7

SEE P. 10