

SECTION 8, T.6N., R.2E., S.L.B. & M.  
IN WEBER COUNTY  
SCALE 1" = 400'


TAXING UNIT: 231, 318

SEE PAGE 3

SEE PAGE 6

SEE PAGE 7

21

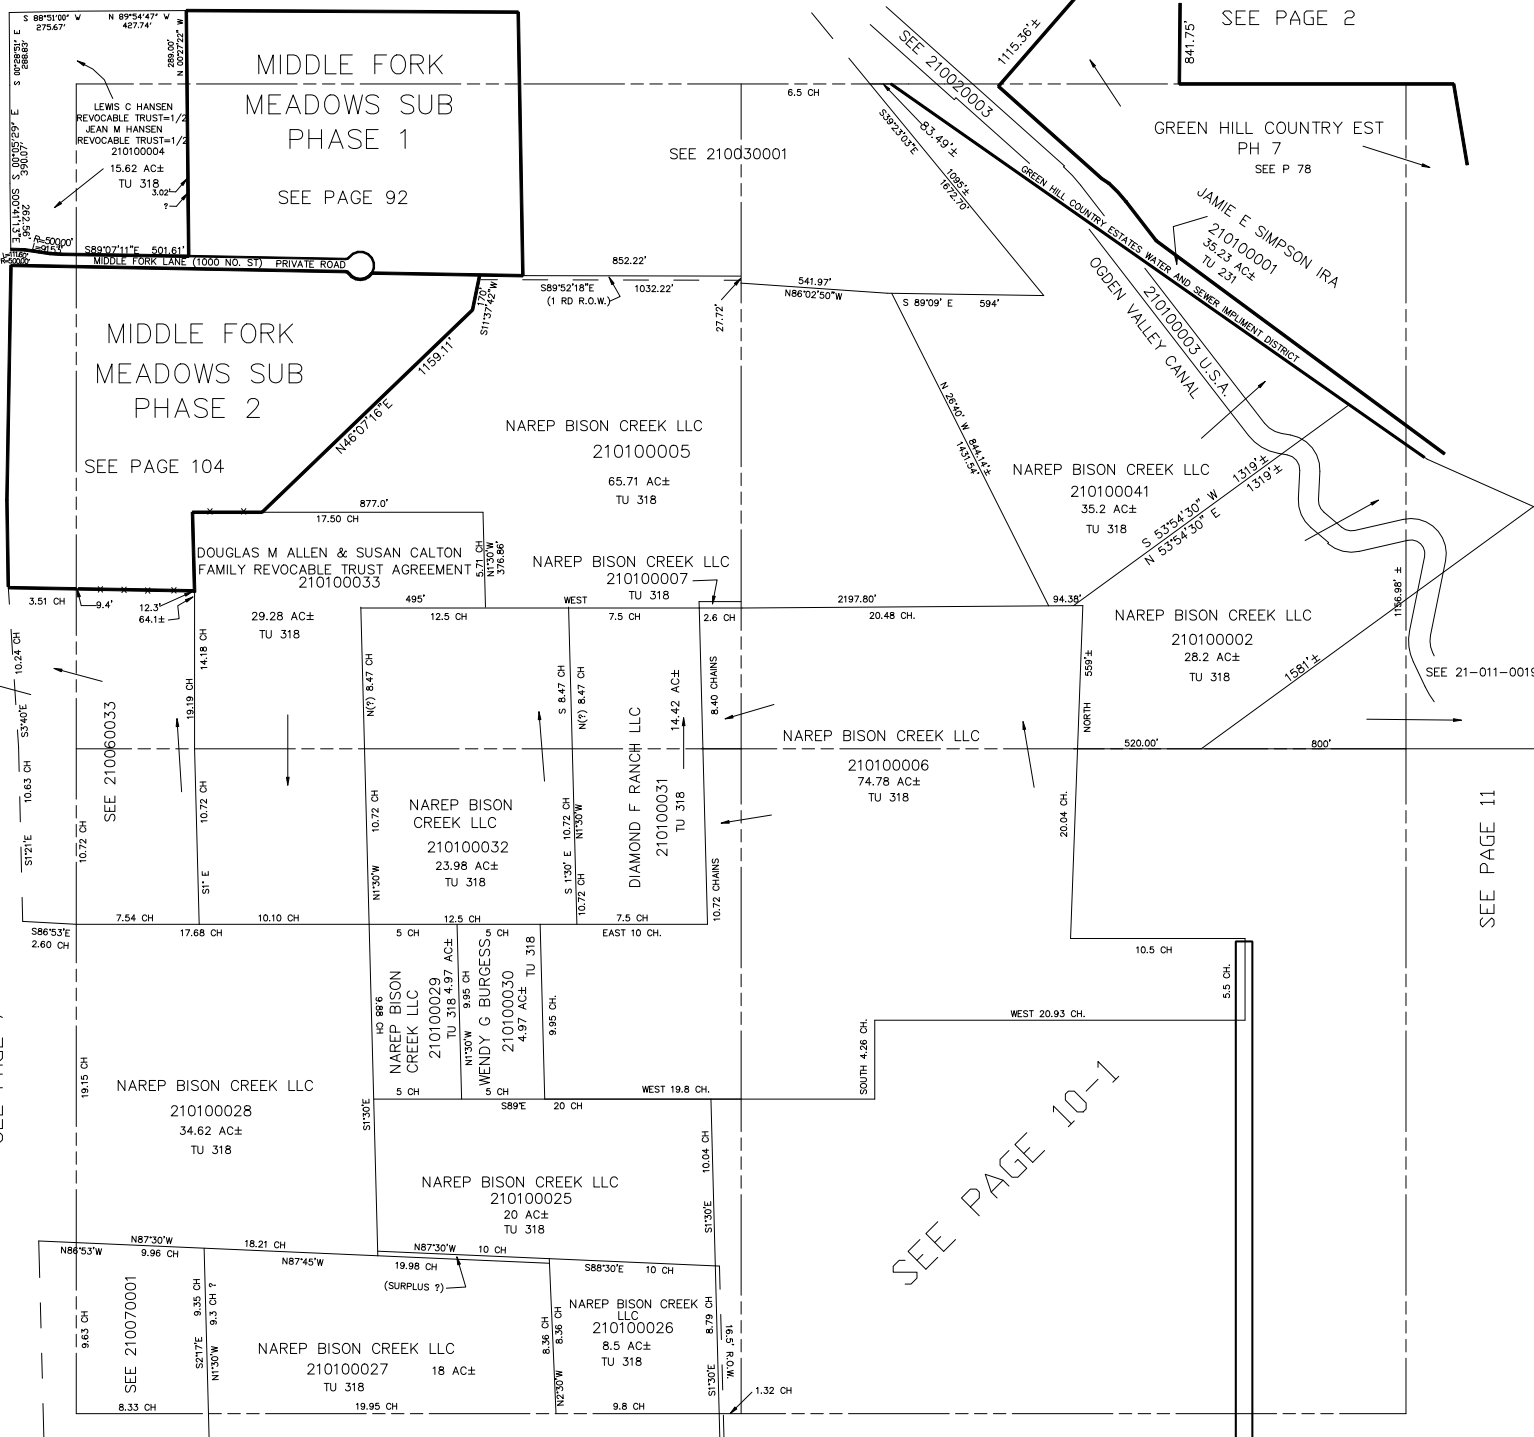

SEE PAGE 2

GREEN HILL COUNTRY EST  
PH 7  
SEE P 78

JAMIE E SIMPSON IRA  
210100001  
35.23 AC±  
TU 231

NAREP BISON CREEK LLC  
210100041  
35.2 AC±  
TU 318

NAREP BISON CREEK LLC  
210100002  
28.2 AC±  
TU 318

NAREP BISON CREEK LLC  
210100006  
74.78 AC±  
TU 318

NAREP BISON CREEK LLC  
210100028  
34.62 AC±  
TU 318

NAREP BISON CREEK LLC  
210100025  
20 AC±  
TU 318

NAREP BISON CREEK LLC  
210100026  
8.5 AC±  
TU 318

NAREP BISON CREEK LLC  
210100027  
18 AC±  
TU 318

SEE PAGE 26-2

SEE PAGE 26

SEE PAGE 11

SEE PAGE 10-1