

SECTION 9, T.6N., R.2E., S.L.B. & M.

IN WEBER COUNTY

SCALE 1" = 400'

TAXING UNIT: 520, 231

SEE PAGE 1

GREEN HILL COUNTRY ESTATES

PHASE NO. 6


SEE PAGES 79 TO 85

GREEN HILL COUNTRY ESTATES
PH. NO. 4
SEE PAGE 60

GREEN HILL COUNTRY ESTATES PHASE NO. 2
SEE PAGES 58 & 59

GREEN HILL COUNTRY ESTATES PHASE NO. 3
SEE PAGE 60

GREEN HILL COUNTRY ESTATES
PHASE NO. 1
SEE PAGES 50-55

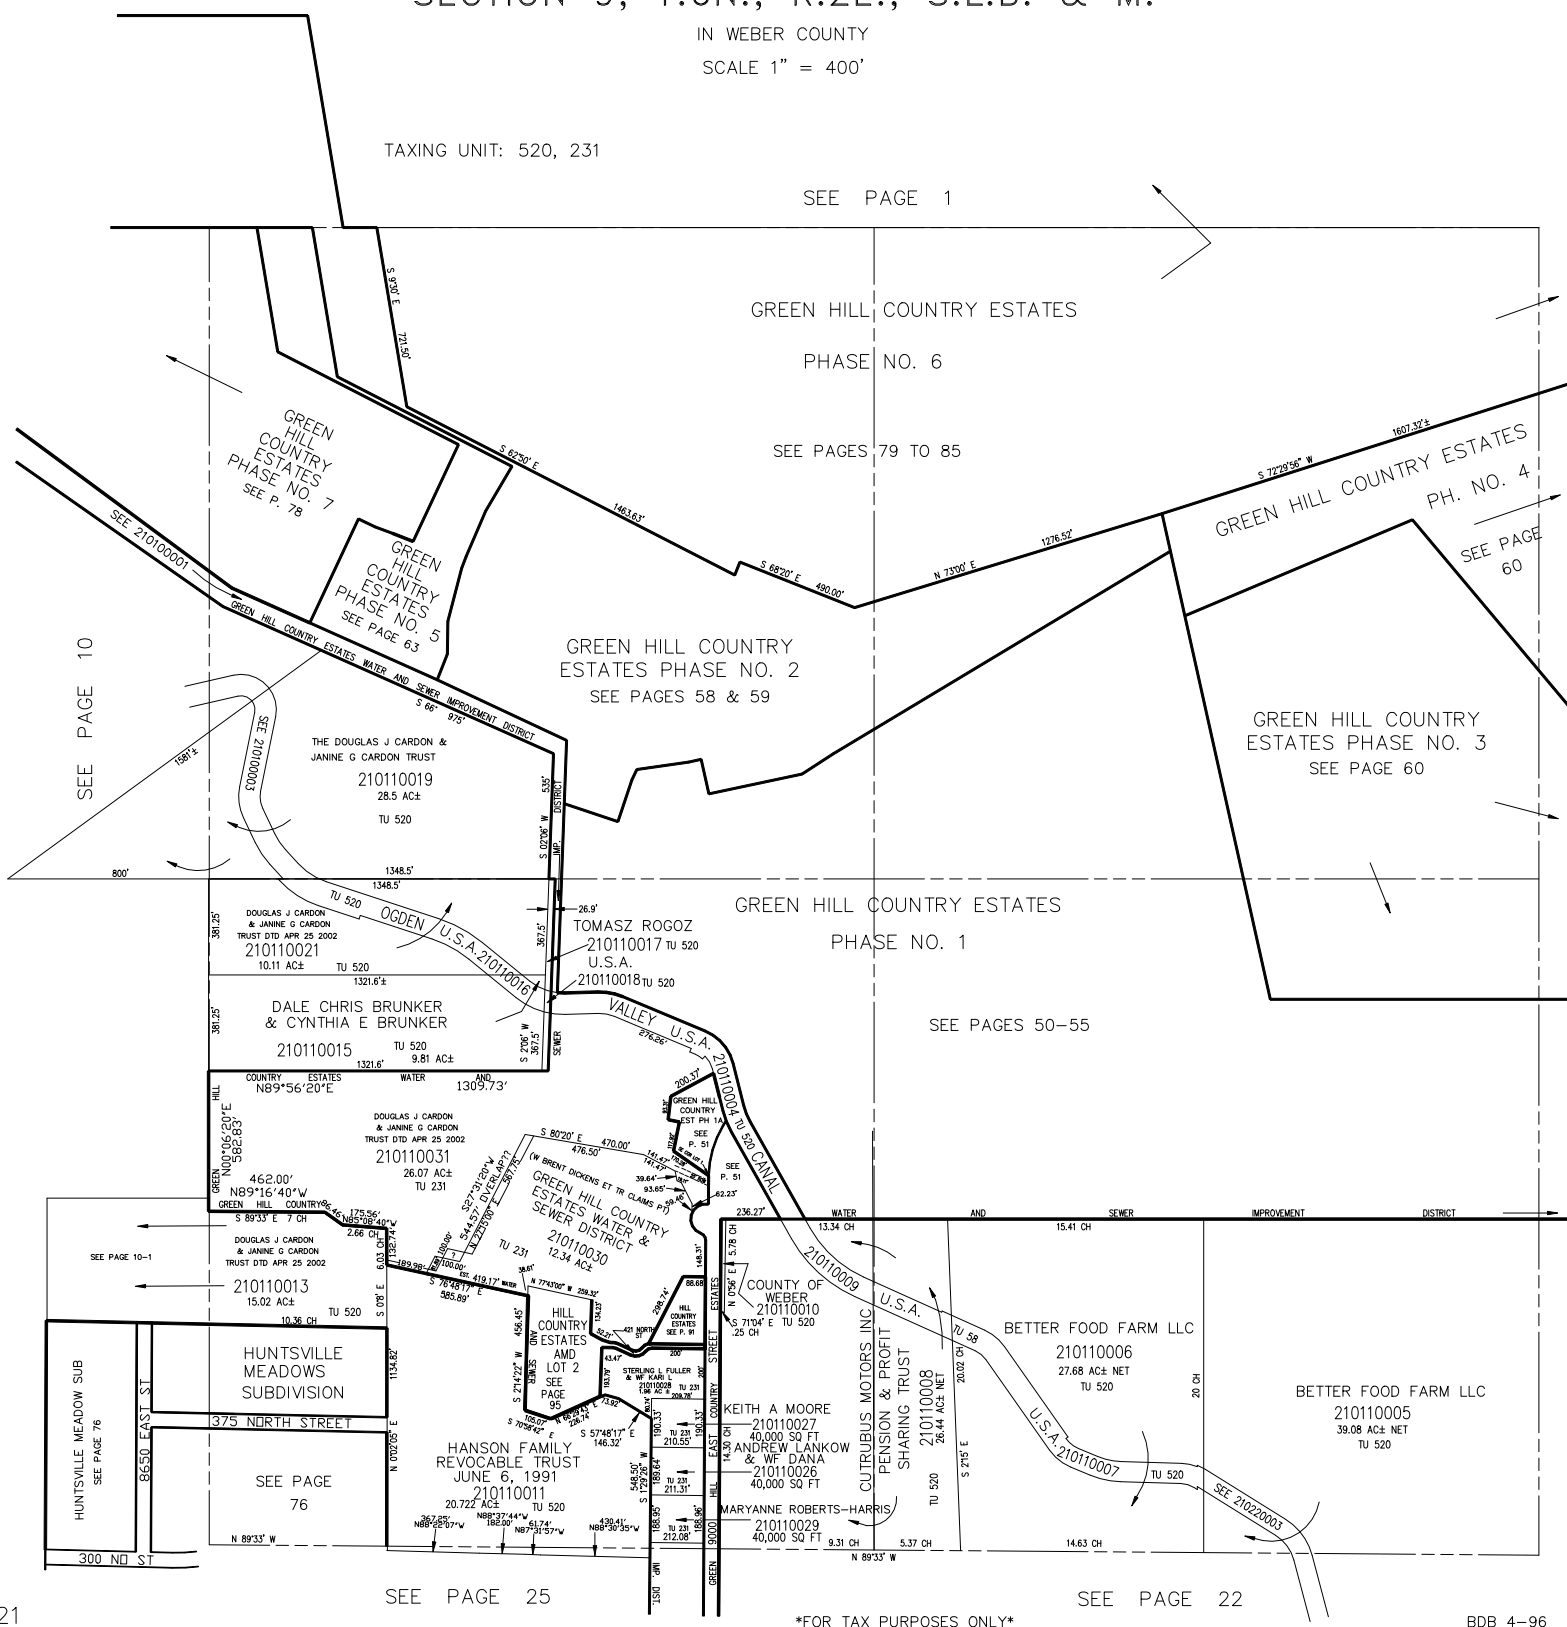

SEE PAGE 25

FOR TAX PURPOSES ONLY

SEE PAGE 22