

S.W. 1/4 OF S.W. 1/4
SECTION 12, T.6N., R.2E., S.L.B. & M.


IN WEBER COUNTY
SCALE 1" = 100'

TAXING UNIT: 520

SEE PAGE 14

SOUTH FORK ESTATES

SEE PAGE 70

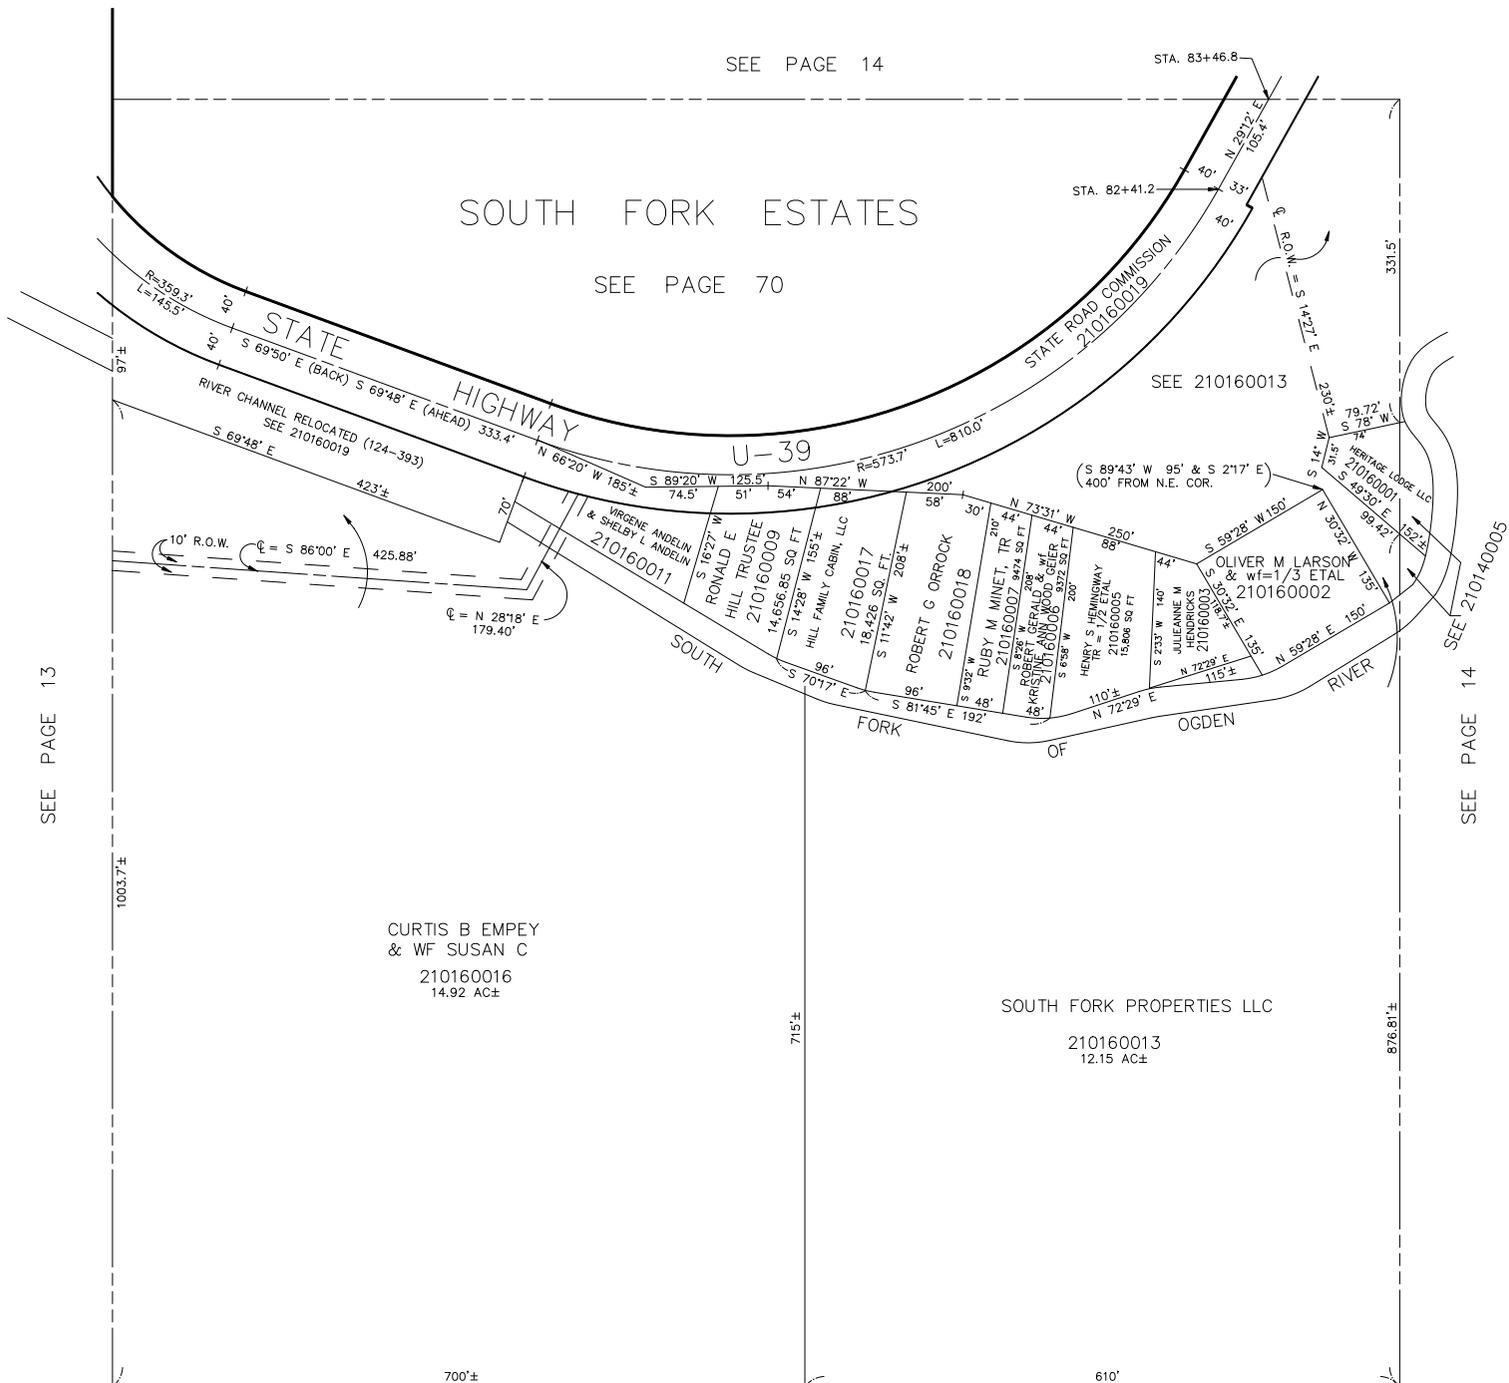

STA. 83+46.8

STA. 82+41.2

SEE 210160013

(S 89°43' W 95' & S 2'17' E)
400' FROM N.E. COR.

OLIVER M LARSON
& wf=1/3 ETAL
210160002

CURTIS B EMPY
& wf SUSAN C
210160016
14.92 AC±

SOUTH FORK PROPERTIES LLC
210160013
12.15 AC±

SEE PAGE 17

SEE PAGE 13

SEE PAGE 14