


SECTION 14, T.6N., R.2E., S.L.B. & M.

IN WEBER COUNTY

SCALE 1" = 400'

TAXING UNIT: 318, 221 VERDA WRIGHT ROLLO TRUSTEE 210180012 TU 318 SEE PAGE 13

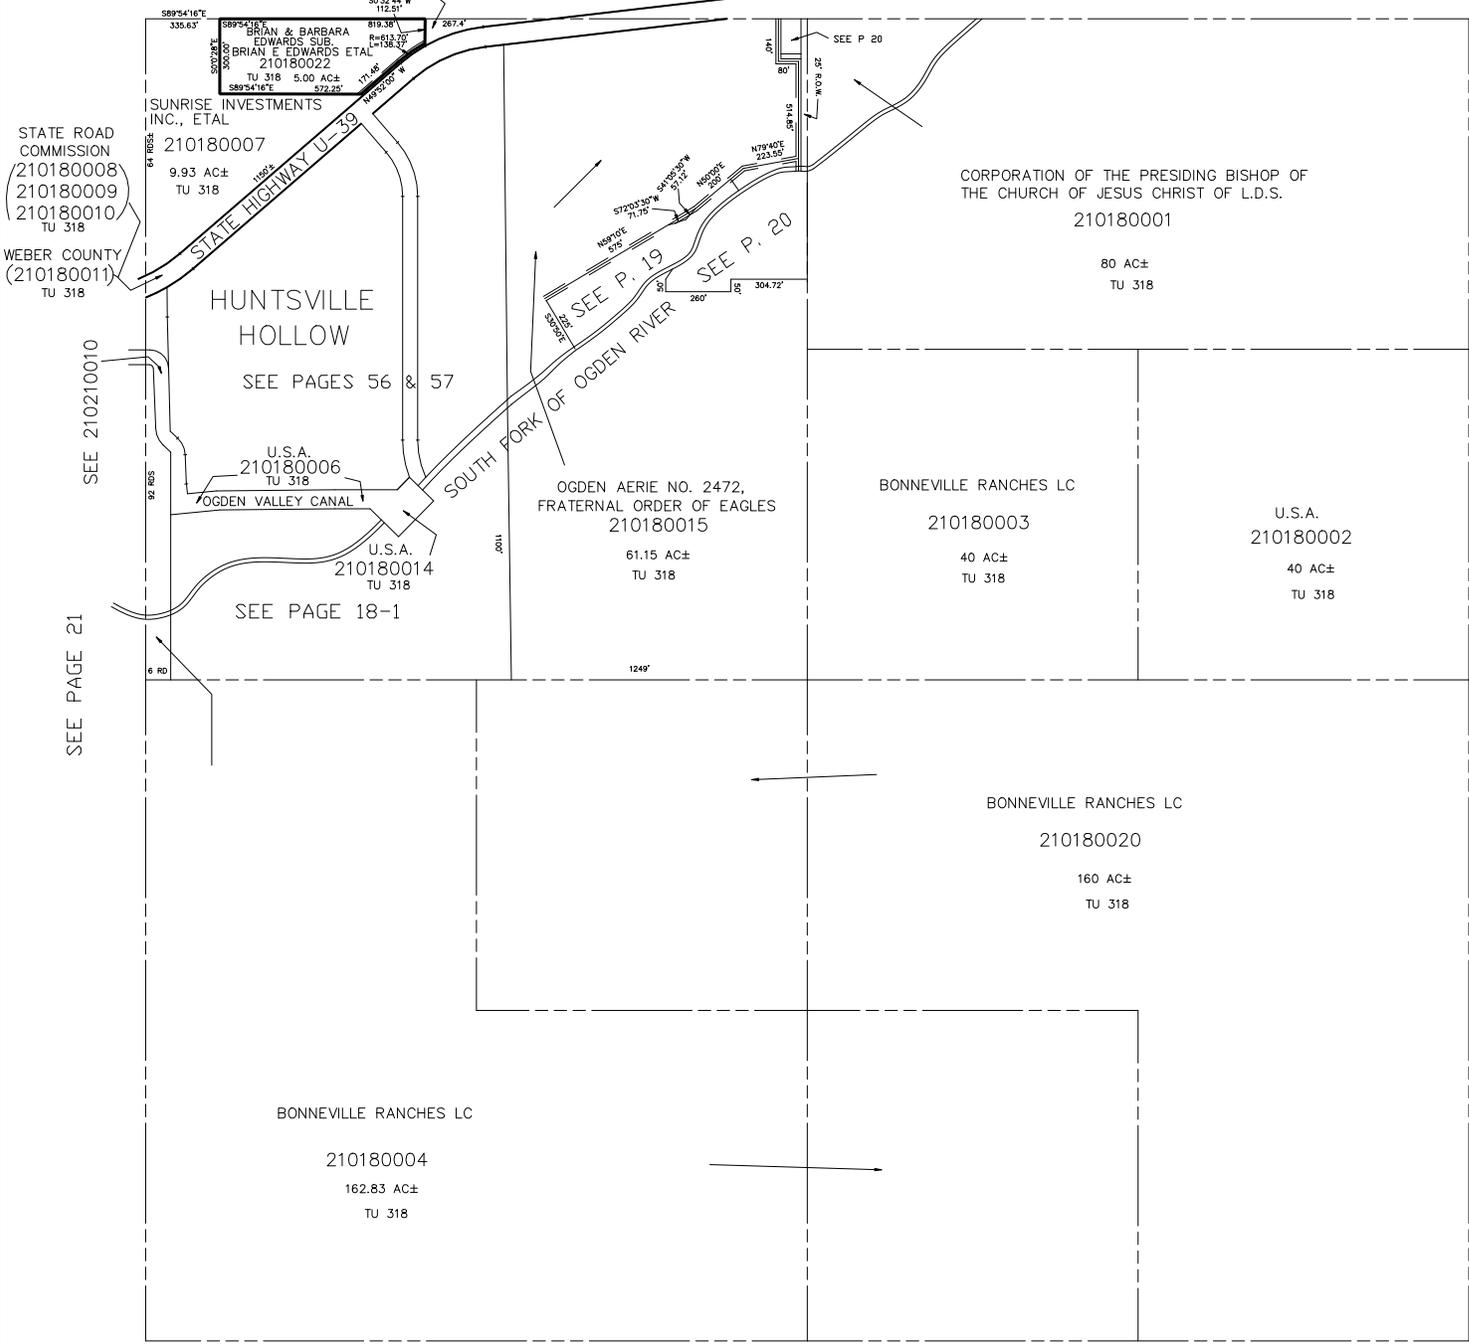

STATE ROAD COMMISSION
210180008
210180009
210180010
210180011
TU 318

WEBER COUNTY
(210180011)
TU 318

SEE 210210010

SEE PAGE 21

HUNTSVILLE HOLLOW
SEE PAGES 56 & 57

U.S.A. 210180006 TU 318
OGDEN VALLEY CANAL
U.S.A. 210180014 TU 318
SEE PAGE 18-1

OGDEN AERIE NO. 2472,
FRATERNAL ORDER OF EAGLES
210180015
61.15 AC±
TU 318

BONNEVILLE RANCHES LC
210180003
40 AC±
TU 318

U.S.A.
210180002
40 AC±
TU 318

BONNEVILLE RANCHES LC
210180020
160 AC±
TU 318

BONNEVILLE RANCHES LC
210180004
162.83 AC±
TU 318

SEE PAGE 36

SEE PAGE 17