

PART OF NORTH 1/2, SECTION 22, T.7N., R.1E., S.L.B.&M.
WOLF CREEK SUBDIVISION NO. 2

TAXING UNIT: 28, 203

WEBER COUNTY

PREFIX: 22-019

SCALE 1"=100'


EDEN CEMETERY MAINTENANCE DISTRICT

EXCEPT WHERE OTHERWISE SHOWN
 ALL LOTS ARE OWNED BY
 JOHN H. & MRS. B. L. GRIFFIN

SEE PAGE
 17

SEE PAGE 17

SEE PAGE
 16

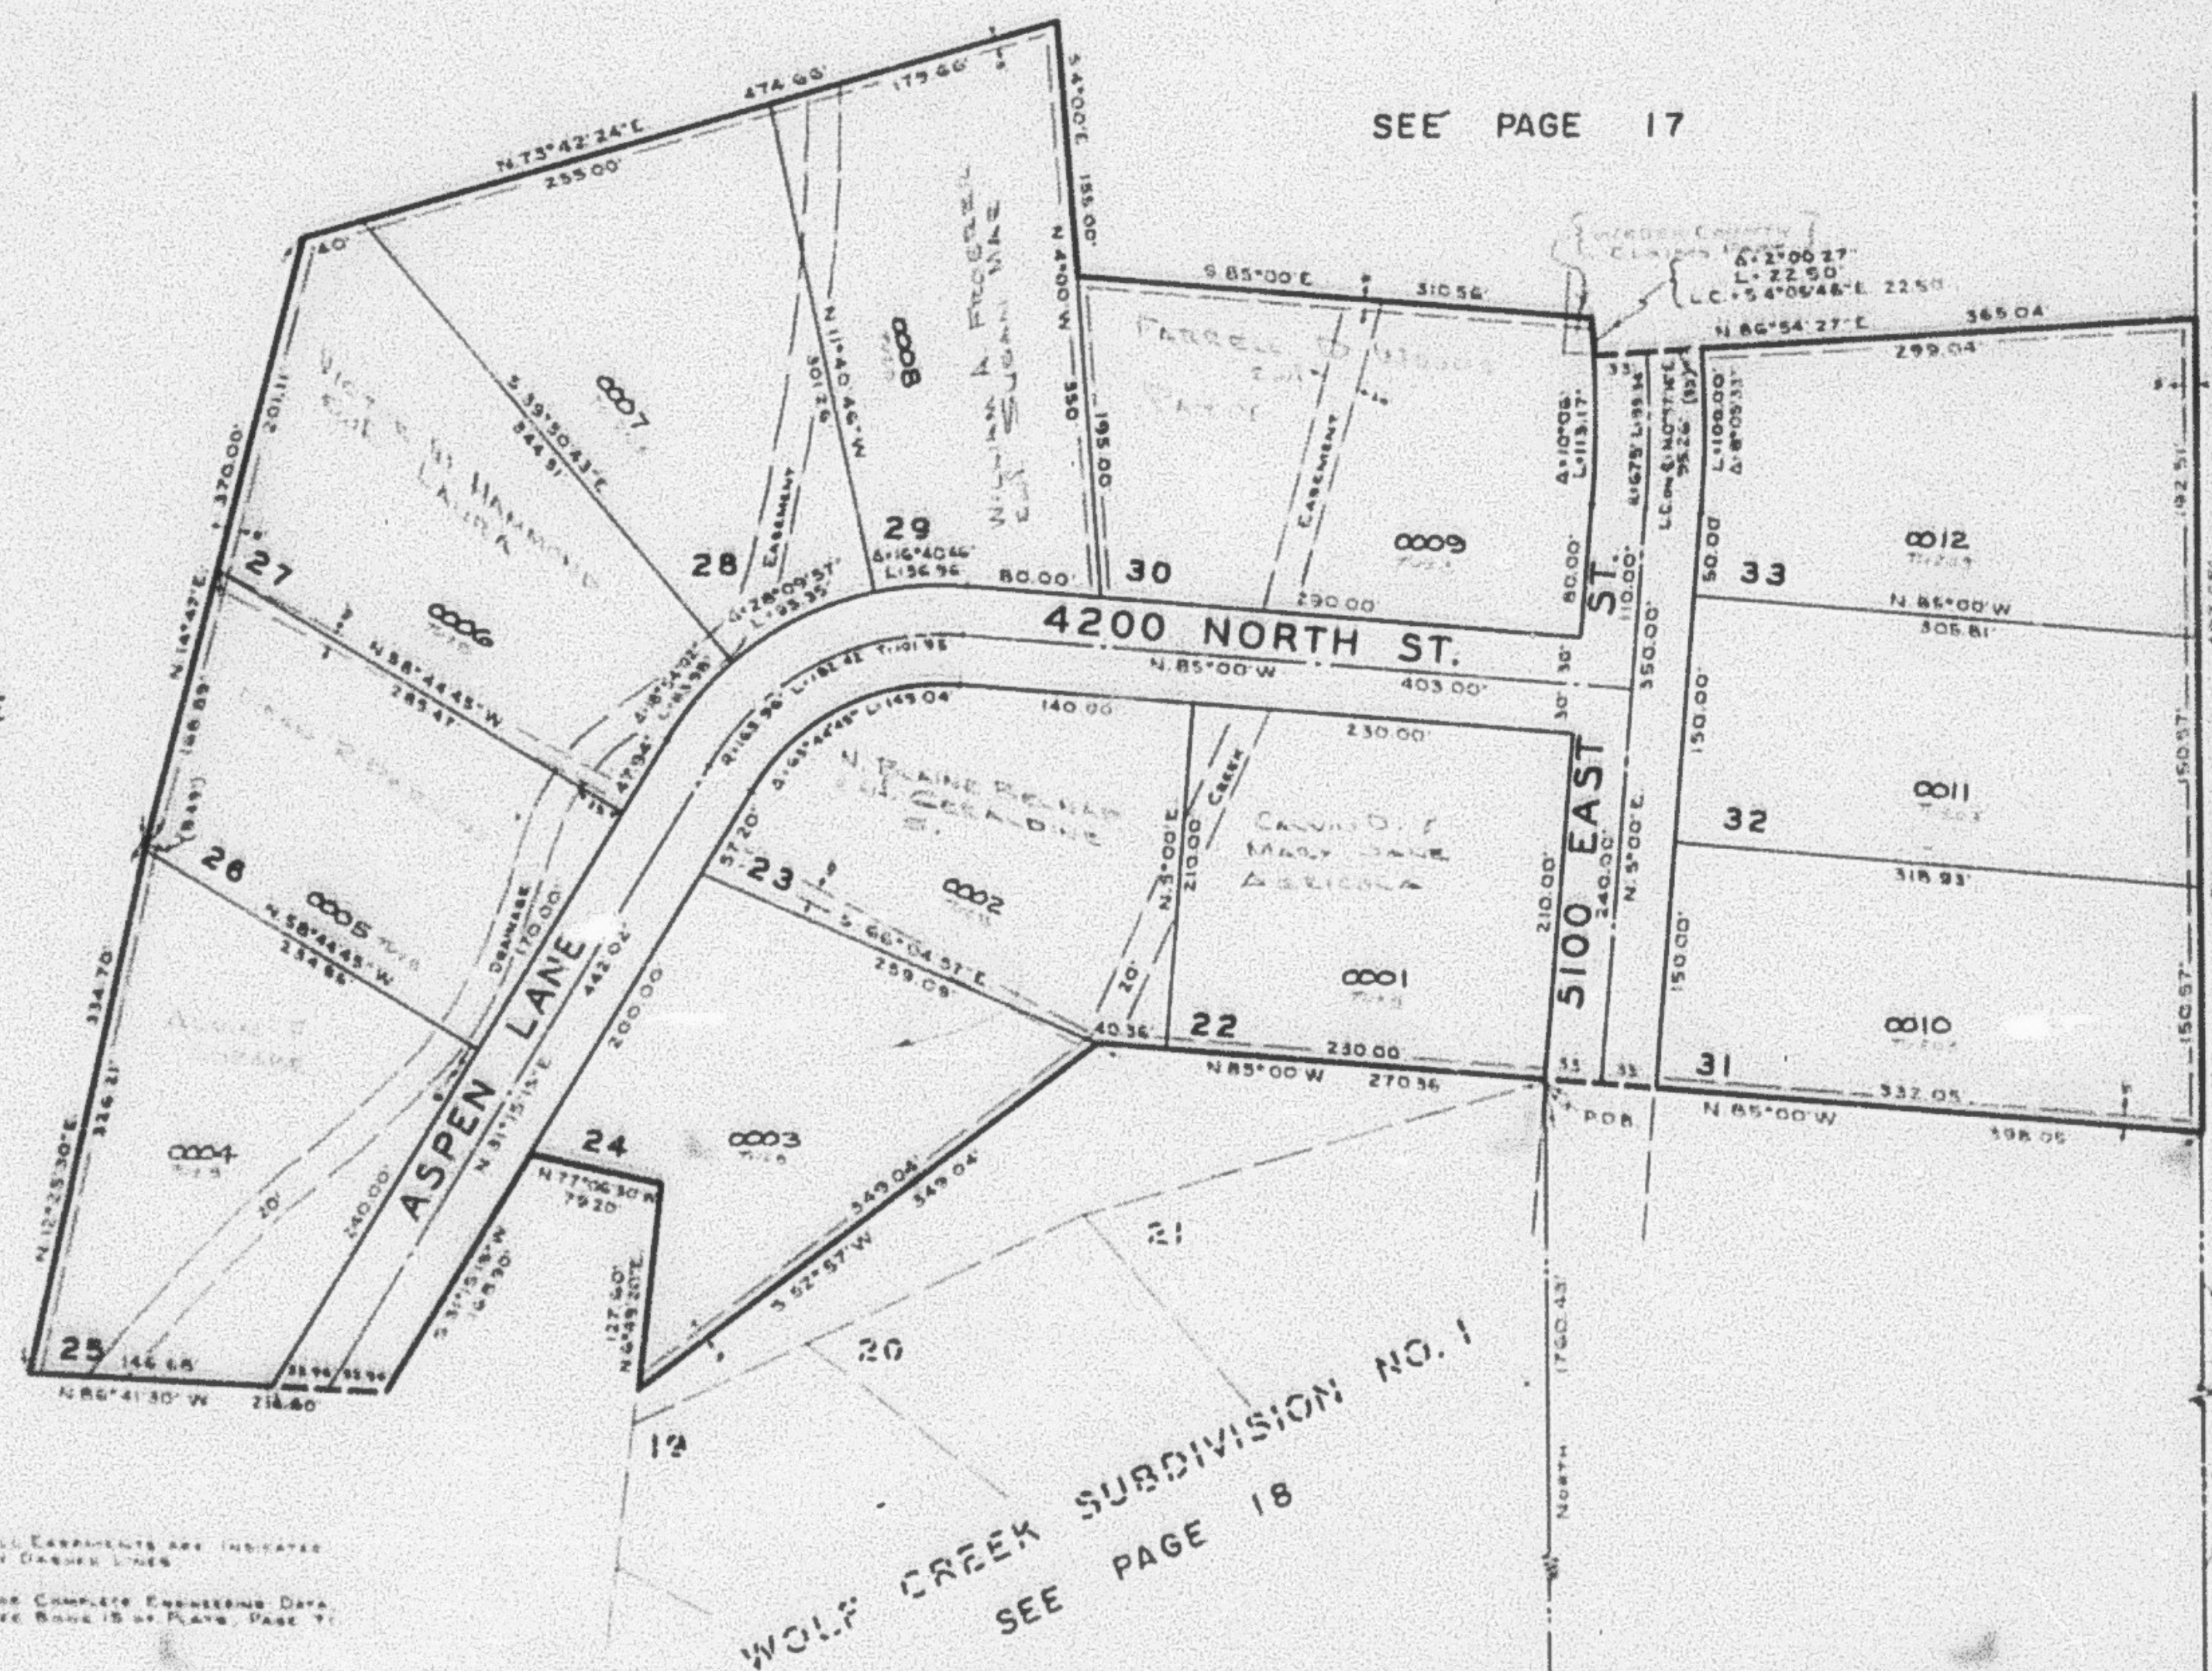

NOTE: ALL ENCUMBRANCES ARE INDICATED
 BY DASHED LINES
 FOR COMPLETE ENGINEERING DATA
 SEE BOOK 15 OF PLATS, PAGE 71

WOLF CREEK SUBDIVISION NO. 1
 SEE PAGE 18

S.W. CORNER OF THE
 N.W. 1/4 OF SECTION 22,
 T.7N. R.1E. S.L.B.&M.

EAST 2261.67

1/4 SECTION LINE

CENTER OF SECTION

D.R.P. 10-67