

N. W. 1/4

21-3

SECTION 15 T.6N., R.2E., S.L.B.&M.

TAXING UNIT : 58, 106

HUNTSVILLE DISTRICT


PREFIX : 21-021

SCALE 1" = 200'

SEE PAGE 12

(MIDDLETON WATER WORKS ASSOC 0051 TUS)

Parcel No.
0016 to 0019
0022 to 0024
0026 to 0028
0030 to 0032
0035
0037 to 0039
0041 to 0043
0047
0048
0050

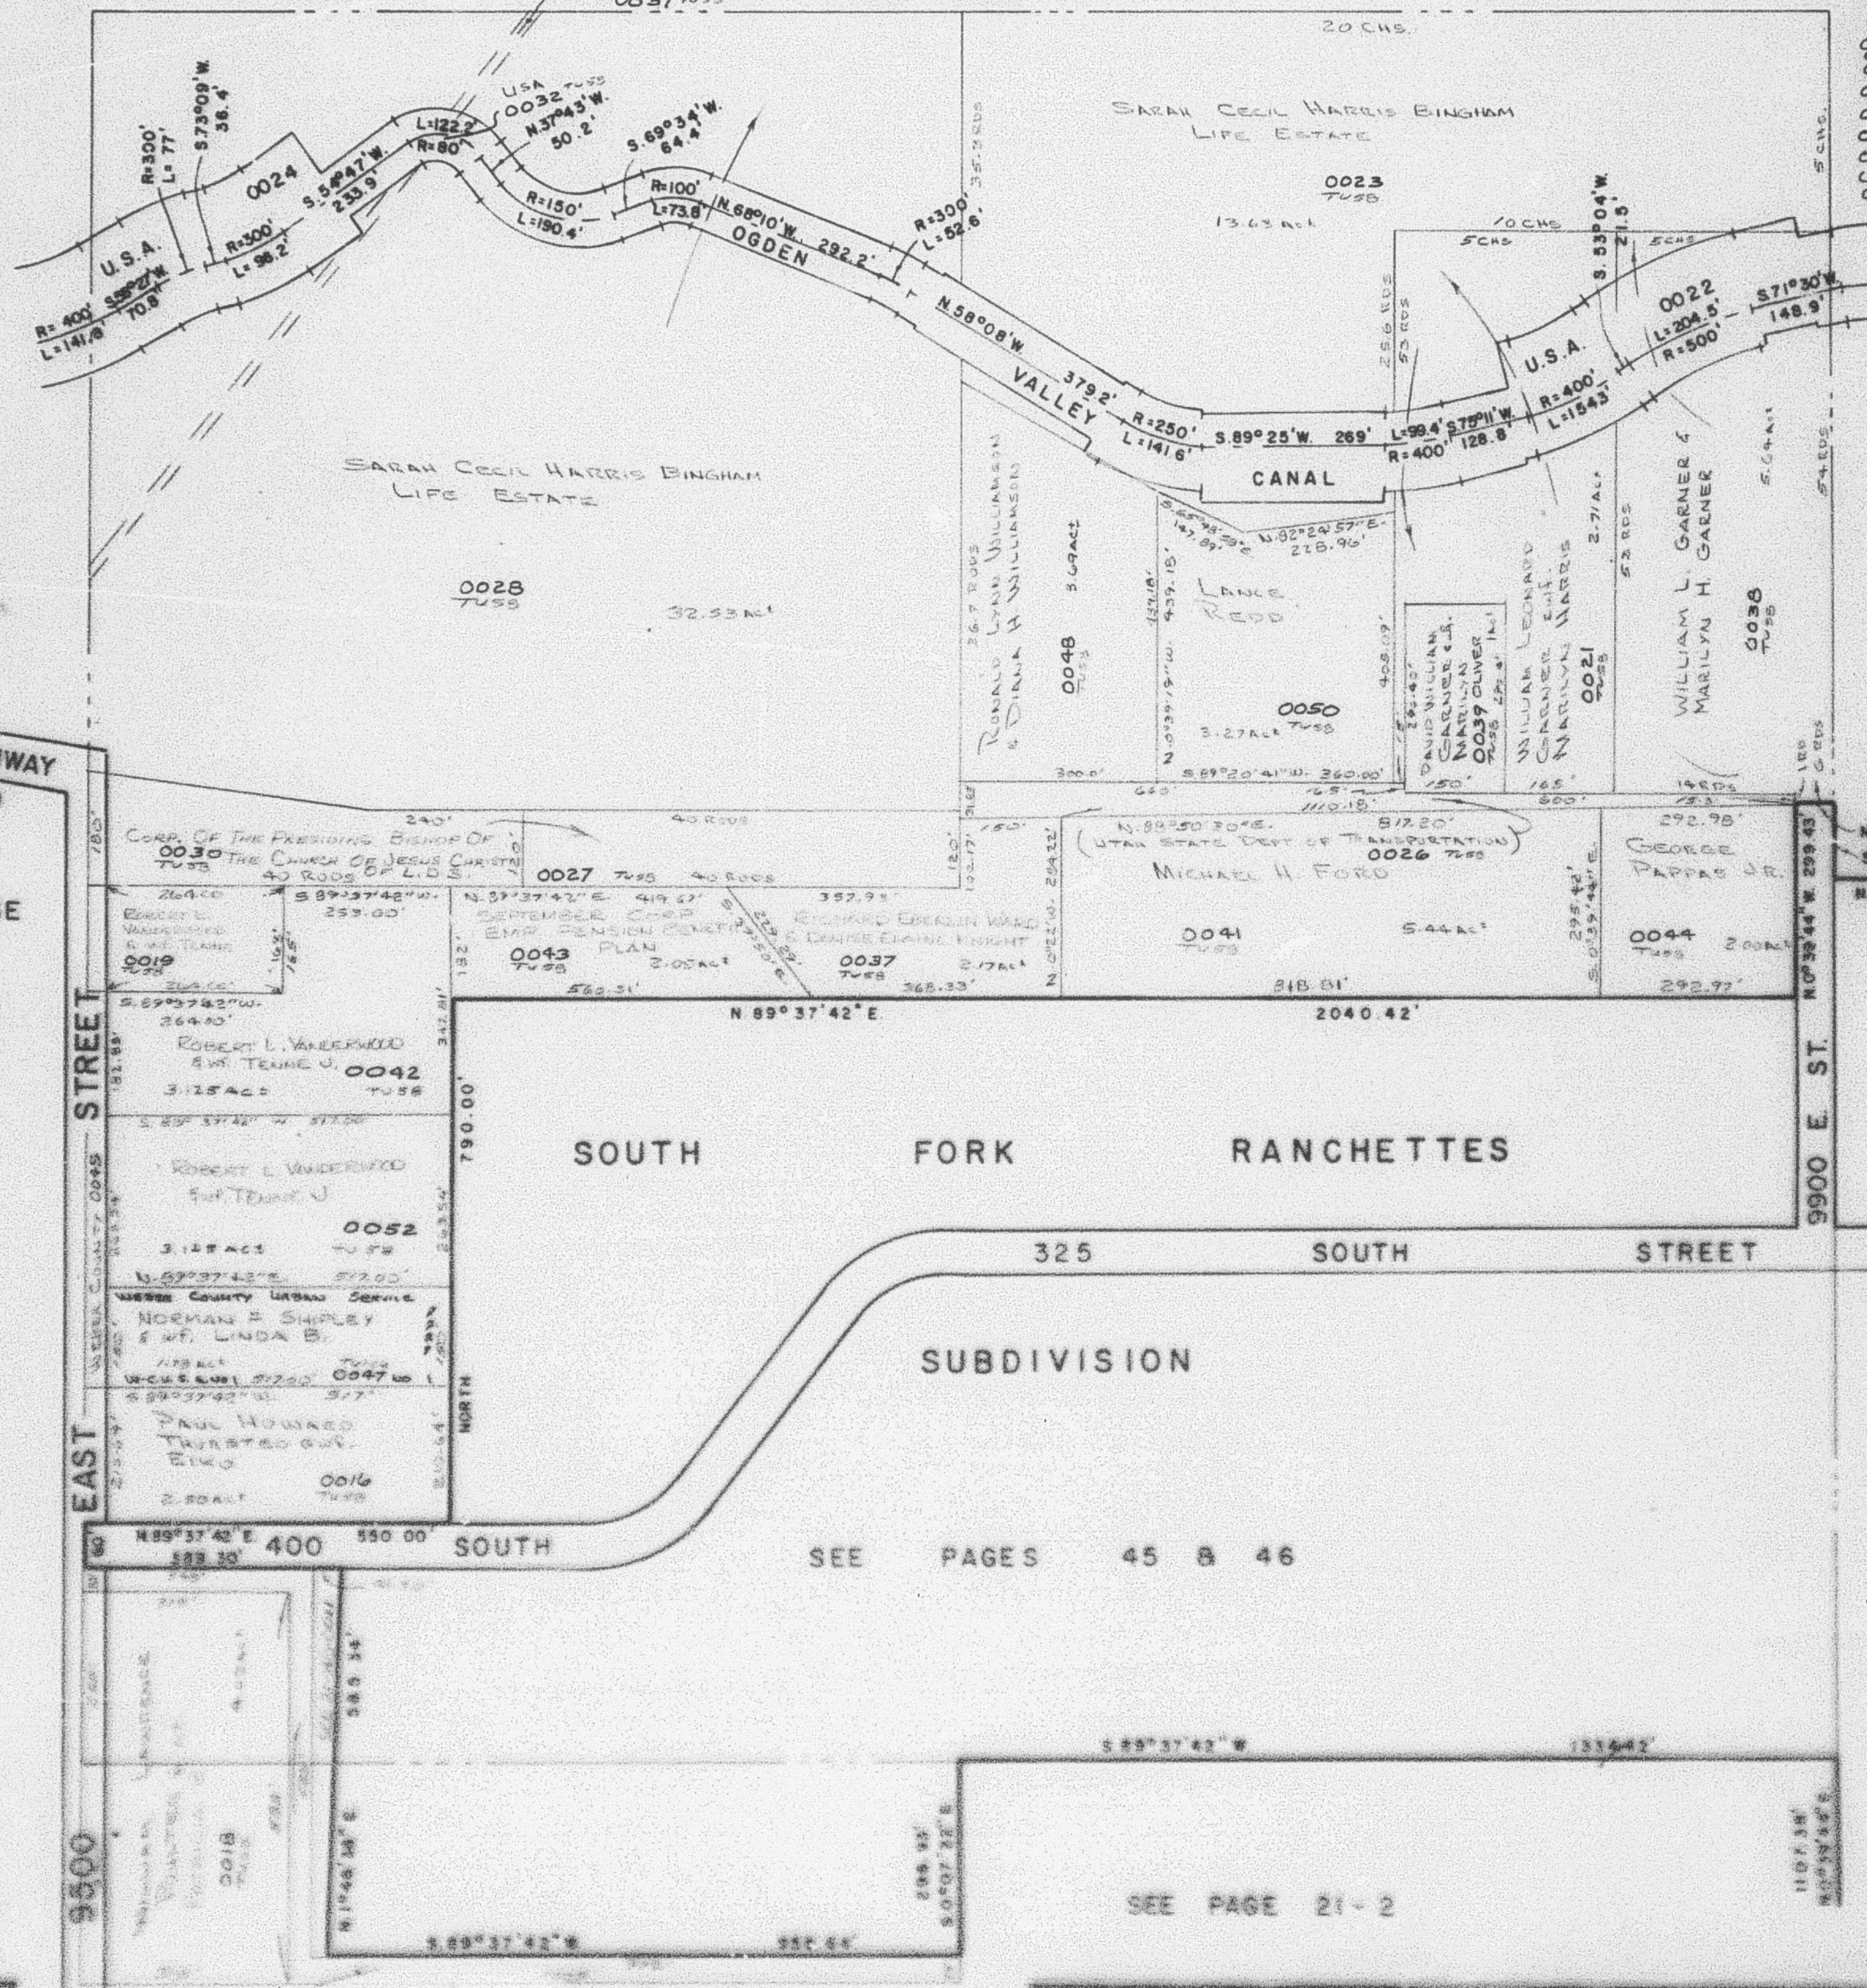

SEE PAGE

21-1

N 88° 50' 38" E. 60.00'
S 0° 35' 44" W. 118.26'
N 89° 37' 42" E. 1335.26'

SEE PAGES 45 & 46

SEE PAGE 21-2

WFS 4-81