

N. W. 1/4

21-3

SECTION 15 T.6N., R.2E., S.L.B.&M.

TAXING UNIT: 318

HUNTSVILLE DISTRICT


PREFIX: 21-021

SCALE 1"=200'

SEE PAGE 12

MIDDLETON WATER WORKS ASSOC.
0031 TU 318

Parcel No.
0016 to 0019
0022 to 0024
0035 to 0037
0041 to 0045
0047
0048
0050

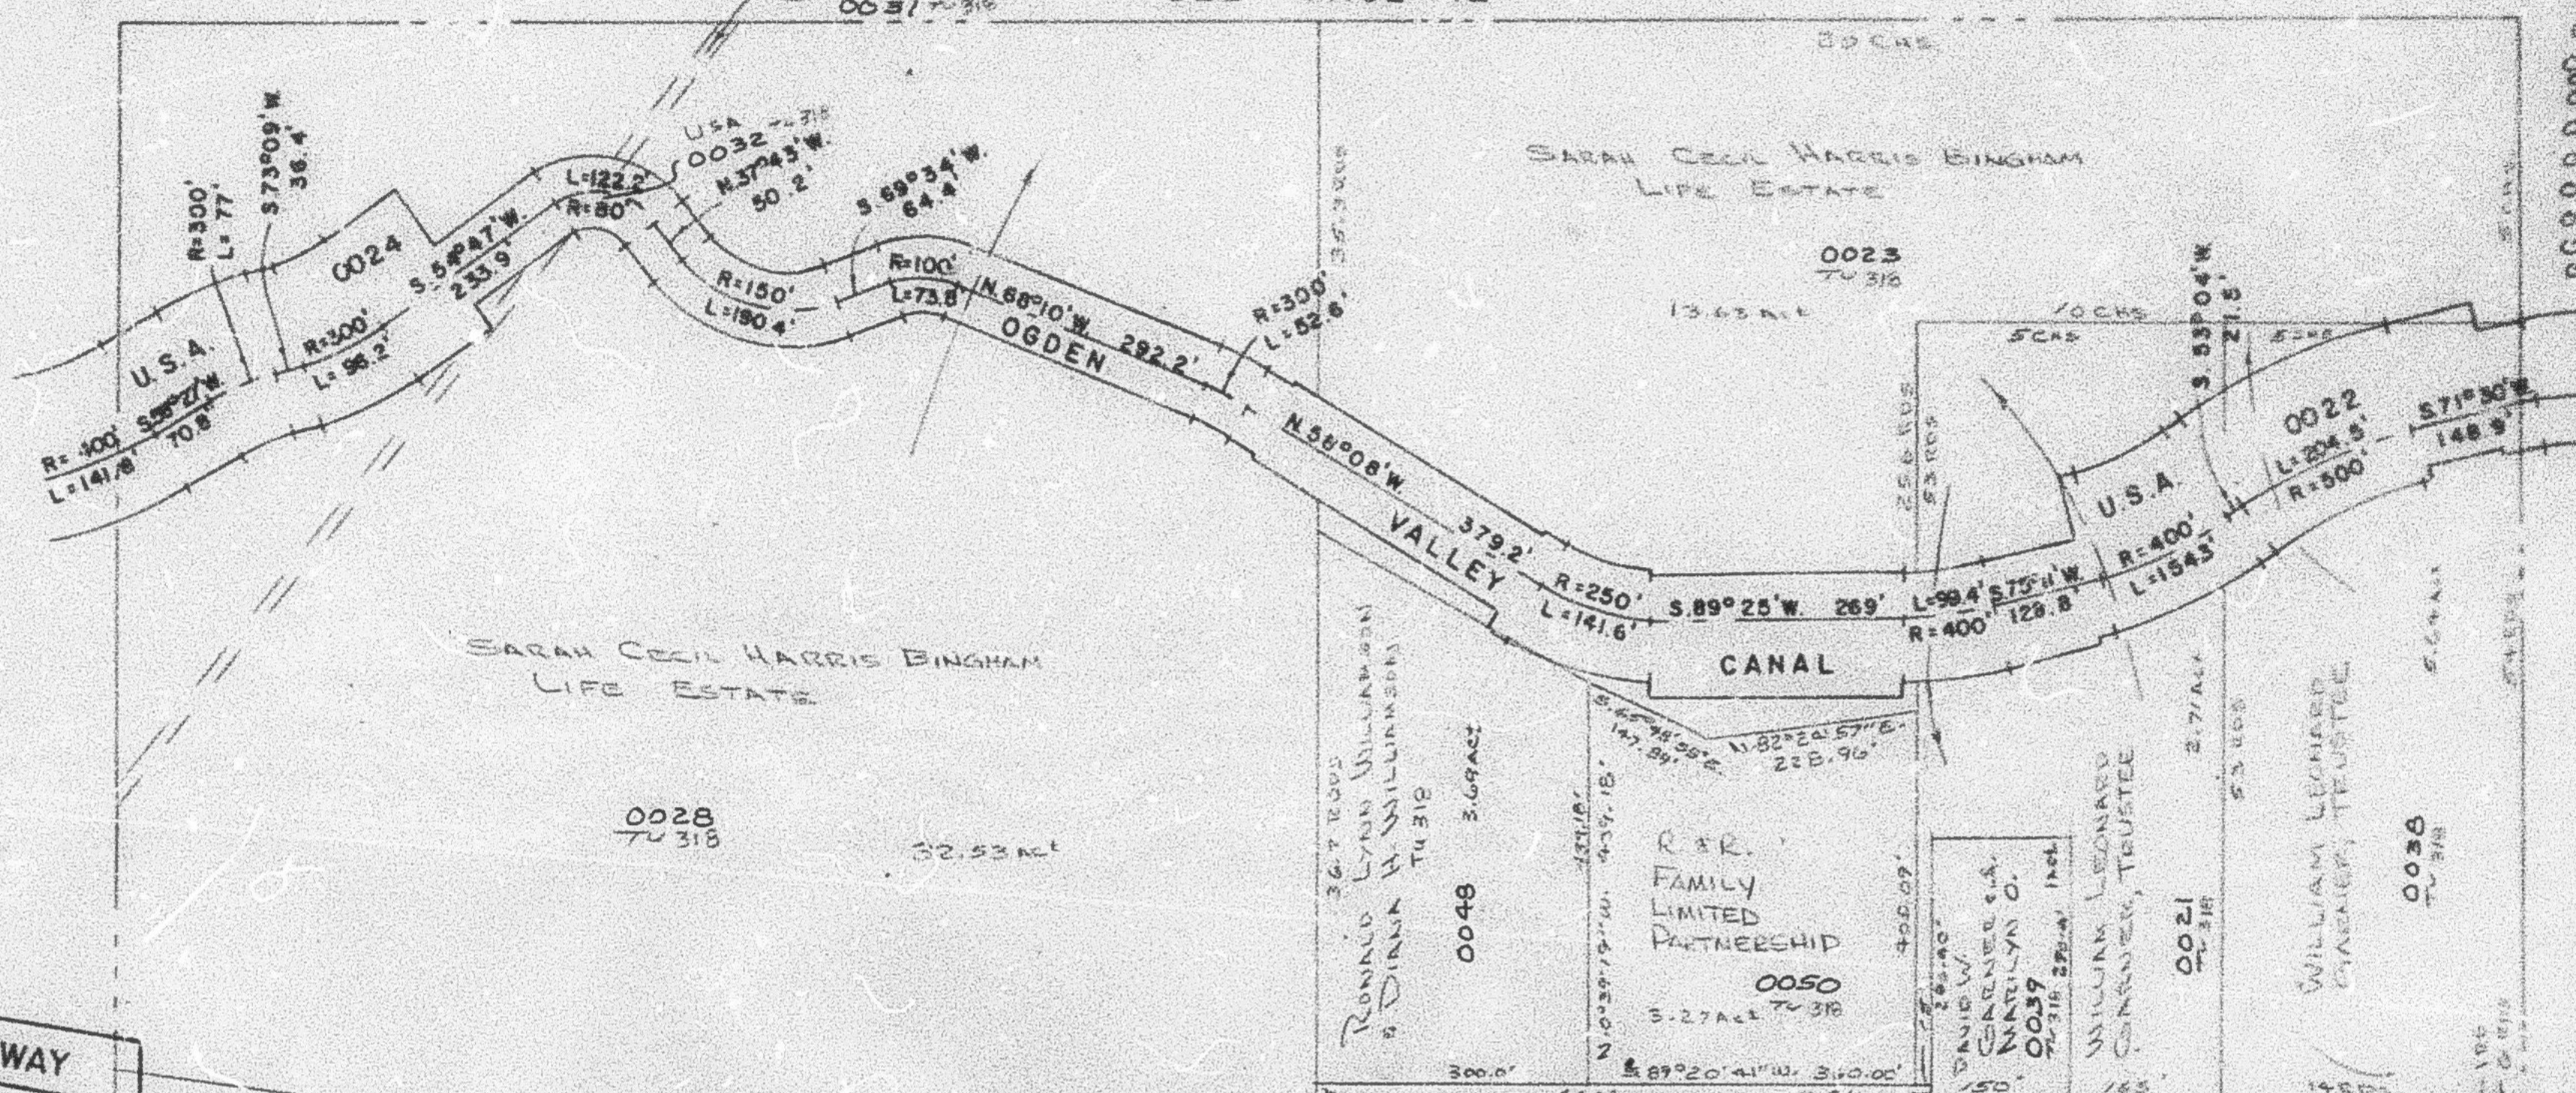


SEE PAGE 21-1

N. 89° 37' 42" E. 60.00'
S. 0° 39' 44" W. 118.25'
N. 89° 37' 42" E. 1335.20'

STATE HIGHWAY U-39

SEE PAGE 22

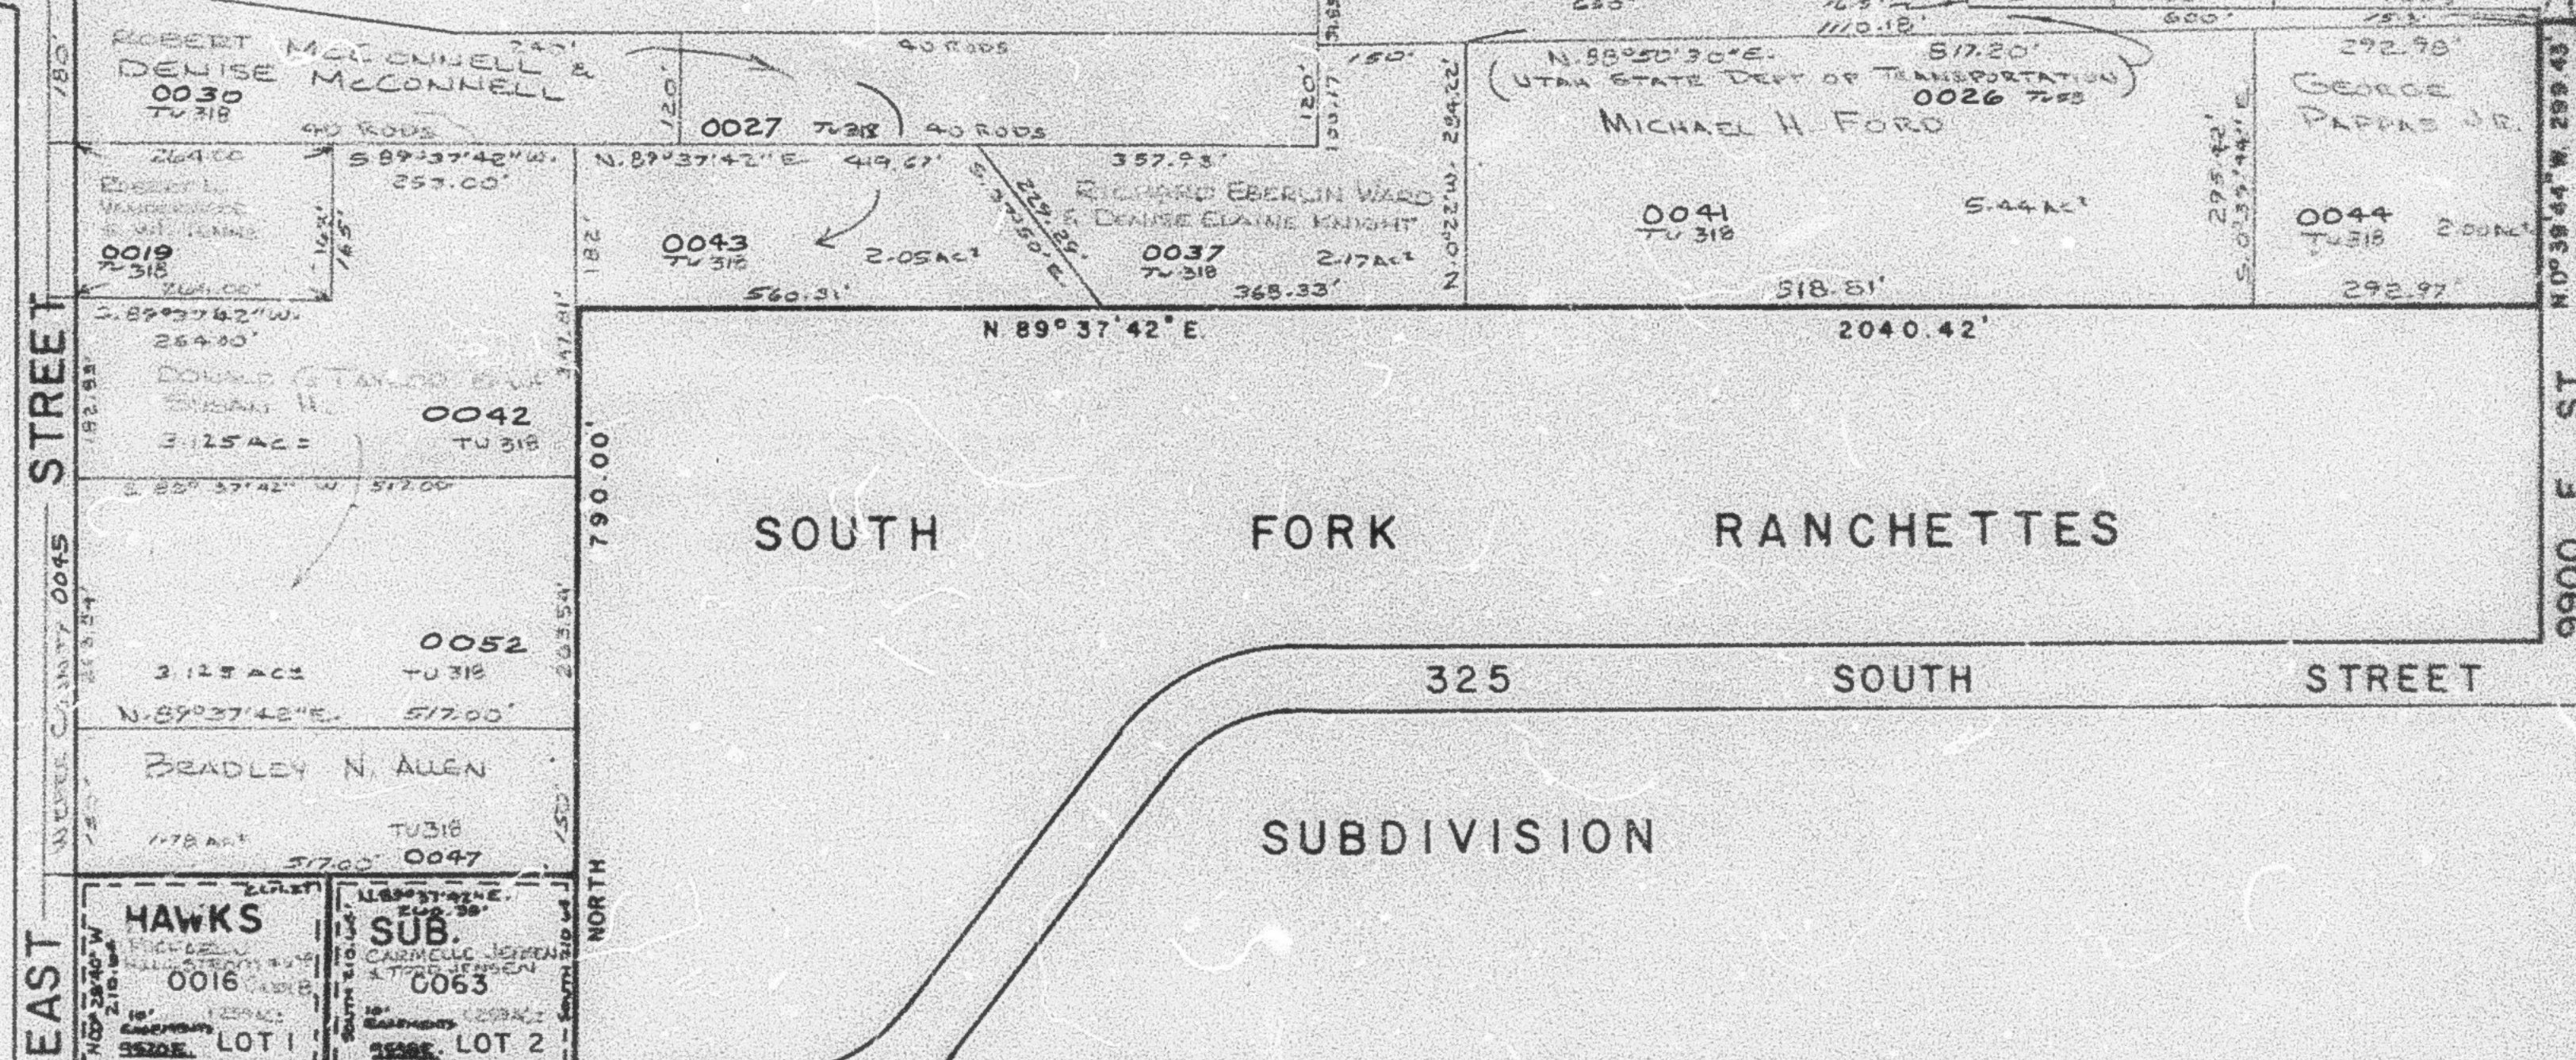

SEE PAGES 45 & 46

SEE PAGE 21-2

WFS 4-81