


N.W. 1/4
SECTION 15, T.6N., R.2E., S.L.B. & M.
IN WEBER COUNTY
SCALE 1" = 200'

TAXING UNIT: 318

MIDDLETON WATER
WORKS ASSOC
210210031

SEE PAGE 12

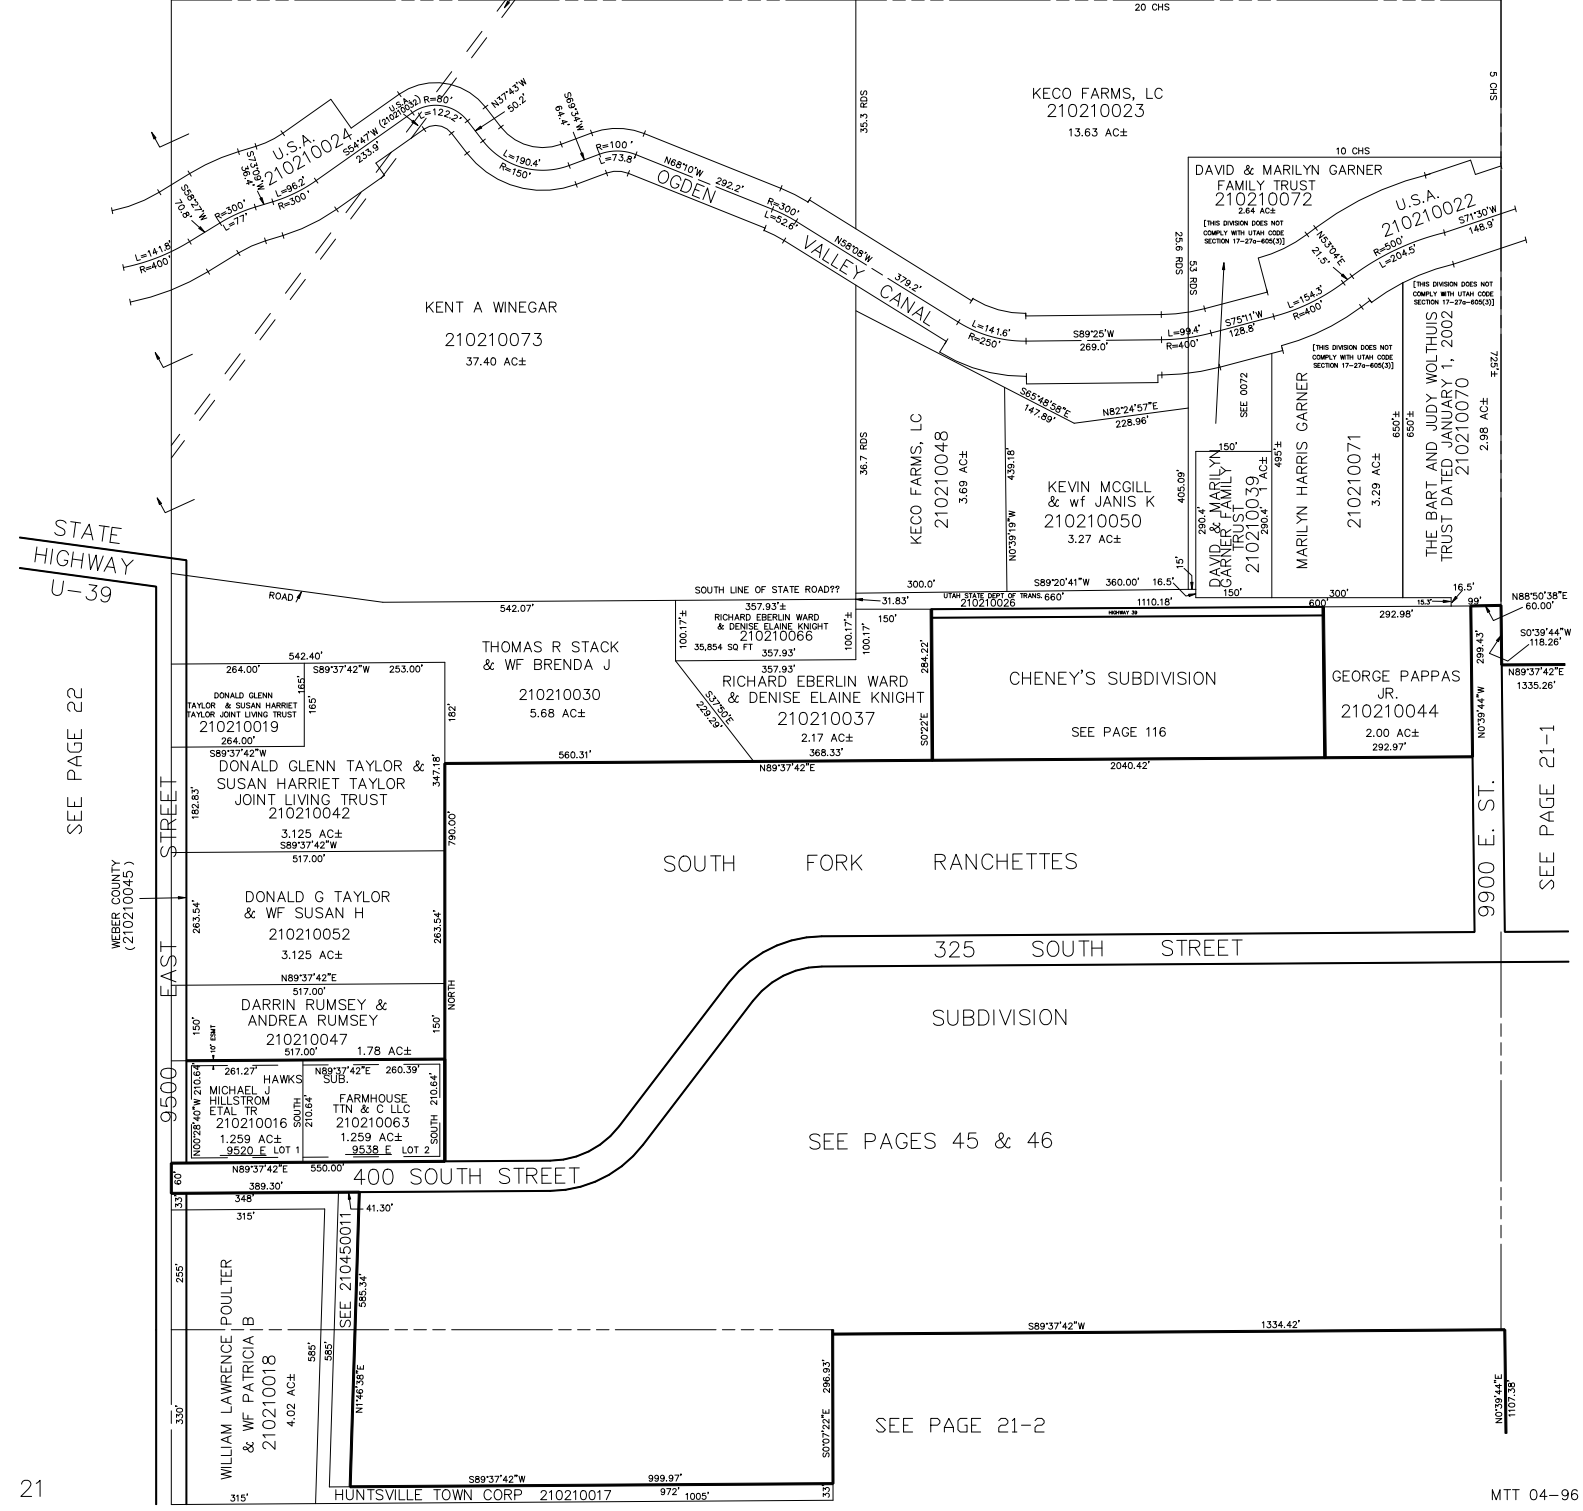

SEE PAGE 22

WEBER COUNTY
(210210045)

9500 EAST STREET

WILLIAM LAWRENCE POULTER
& Wf PATRICIA B
210210018
4.02 AC±

HUNTSVILLE TOWN CORP
210210017

SEE 210450011

400 SOUTH STREET

325 SOUTH STREET

SOUTH FORK RANCHETTES
SUBDIVISION

SEE PAGES 45 & 46

CHENEY'S SUBDIVISION
SEE PAGE 116

GEORGE PAPPAS JR.
210210044
2.00 AC±
292.97'

RICHARD EBERLIN WARD
& DENISE ELAINE KNIGHT
210210037
2.17 AC±
368.33'

THOMAS R STACK
& Wf BRENDA J
210210030
5.68 AC±

9900 E. ST.
SEE PAGE 21-1