


S.W. 1/4  
SECTION 16, T.6N., R.2E., S.L.B. & M.

TAXING UNIT: 520

IN WEBER COUNTY  
SCALE 1" = 200'

SEE PAGE 25

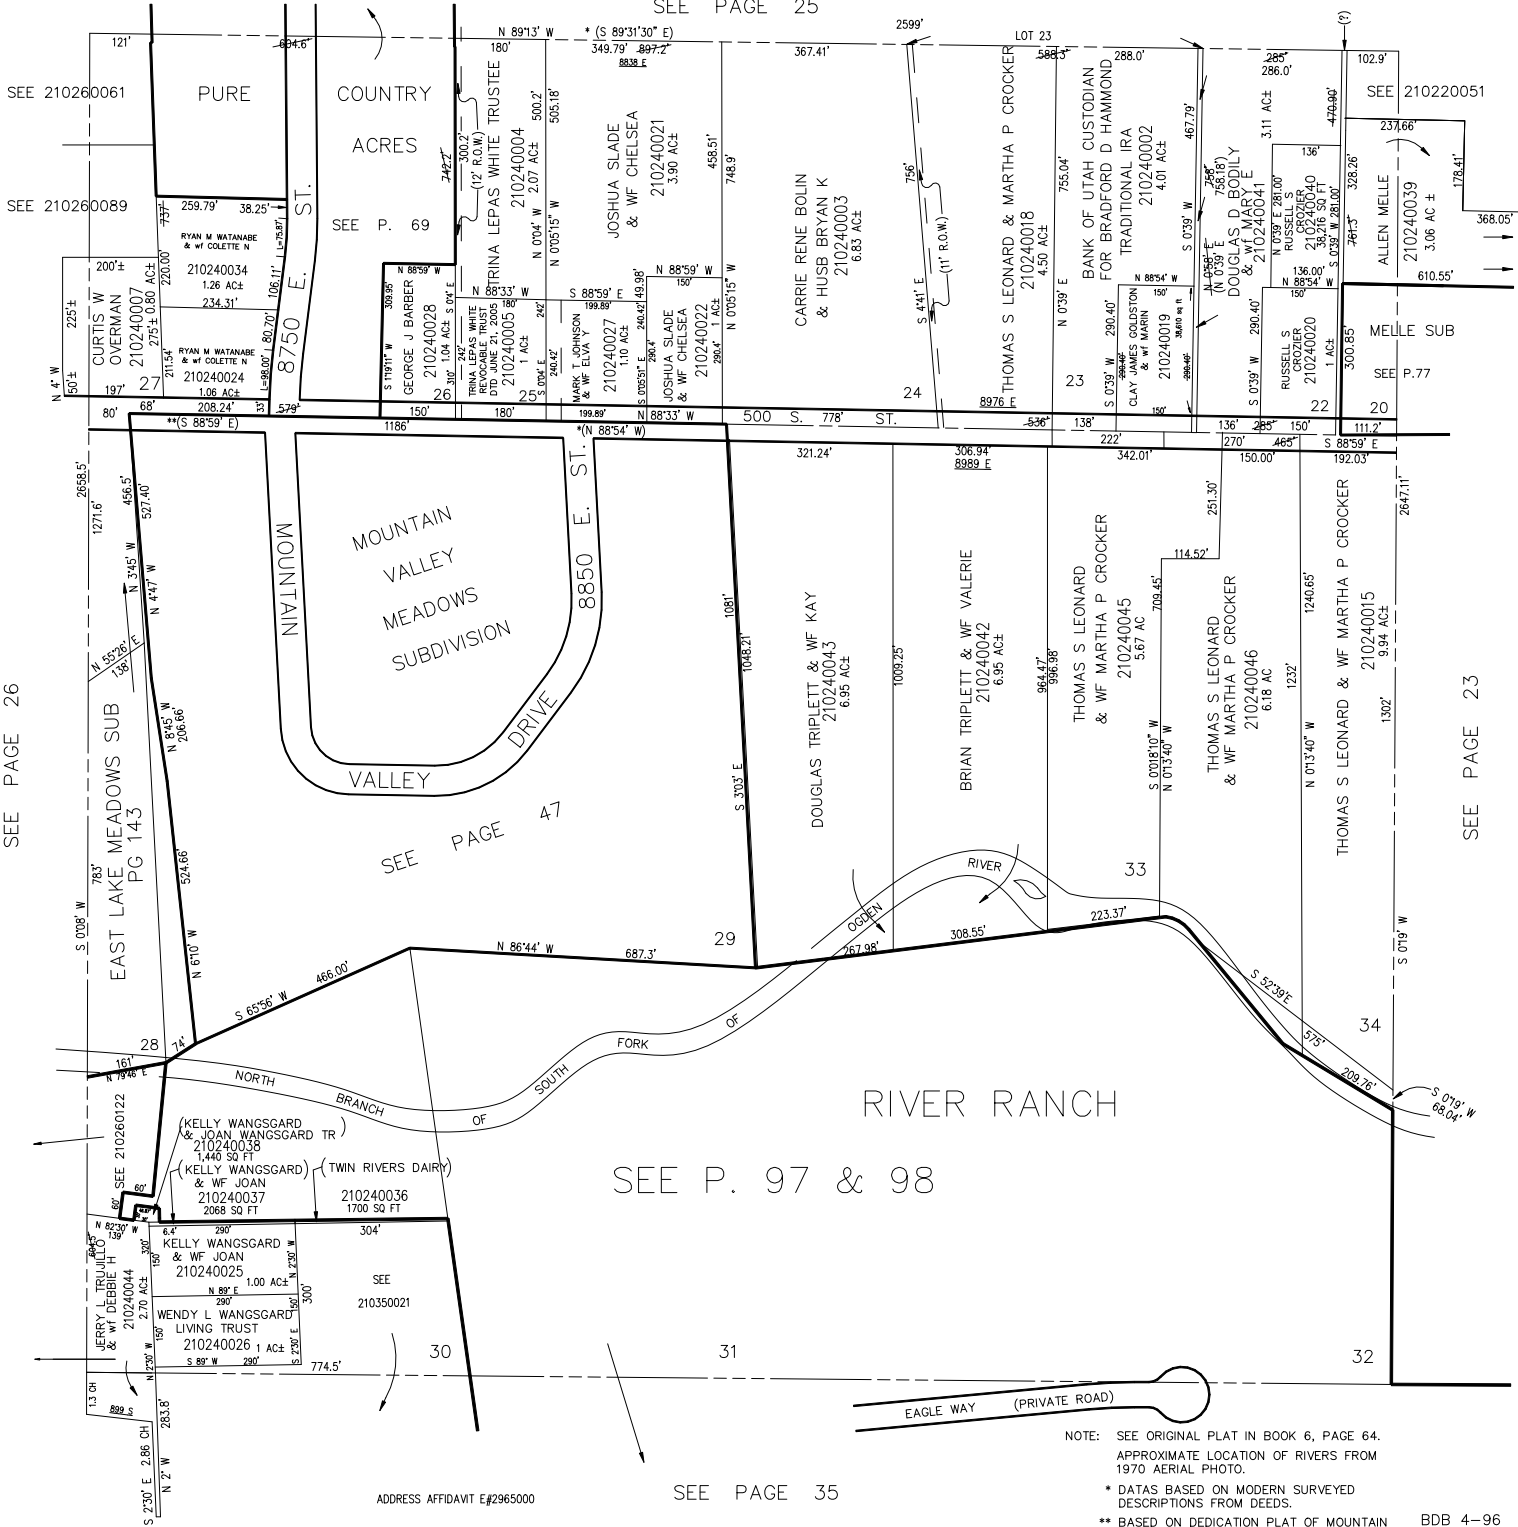

SEE PAGE 26

SEE PAGE 47

SEE P. 97 & 98

SEE PAGE 35

SEE PAGE 23

NOTE: SEE ORIGINAL PLAT IN BOOK 6, PAGE 64.  
APPROXIMATE LOCATION OF RIVERS FROM  
1970 AERIAL PHOTO.

\* DATAS BASED ON MODERN SURVEYED  
DESCRIPTIONS FROM DEEDS.

\*\* BASED ON DEDICATION PLAT OF MOUNTAIN  
VALLEY MEADOWS SUBD.