

NW 1/4

31

SECTION 19, T.6N., R.2E., S.L.B. & M.

TAXING UNIT 58

HUNTSVILLE DISTRICT
SCALE 1" = 200'


PREFIX 21-031

SEE PAGE 27

- ① ORR V. EVANS
E & F. RUTH A.
HU 1567 0005
- ② WARINE N. ANDERSON
E & F. EDNA M.
HU 1568 0006
- ③ LORUS G. SKINNER
E & F. KATHRYN A.
HU 1569 0007
- ④
0012
HU 1571-C
- ⑤ LORUS G. SKINNER
KATHRYN A. SKINNER
HU 1570-A 0008

SEE BOOK
20
PAGE 36

NOTE: RIVER, CREEK,
CANAL, & ROAD APPROX.
LOC FROM AERIAL
PHOTO.

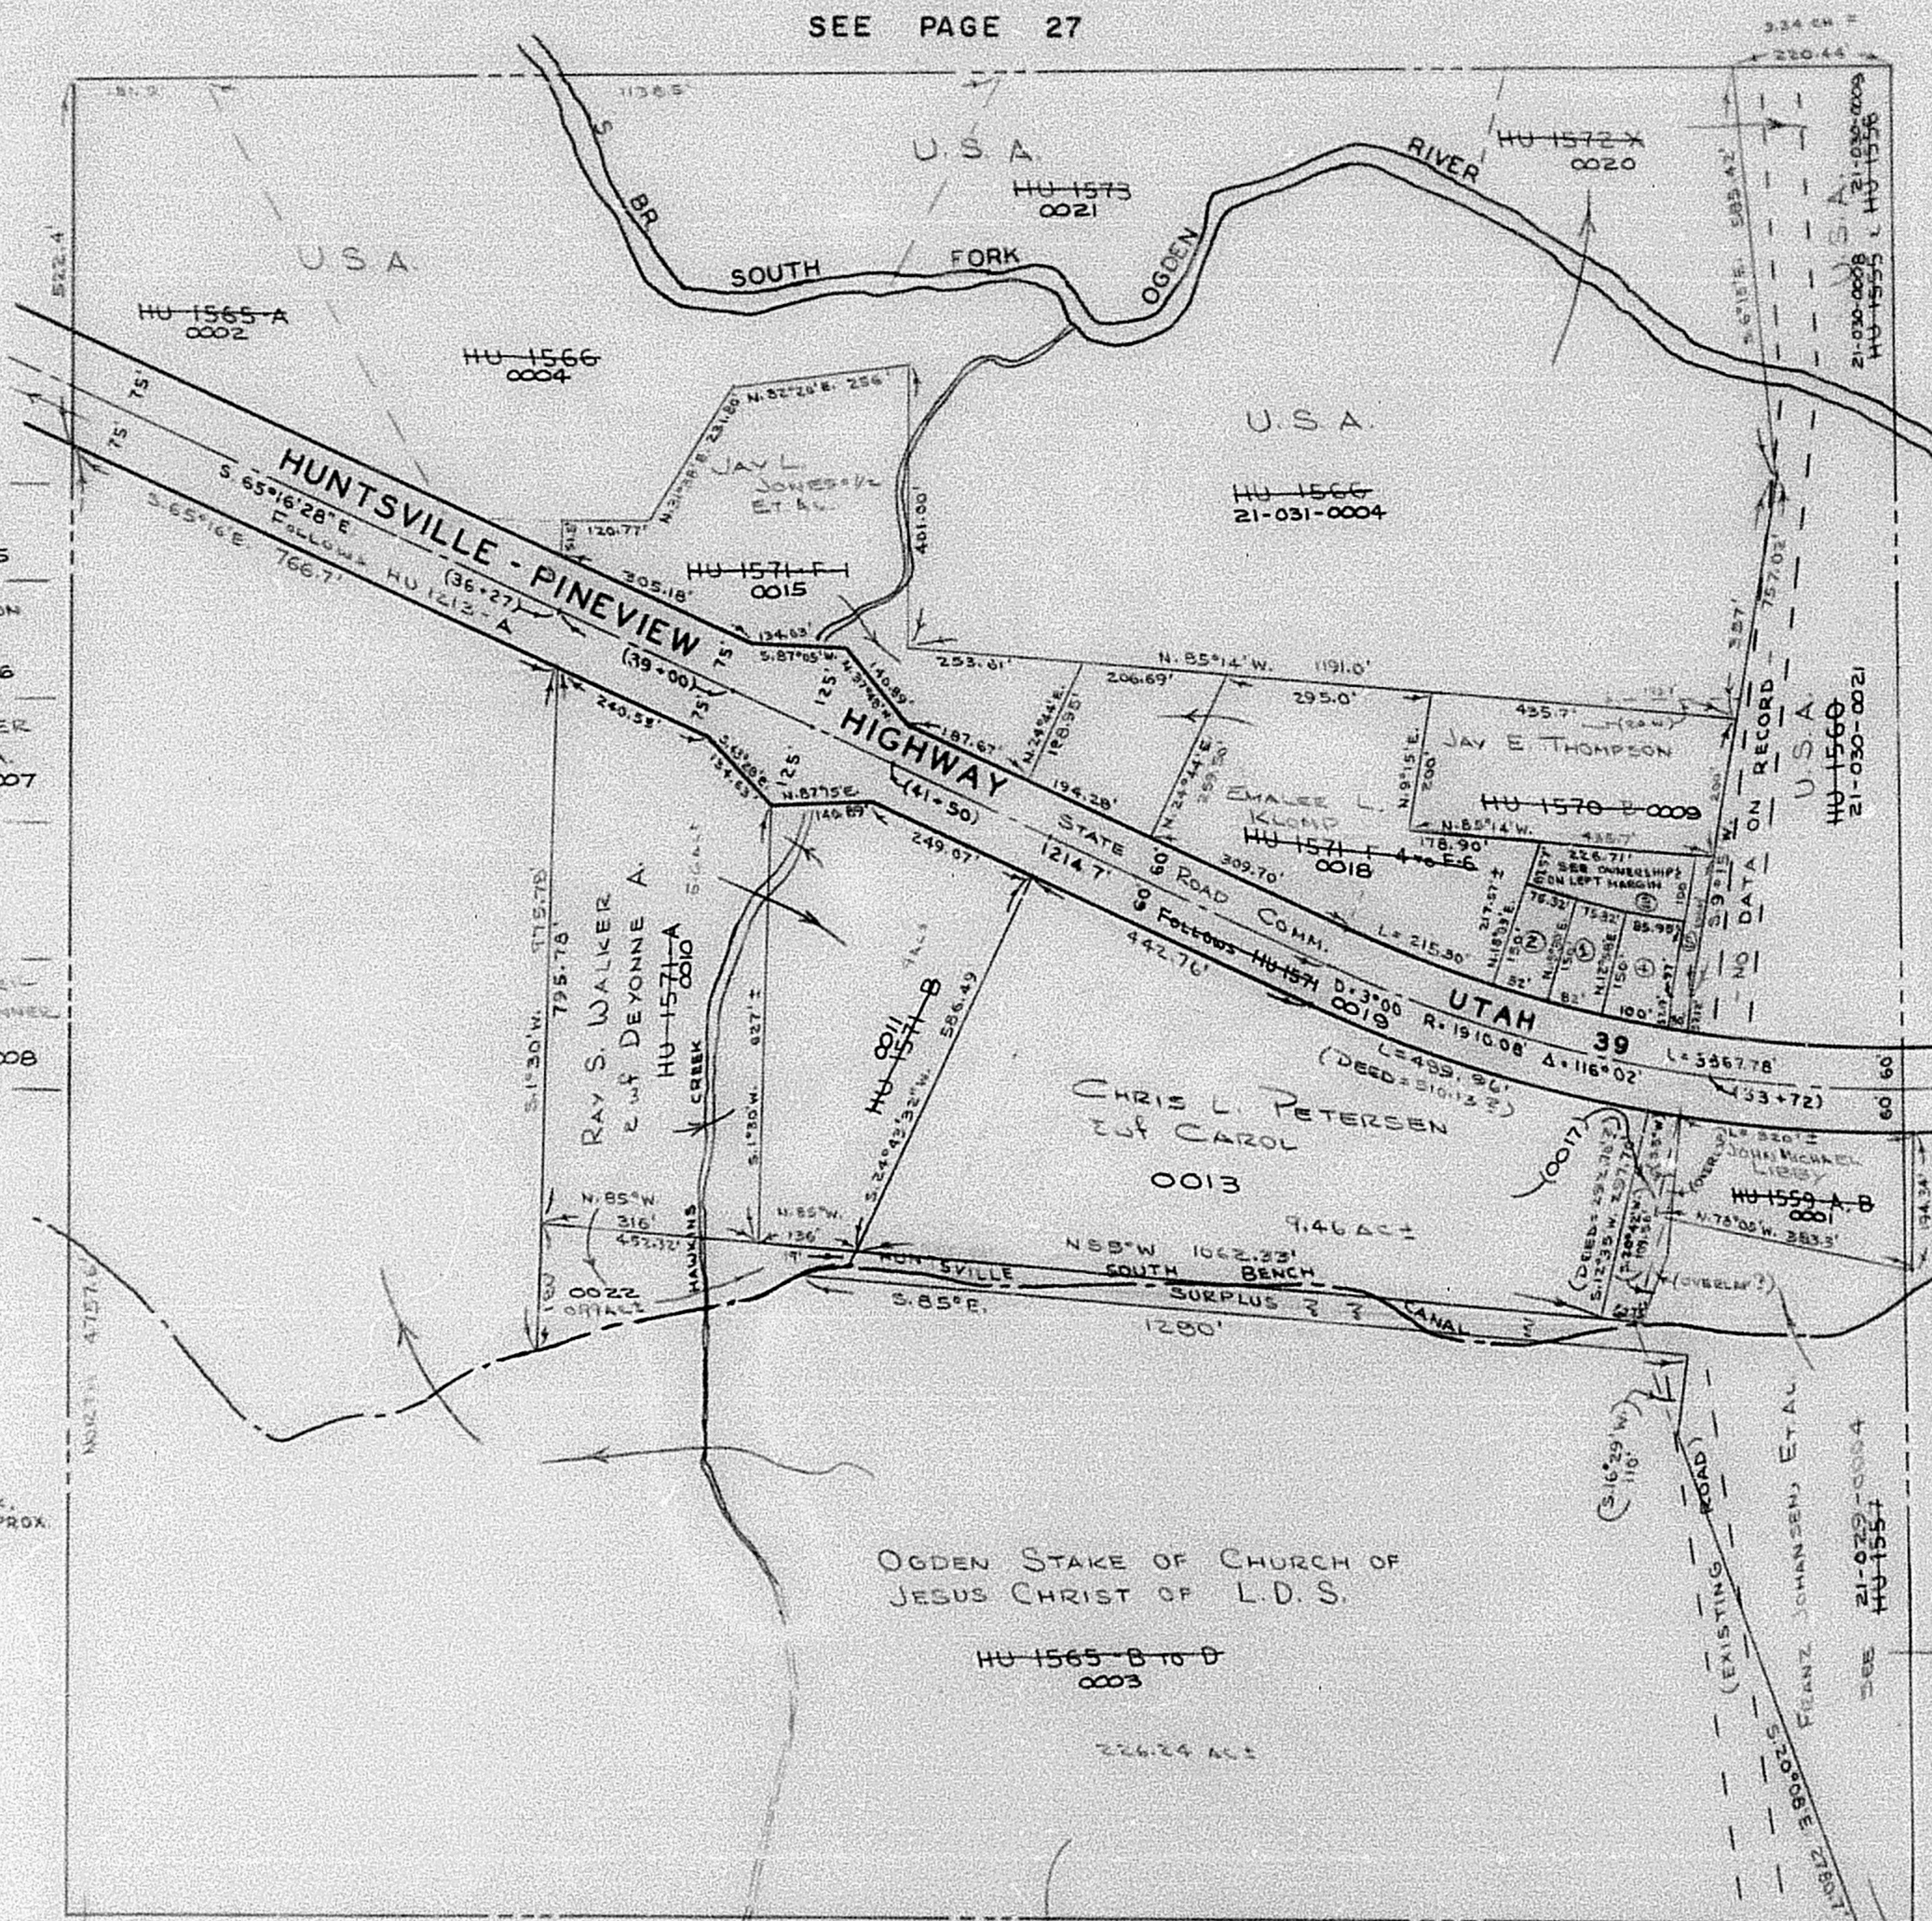

SEE PAGE
30

SEE PAGE 29