


# N.W. 1/4 SECTION 19, T.6N., R.2E., S.L.B.&M.

TAXING UNIT 58

HUNTSVILLE DISTRICT  
SCALE 1" = 200'

PREFIX: 21-031

SEE PAGE 27

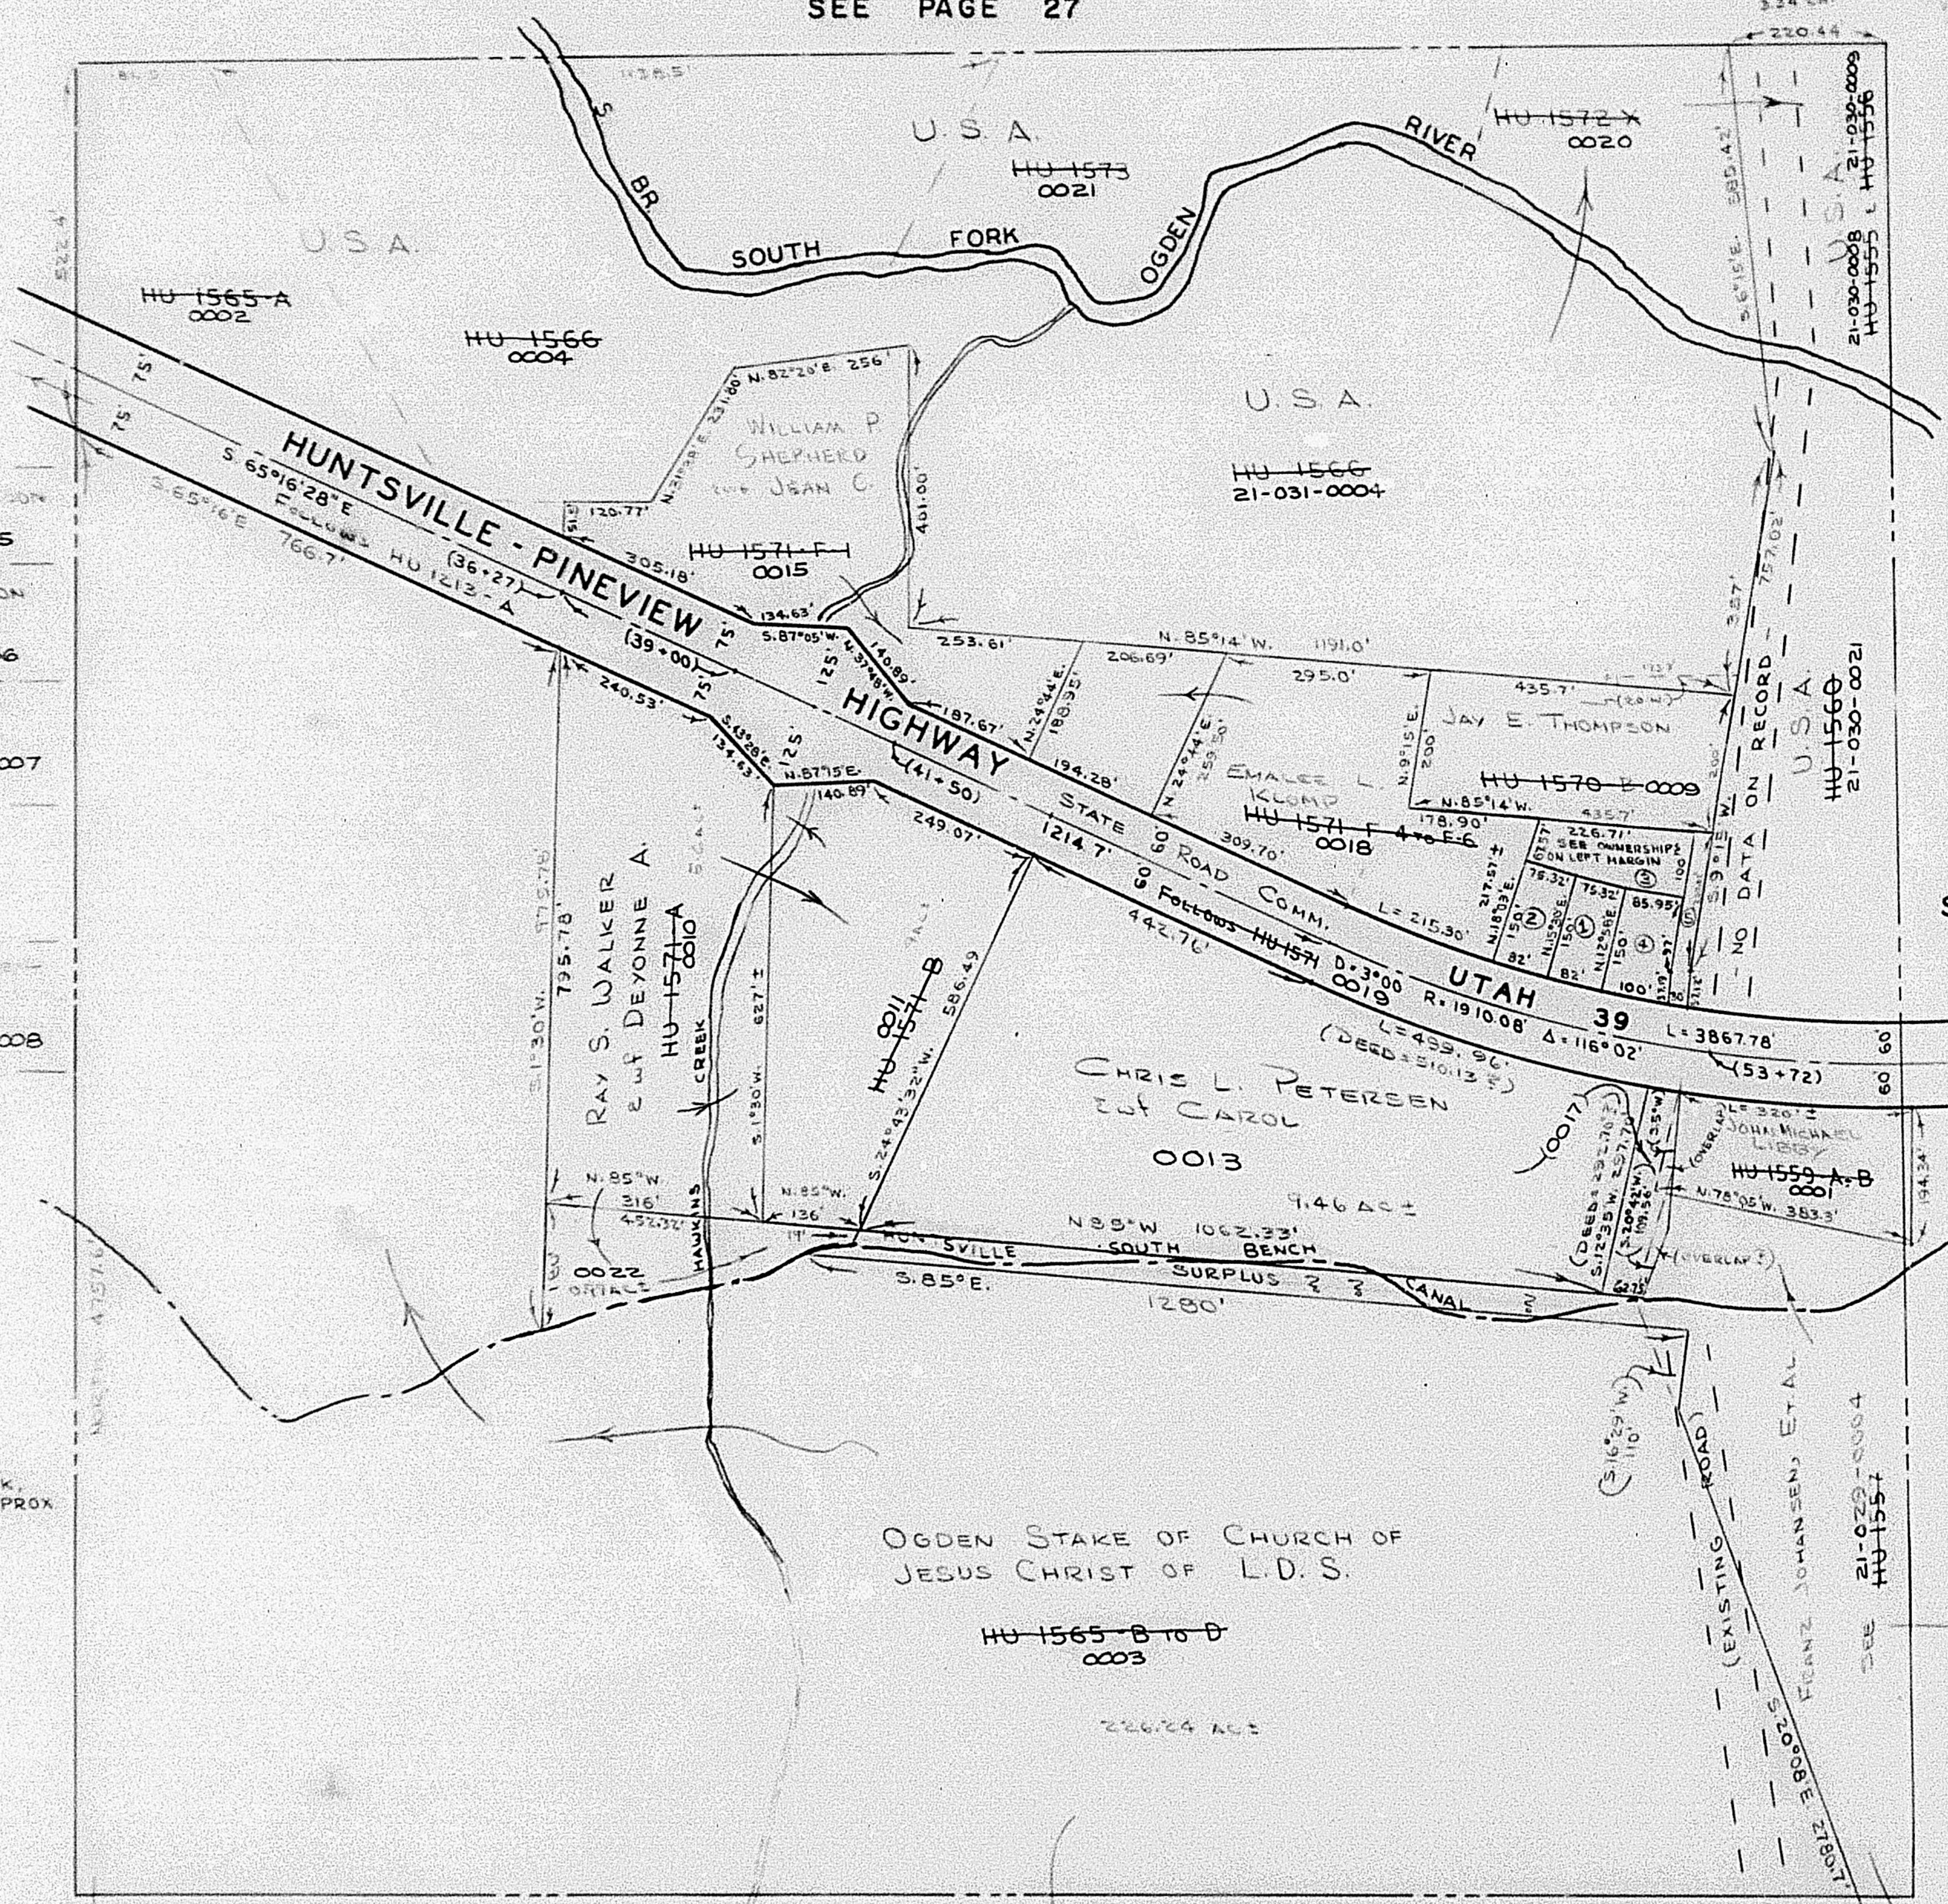

- ① ARLEN W. NELSON  
WIFE ZELDA  
HU-1567 0005
- ② WARINE N. ANDERSON  
WIFE EDNA M.  
HU-1568 0006
- ③ ARLEN W. NELSON  
WIFE ZELDA  
HU-1569 0007
- ④ 0012  
HU-1571-E
- ⑤ 0013  
HU-1571-A 0008

SEE BOOK  
20  
PAGE 36

NOTE: RIVER, CREEK,  
CANAL, & ROAD APPROX  
LOC FROM AERIAL  
PHOTO

SEE PAGE  
30

SEE PAGE 29