

SECTIONS 22, 23, 24, 25, 26 & 27, T.6N., R.2E., S.L.B.&M.

36

TAXING UNIT 58

HUNTSVILLE DISTRICT

PREFIX: 21-036

SCALE 1" = 1000'

SEE PAGE 21

SEE PAGE 18

SEE PAGE 17

S. 89° 44' W. 80.15 chs.


S. 89° 46' W. 80.37 chs.

S. 89° 44' W. 80.35 chs.

SEE
P.
35

SEE
P.
37

SEE
BOOK
23
PAGE
7

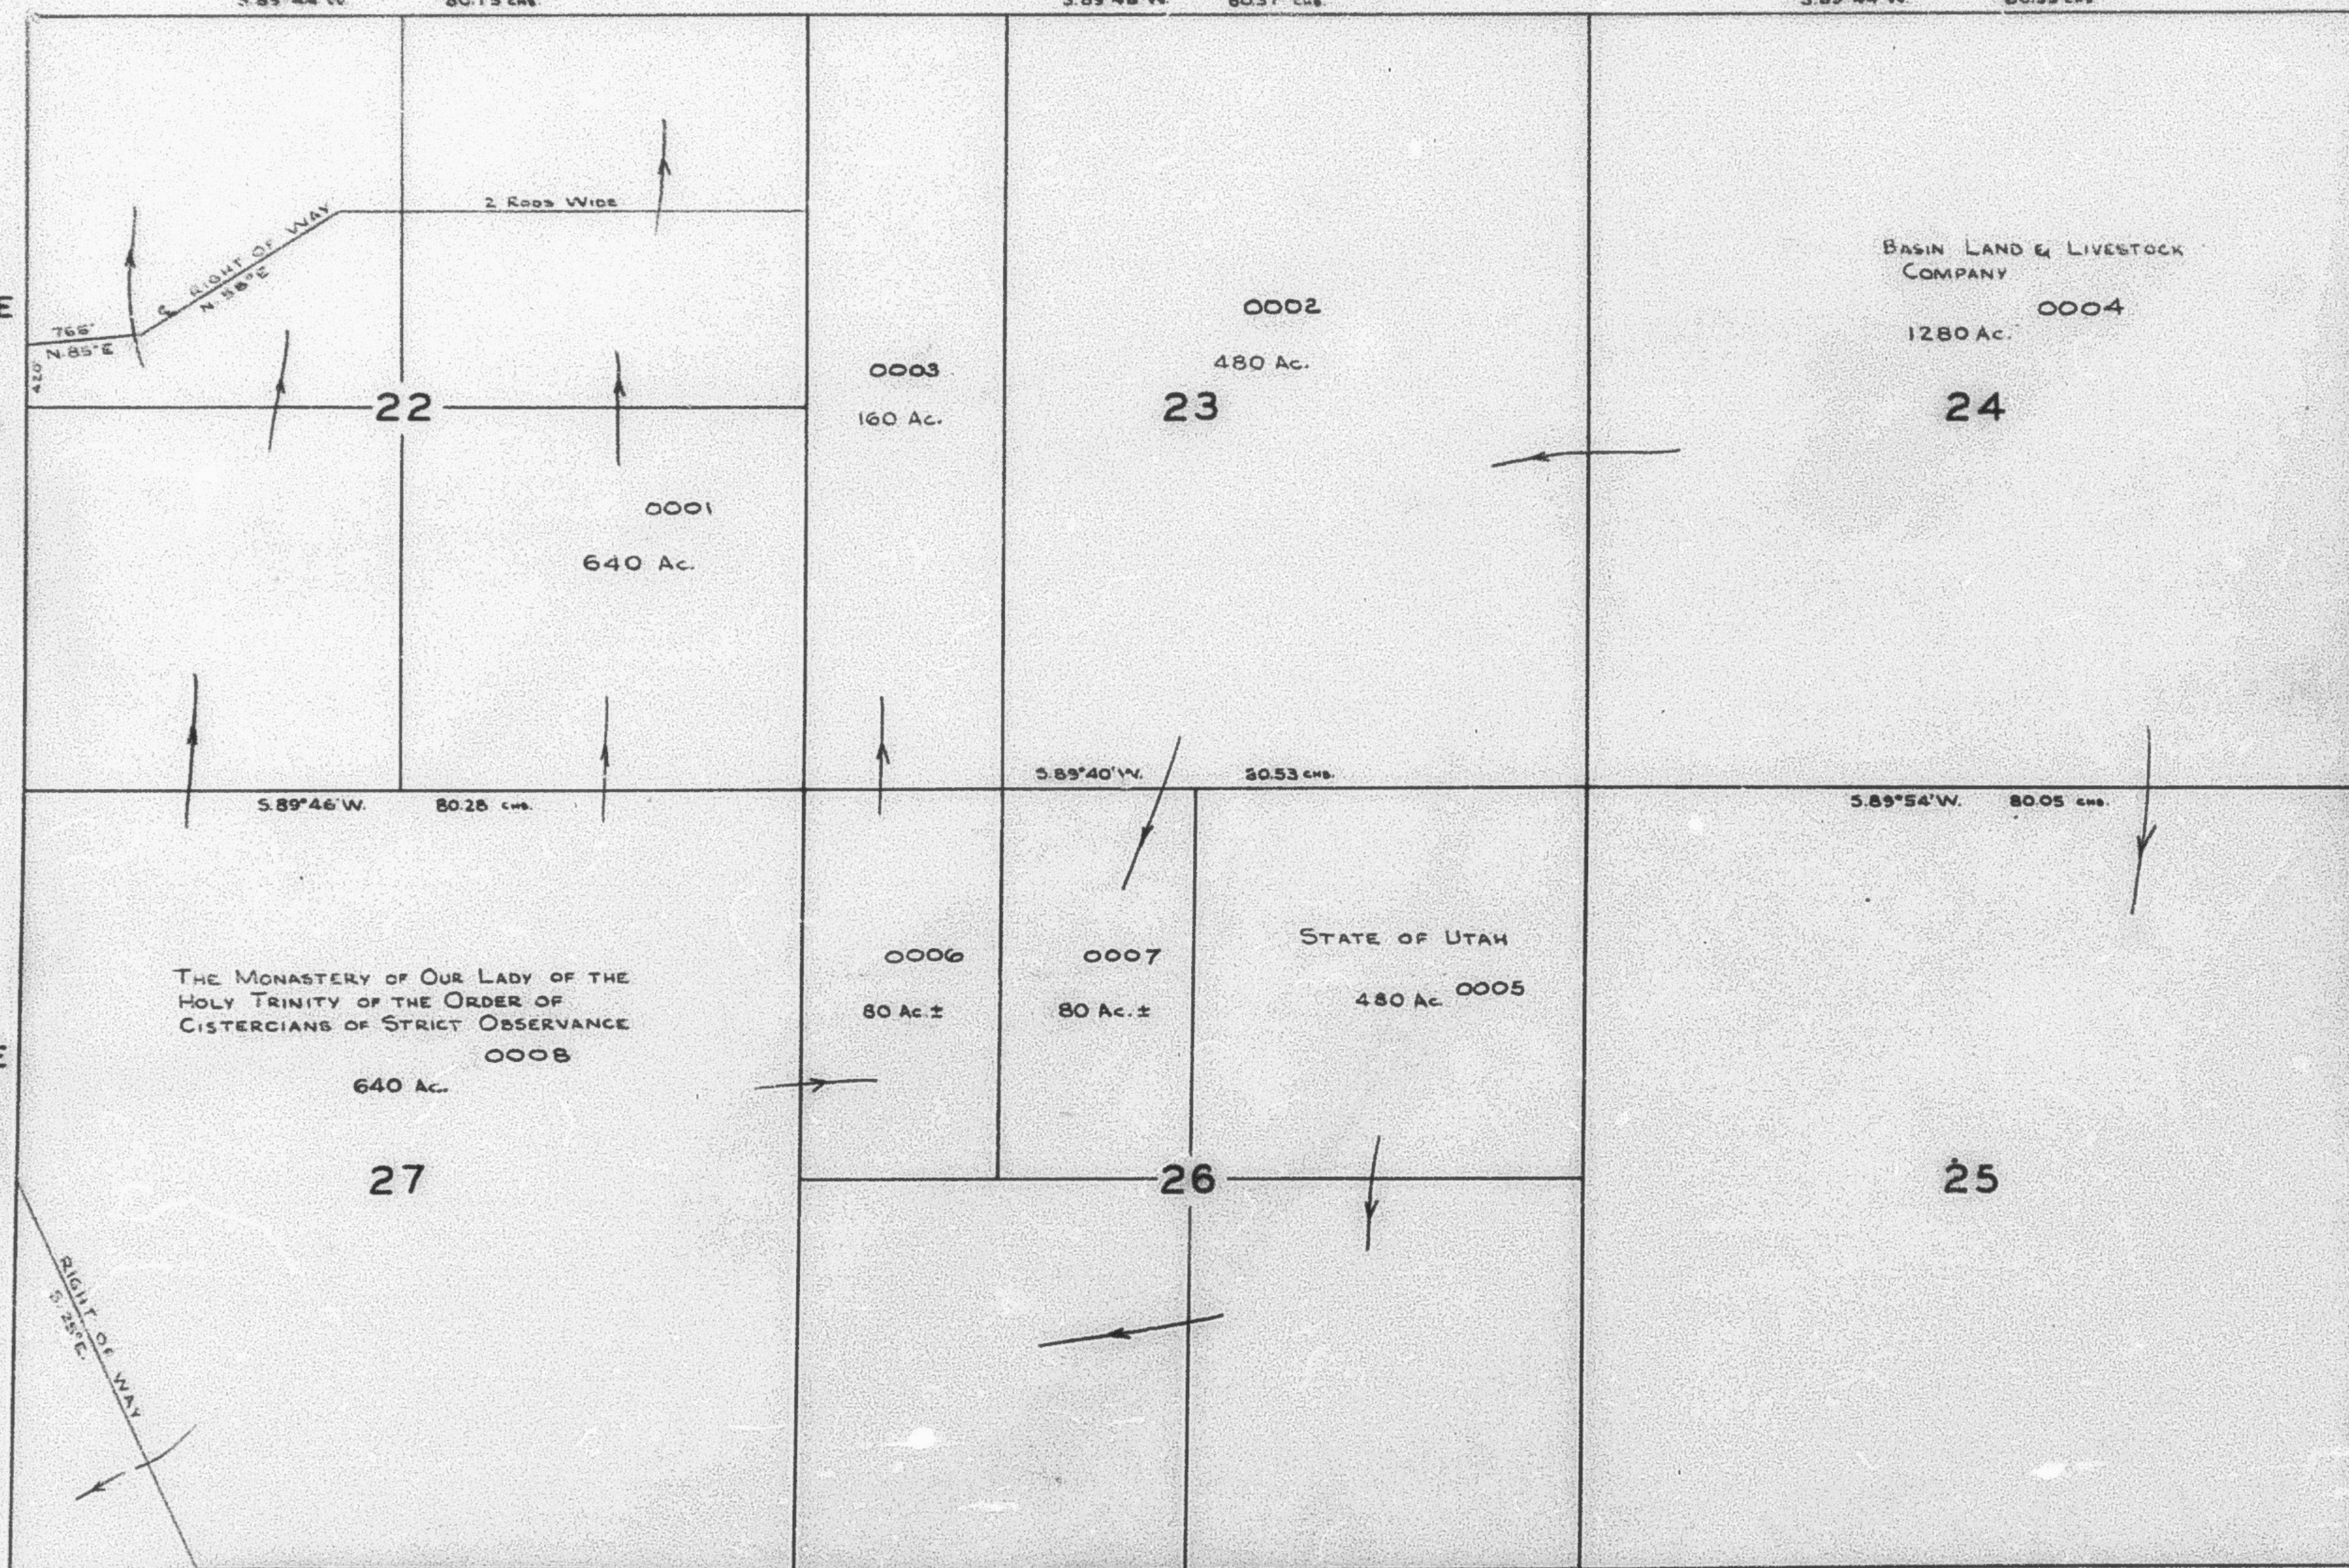

S. 89° 54' W. 80.45 chs.

S. 89° 30' W. 80.62 chs.

S. 89° 26' W. 80.32 chs.

SEE PAGE 43

SEE PAGE 44

S.W. Cor. of
S.E. Quarter of
S.E. Quarter of
SEC. 27