

PART OF SECTION 15, T.6N., R.2E., S.L.B. & M.

45

SOUTH FORK RANCHETTES SUBDIVISION

LOTS 1-4 & 14-20

IN WEBER COUNTY


SCALE 1" = 200'

TAXING UNIT: 58

PREFIX: 21-045

EXCEPT WHERE OTHERWISE SHOWN
ALL LOTS ARE OWNED BY:
BRUNCO LAND & LIVESTOCK, INC.

SEE PAGE 21

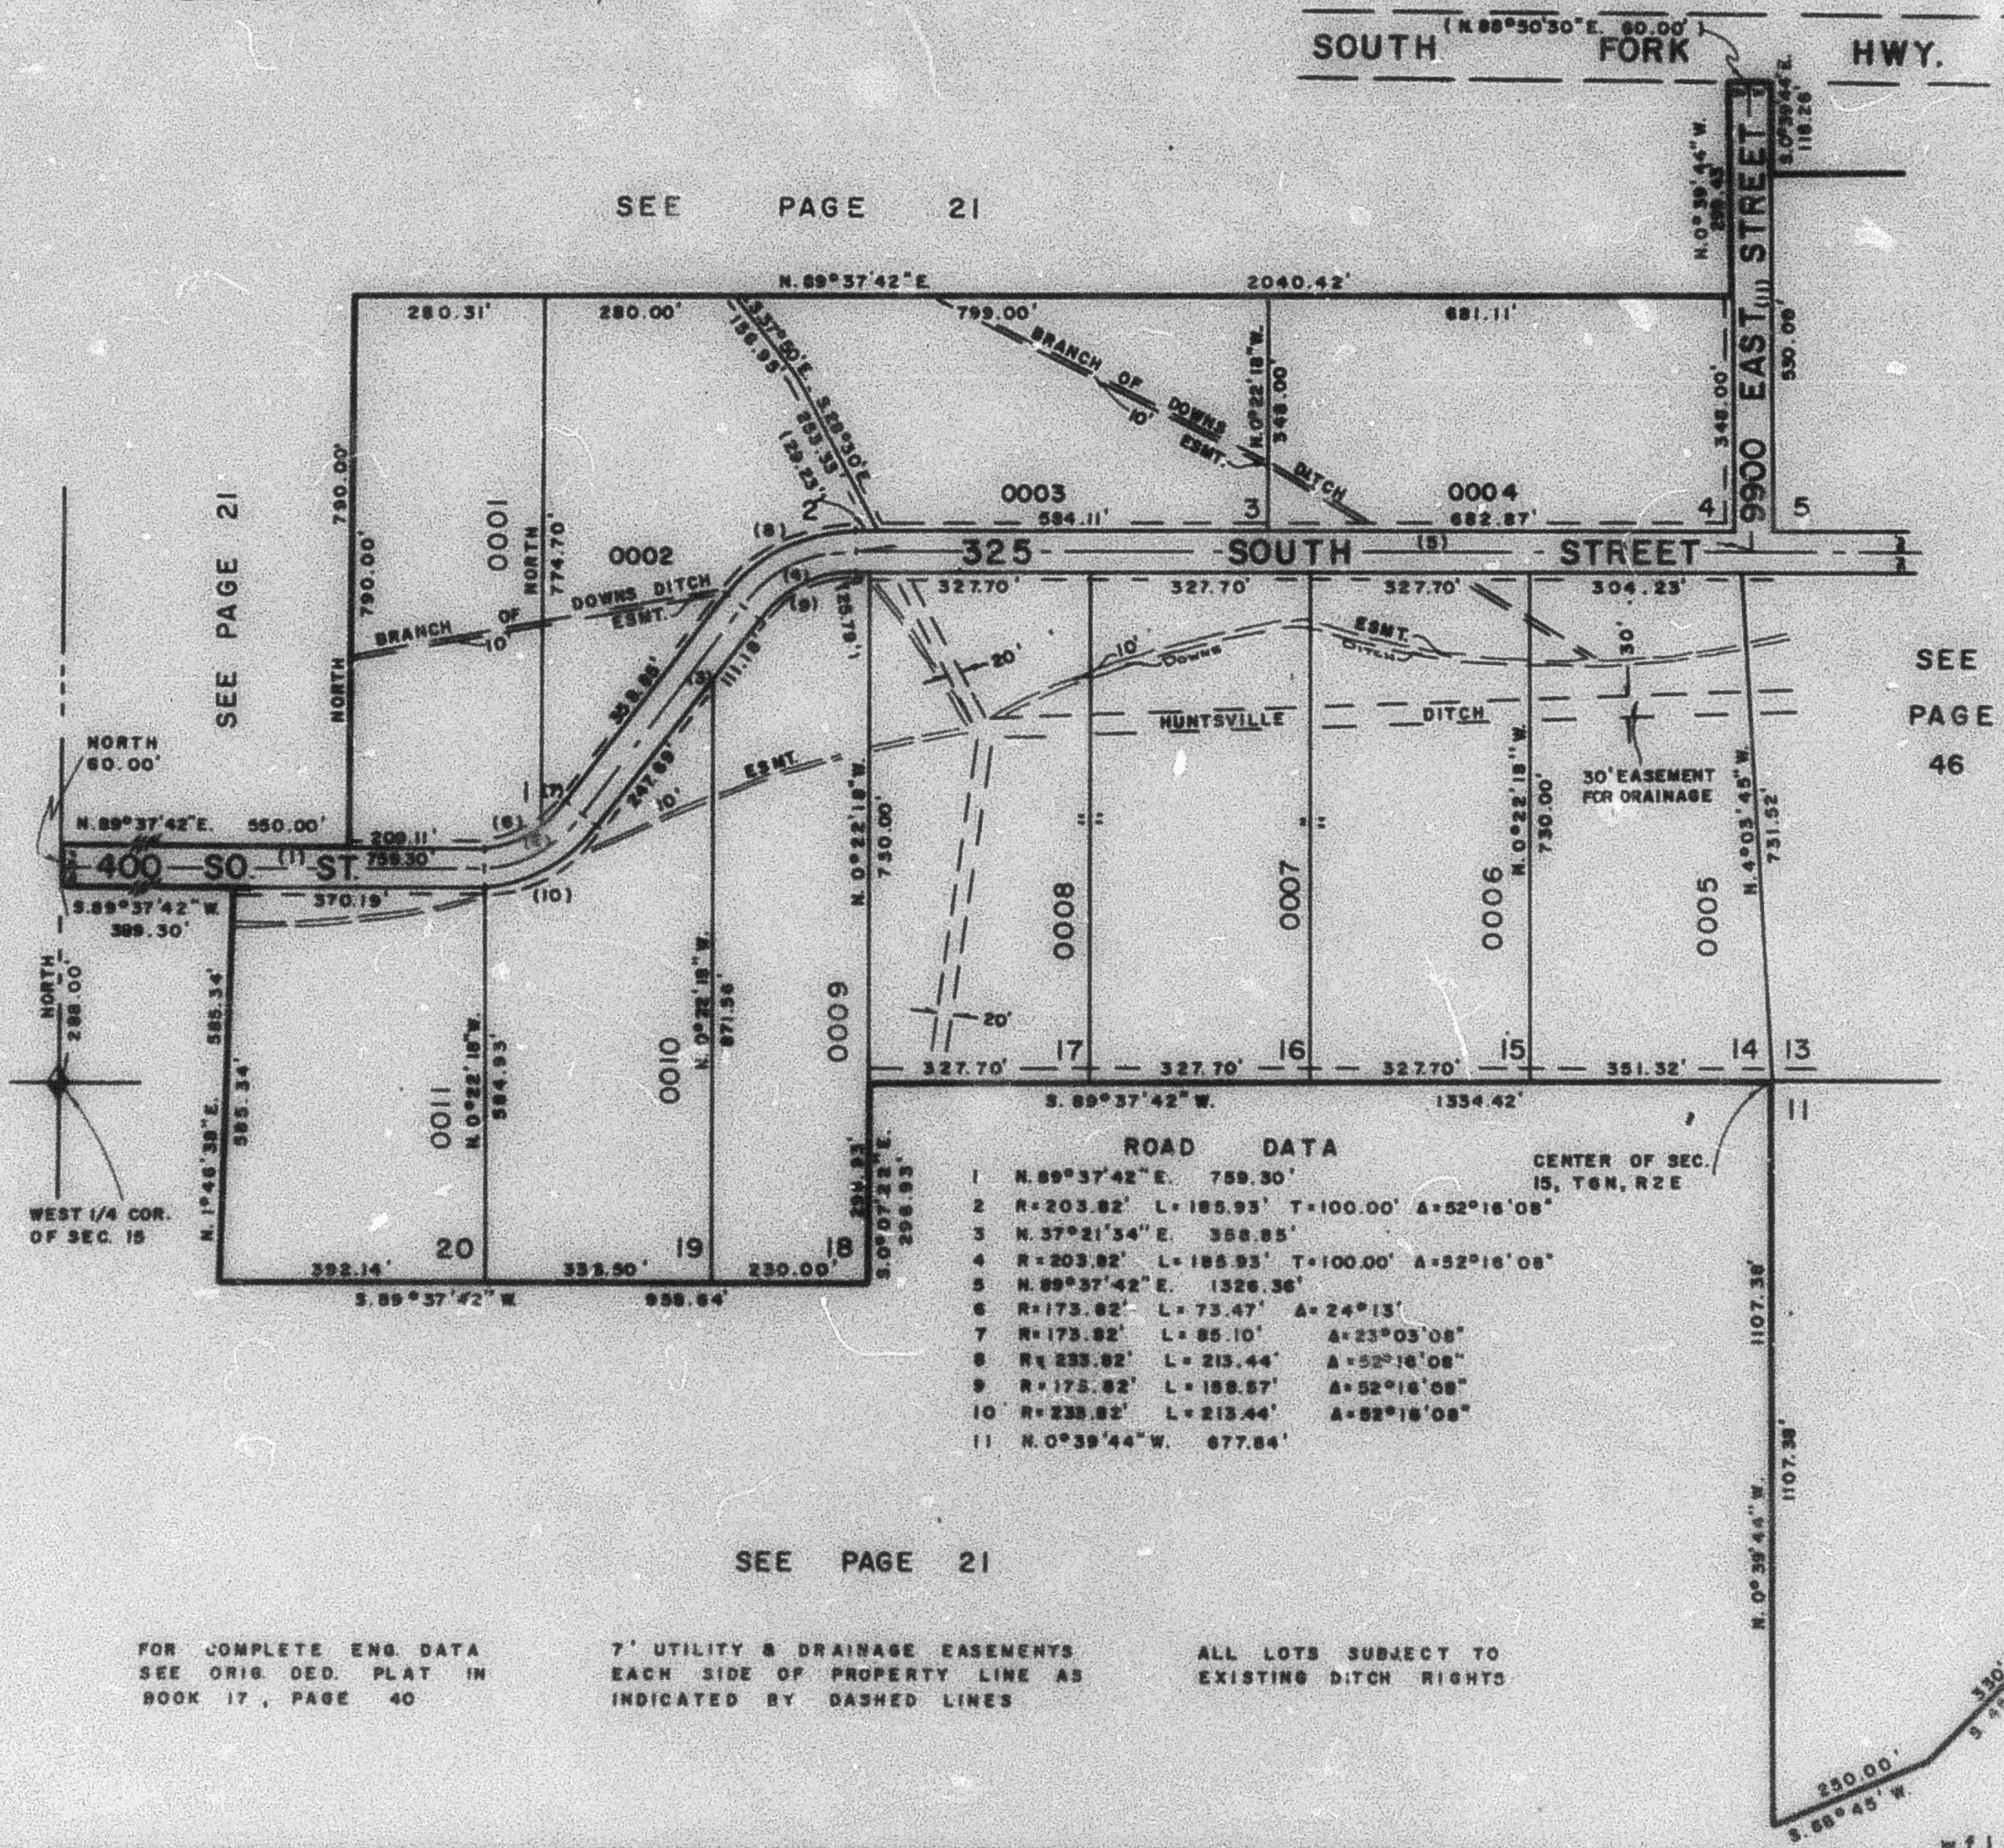

SEE PAGE 21

FOR COMPLETE ENG. DATA
SEE ORIG. DED. PLAT IN
BOOK 17, PAGE 40

7' UTILITY & DRAINAGE EASEMENTS
EACH SIDE OF PROPERTY LINE AS
INDICATED BY DASHED LINES

ALL LOTS SUBJECT TO
EXISTING DITCH RIGHTS