

SOUTH FORK RANCHETTES SUBDIVISION

LOTS 1-4 & 14-20

TAXING UNIT 58


IN WEBER COUNTY

PREFIX 21-045

SCALE 1"=200'

EXCEPT WHERE OTHERWISE SHOWN
ALL LOTS ARE OWNED BY
BENED LAMB & LYNSTON, INC.

SEE PAGE 21

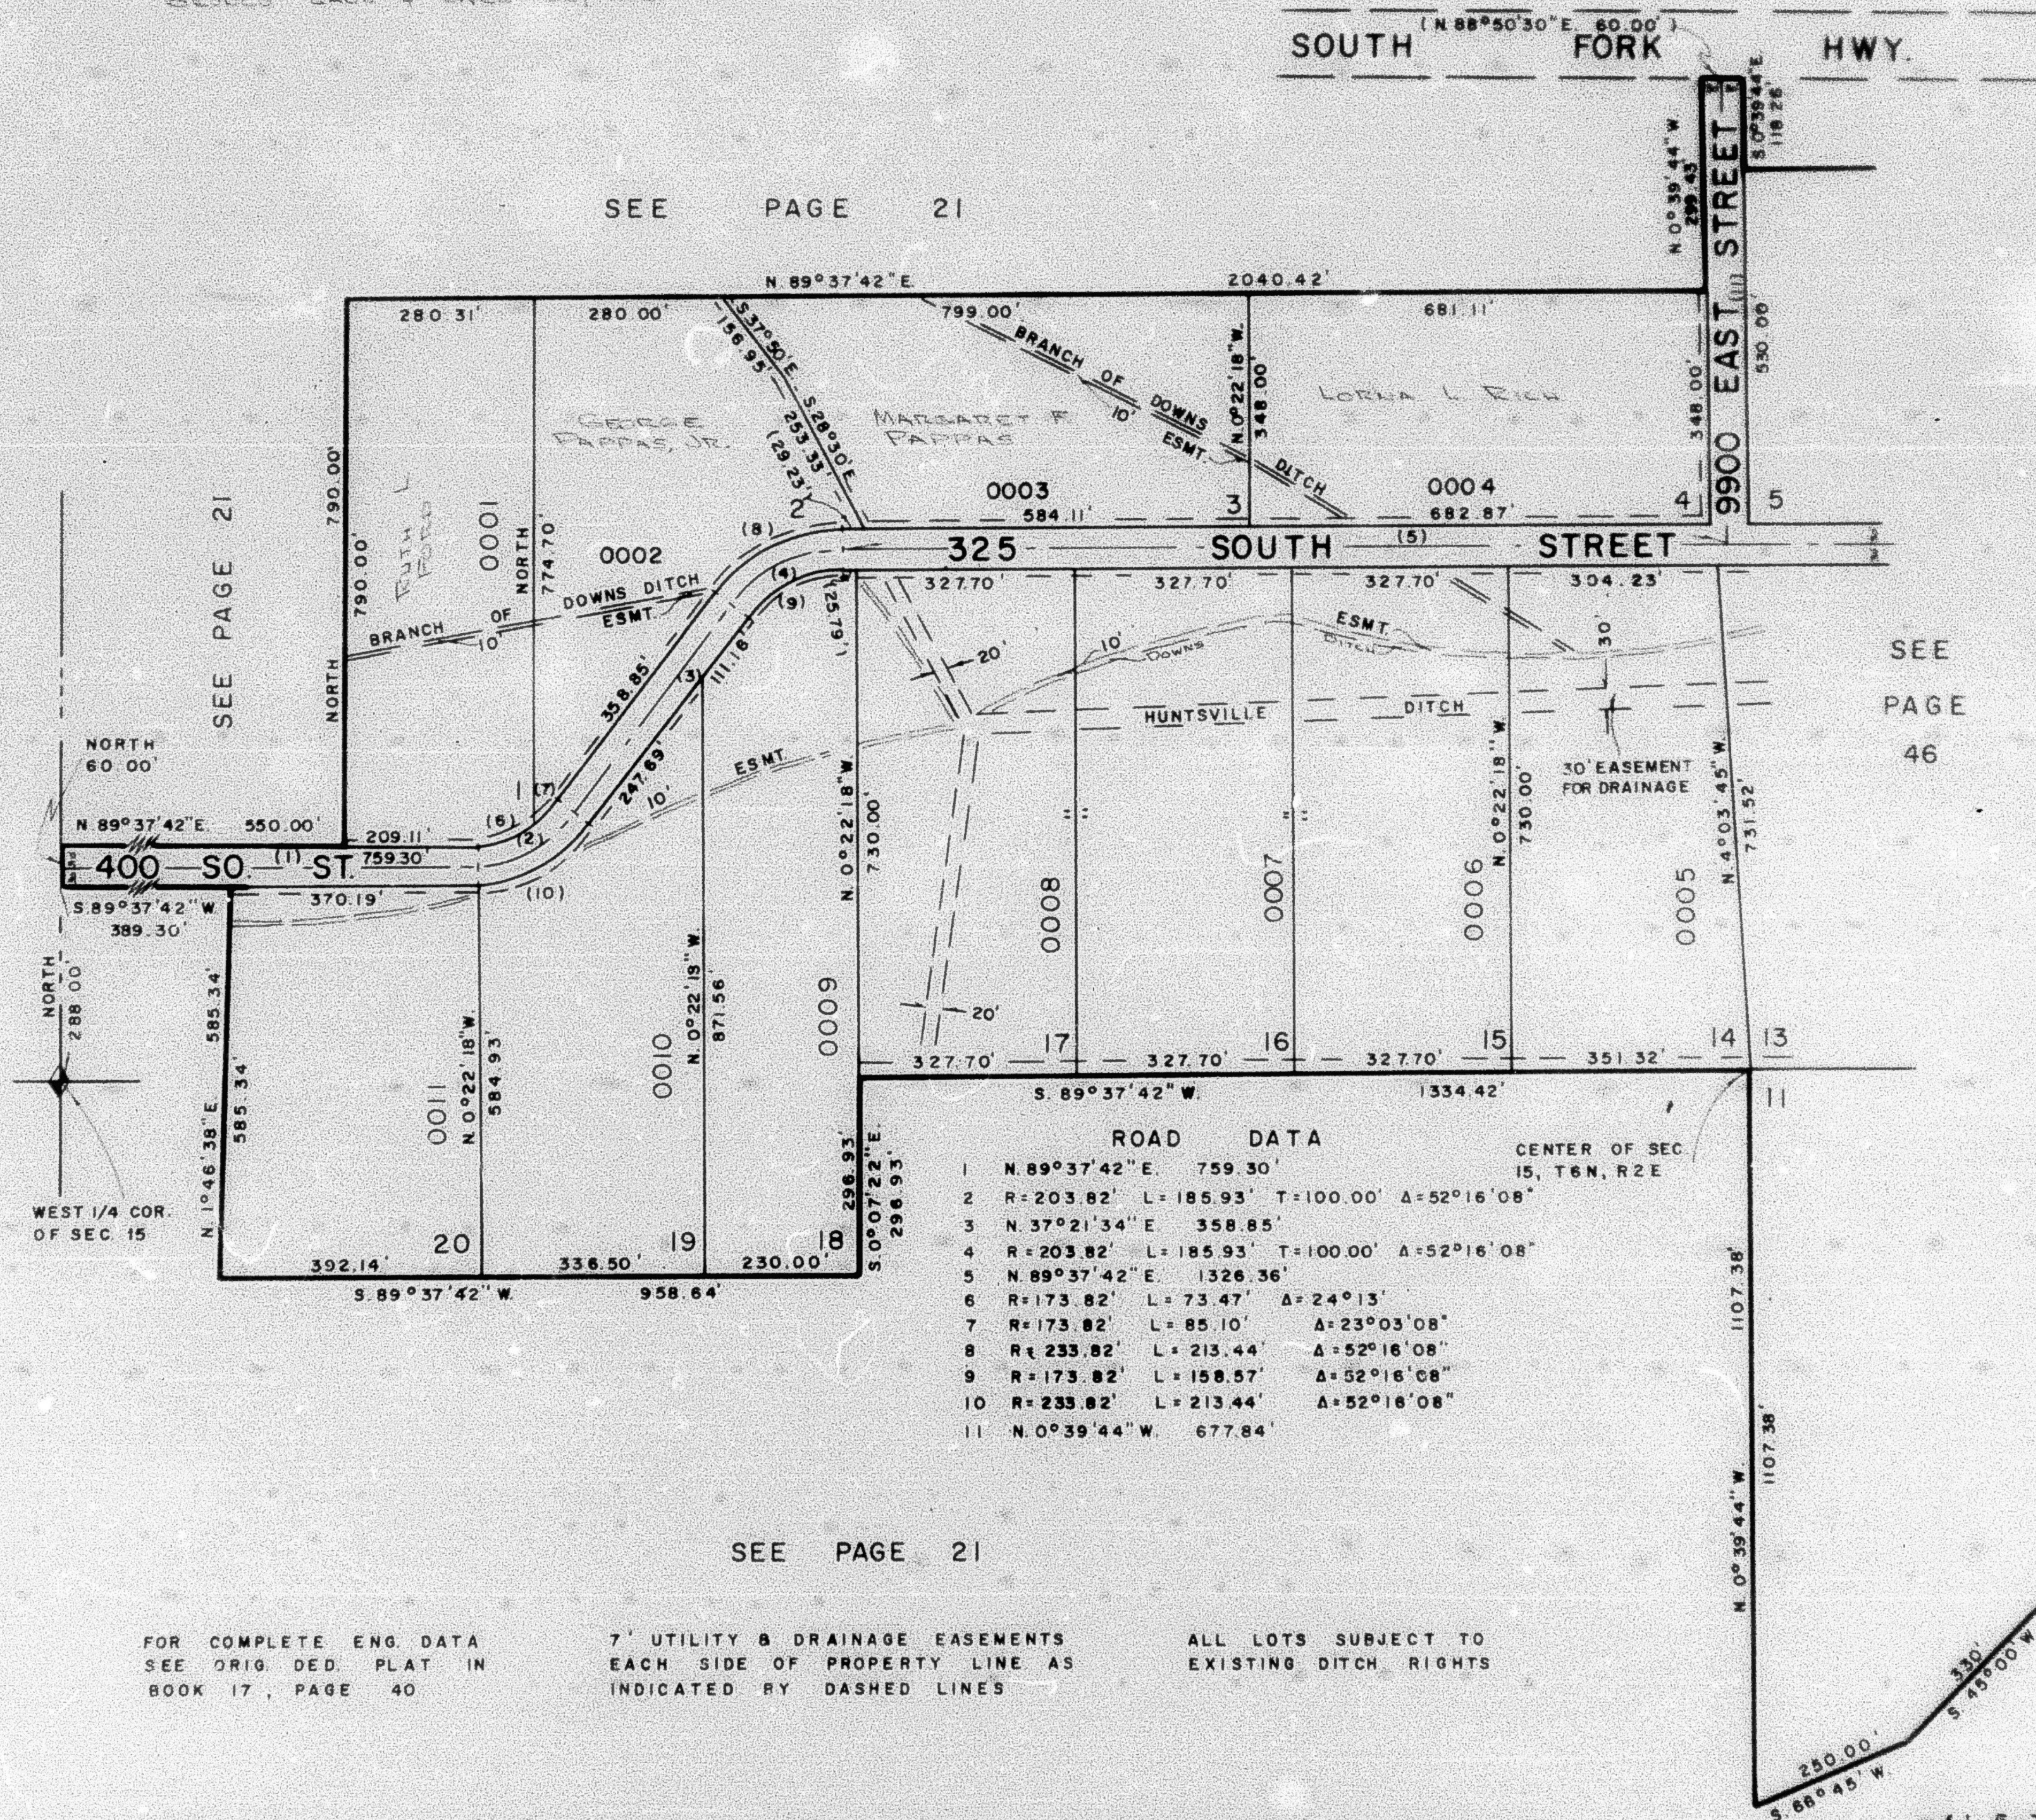

ROAD DATA

- | LINE | BEARING | LENGTH | ANGLE |
|------|---|----------|-------|
| 1 | N. 89°37'42" E. | 759.30' | |
| 2 | R=203.82' L=185.93' T=100.00' Δ=52°16'08" | | |
| 3 | N. 37°21'34" E. | 358.85' | |
| 4 | R=203.82' L=185.93' T=100.00' Δ=52°16'08" | | |
| 5 | N. 89°37'42" E. | 1326.36' | |
| 6 | R=173.82' L=73.47' Δ=24°13' | | |
| 7 | R=173.82' L=85.10' Δ=23°03'08" | | |
| 8 | R=233.82' L=213.44' Δ=52°16'08" | | |
| 9 | R=173.82' L=158.57' Δ=52°16'08" | | |
| 10 | R=233.82' L=213.44' Δ=52°16'08" | | |
| 11 | N. 0°39'44" W. | 677.84' | |

CENTER OF SEC
15, T.6N., R.2E