

PART OF SECTION 15, T.6N., R.2E., S.L.B. & M. SOUTH FORK RANCHETTES SUBDIVISION

LOTS 1-4 & 14-20

IN WEBER COUNTY

SCALE 1"=200'

TAXING UNIT 58


PREFIX 21-045

45

EXCEPT WHERE OTHERWISE SHOWN
ALL LOTS ARE OWNED BY
BENGO LAND & LIVESTOCK, INC.

SEE PAGE 21

SOUTH FORK HWY.

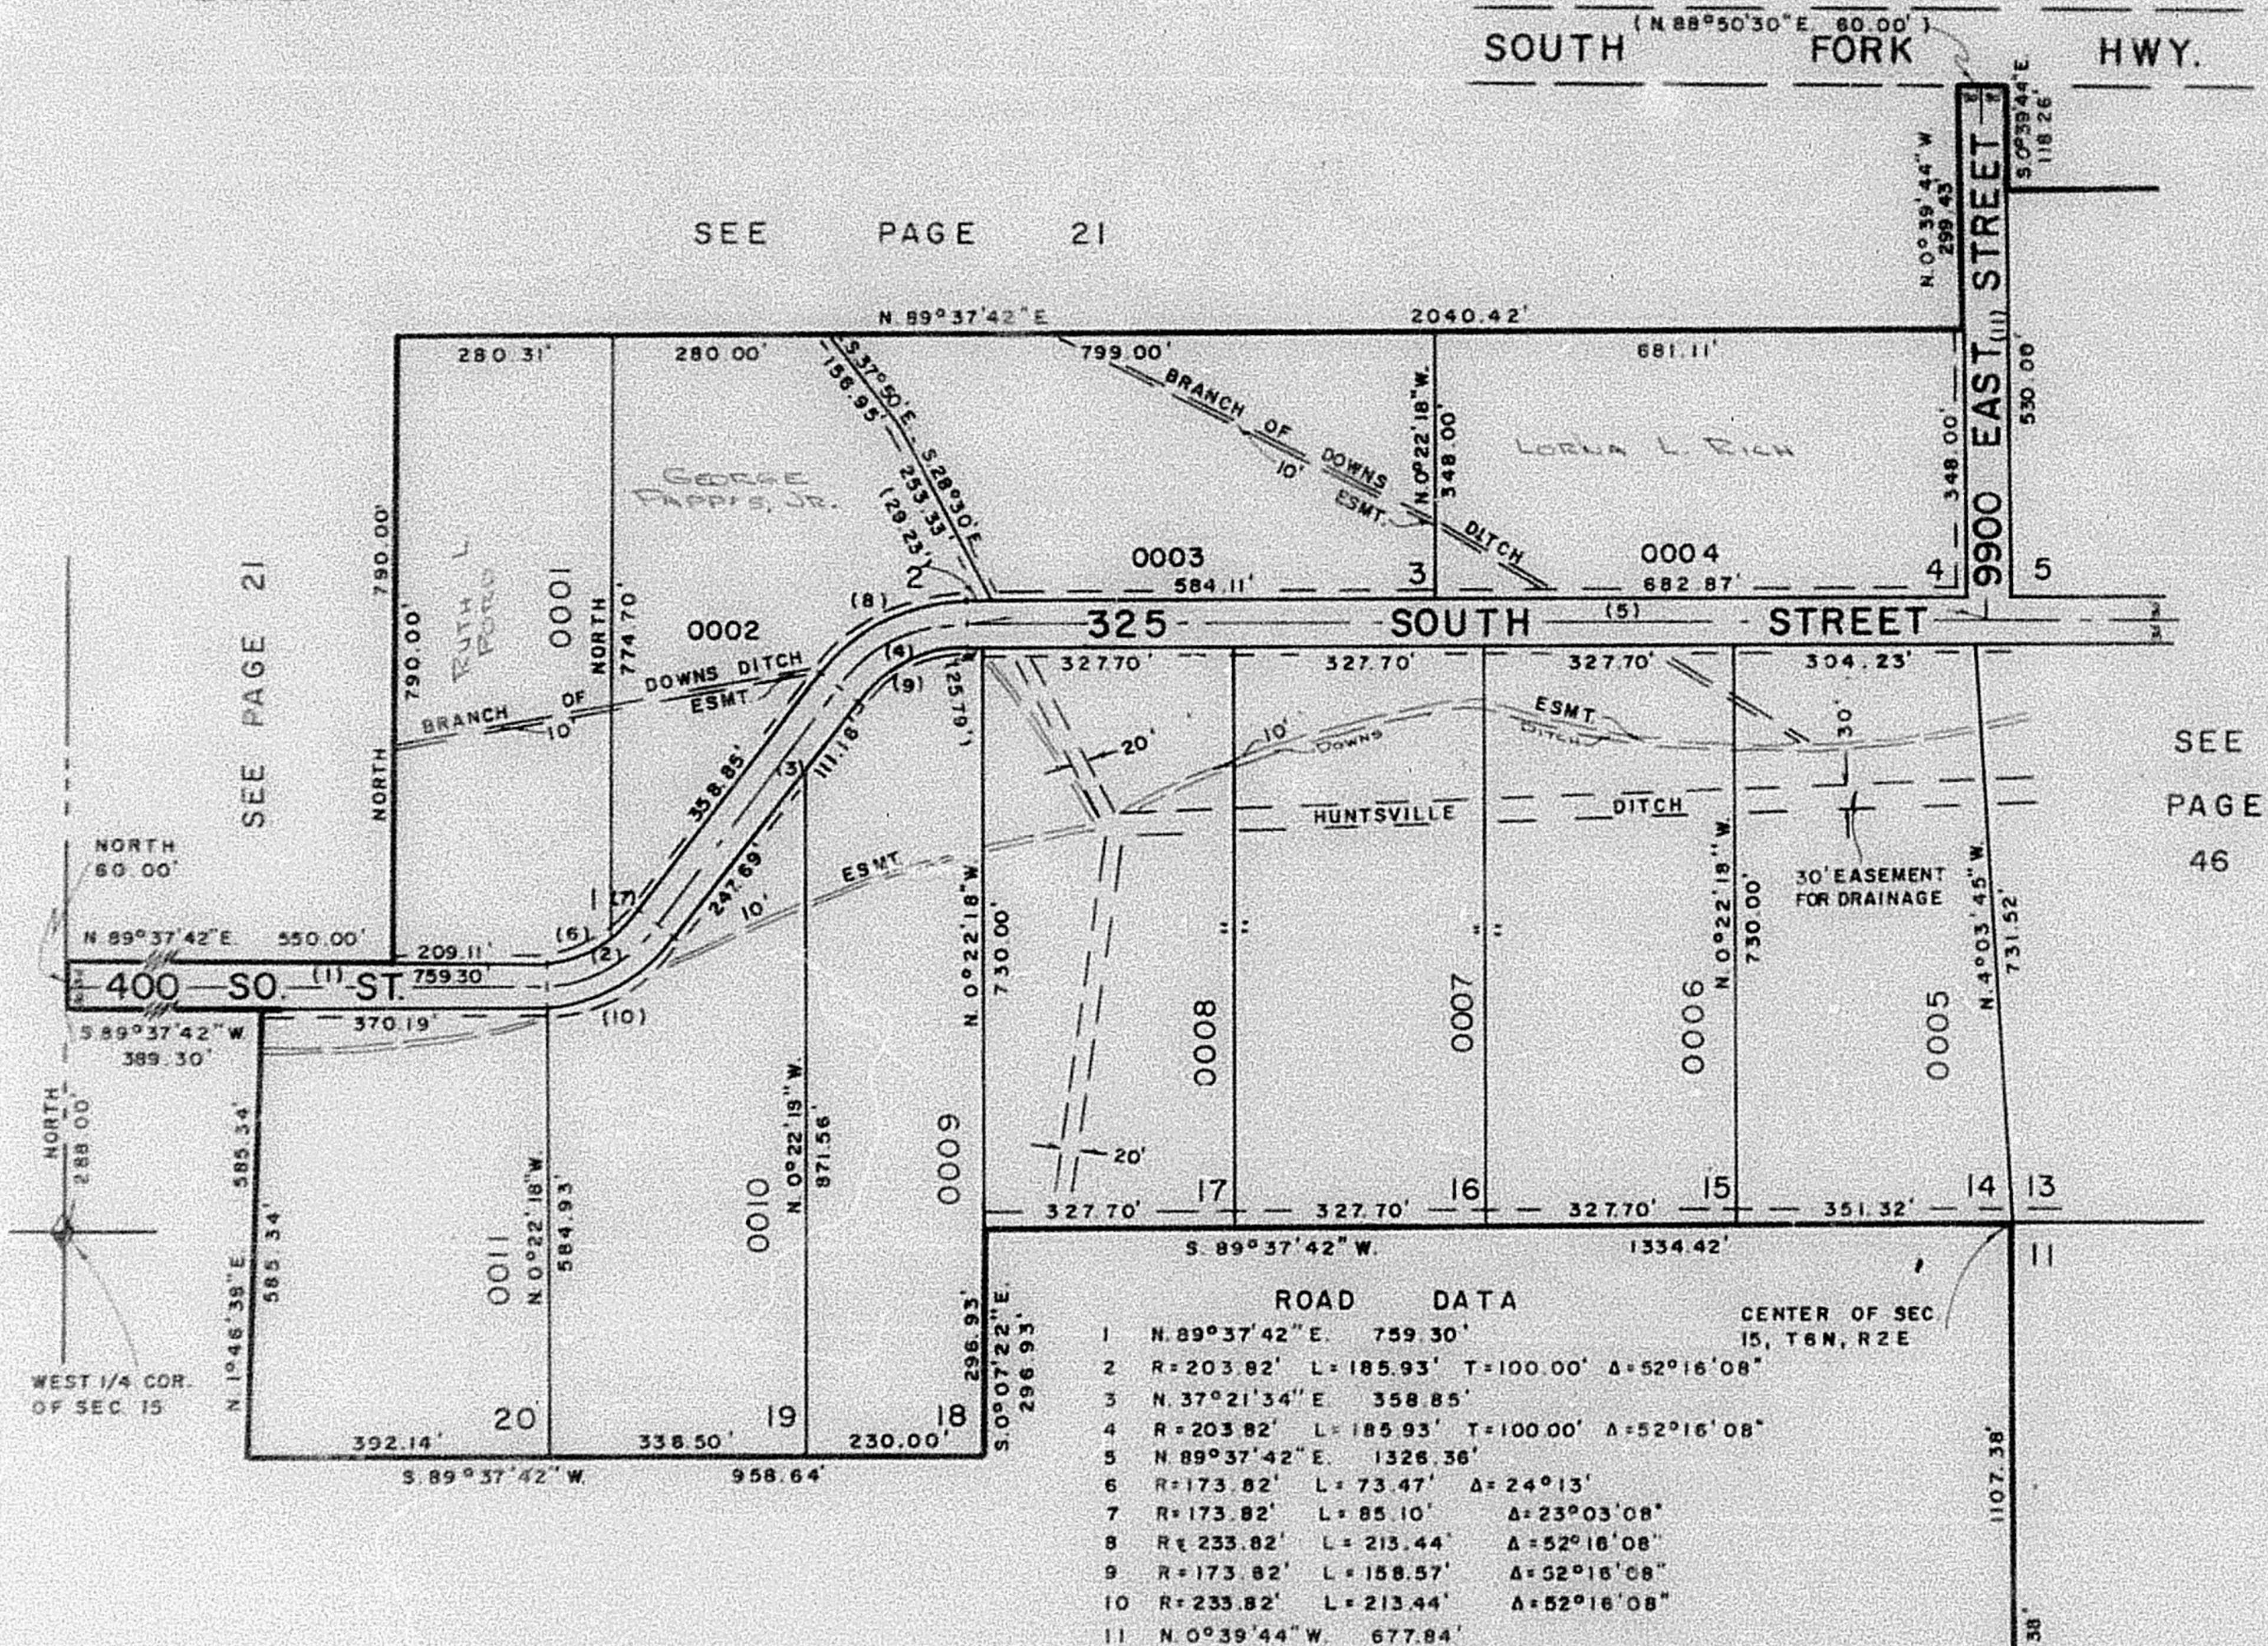

SEE PAGE 21

FOR COMPLETE ENG. DATA
SEE ORIG. DEED PLAT IN
BOOK 17, PAGE 40

7' UTILITY & DRAINAGE EASEMENTS
EACH SIDE OF PROPERTY LINE AS
INDICATED BY DASHED LINES

ALL LOTS SUBJECT TO
EXISTING DITCH RIGHTS