

PART OF SECTION 15, T.6N., R.2E., S.L.B. & M.

45

SOUTH FORK RANCHETTES SUBDIVISION

LOTS 1-4 & 14-20

IN WEBER COUNTY


SCALE 1"=200'

TAXING UNIT 58

PREFIX 21-045

NOTES: WHERE OTHERWISE SHOWN
ALL LOTS ARE OWNED BY:
BONCO LAND & LIVESTOCK, INC.

SEE PAGE 21

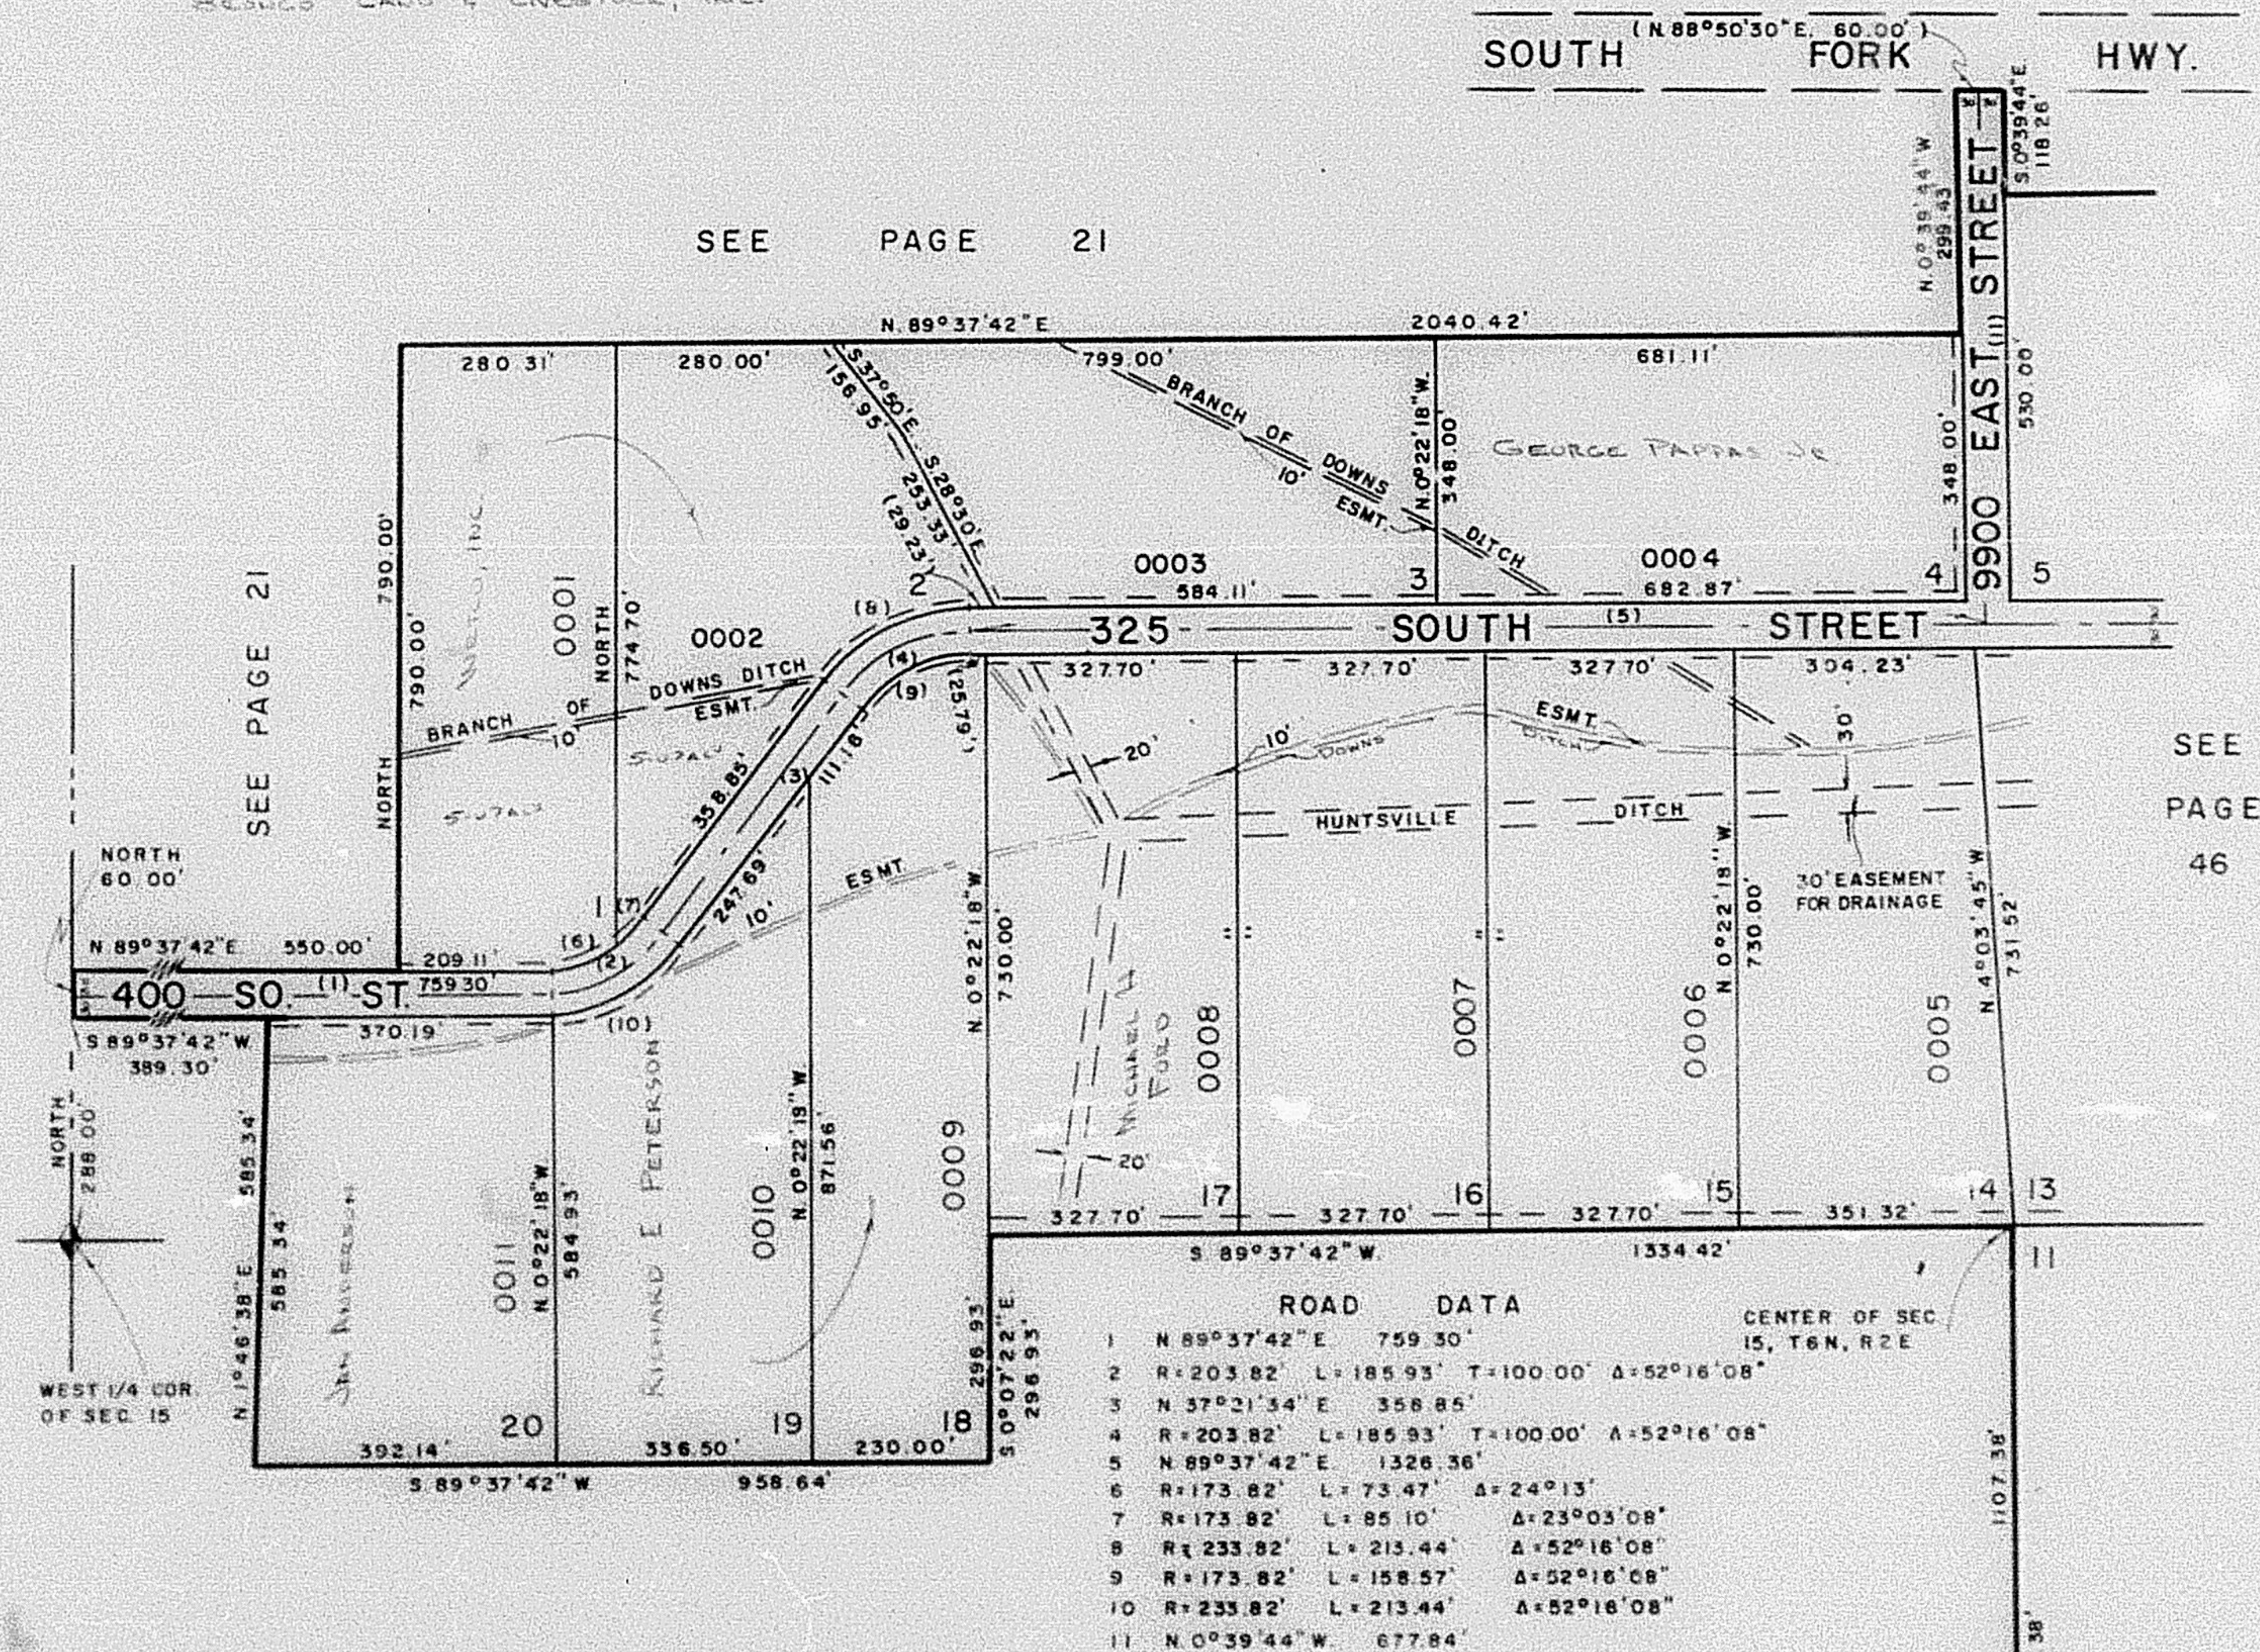

SEE PAGE 46

SEE PAGE 21

FOR COMPLETE ENS. DATA
SEE ORIG. DED. PLAT IN
BOOK 17, PAGE 40

7' UTILITY & DRAINAGE EASEMENTS
EACH SIDE OF PROPERTY LINE AS
INDICATED BY DASHED LINES

ALL LOTS SUBJECT TO
EXISTING DITCH RIGHTS