

SOUTH FORK RANCHETTES SUBDIVISION

LOTS 1-4 & 14-20

TAXING UNIT 58


IN WEBER COUNTY

PREFIX 21-045

SCALE 1"=200'

EXCEPT WHERE OTHERWISE SHOWN
ALL LOTS ARE OWNED BY:
BRONCO LAND & LIVESTOCK, INC.

SEE PAGE 21

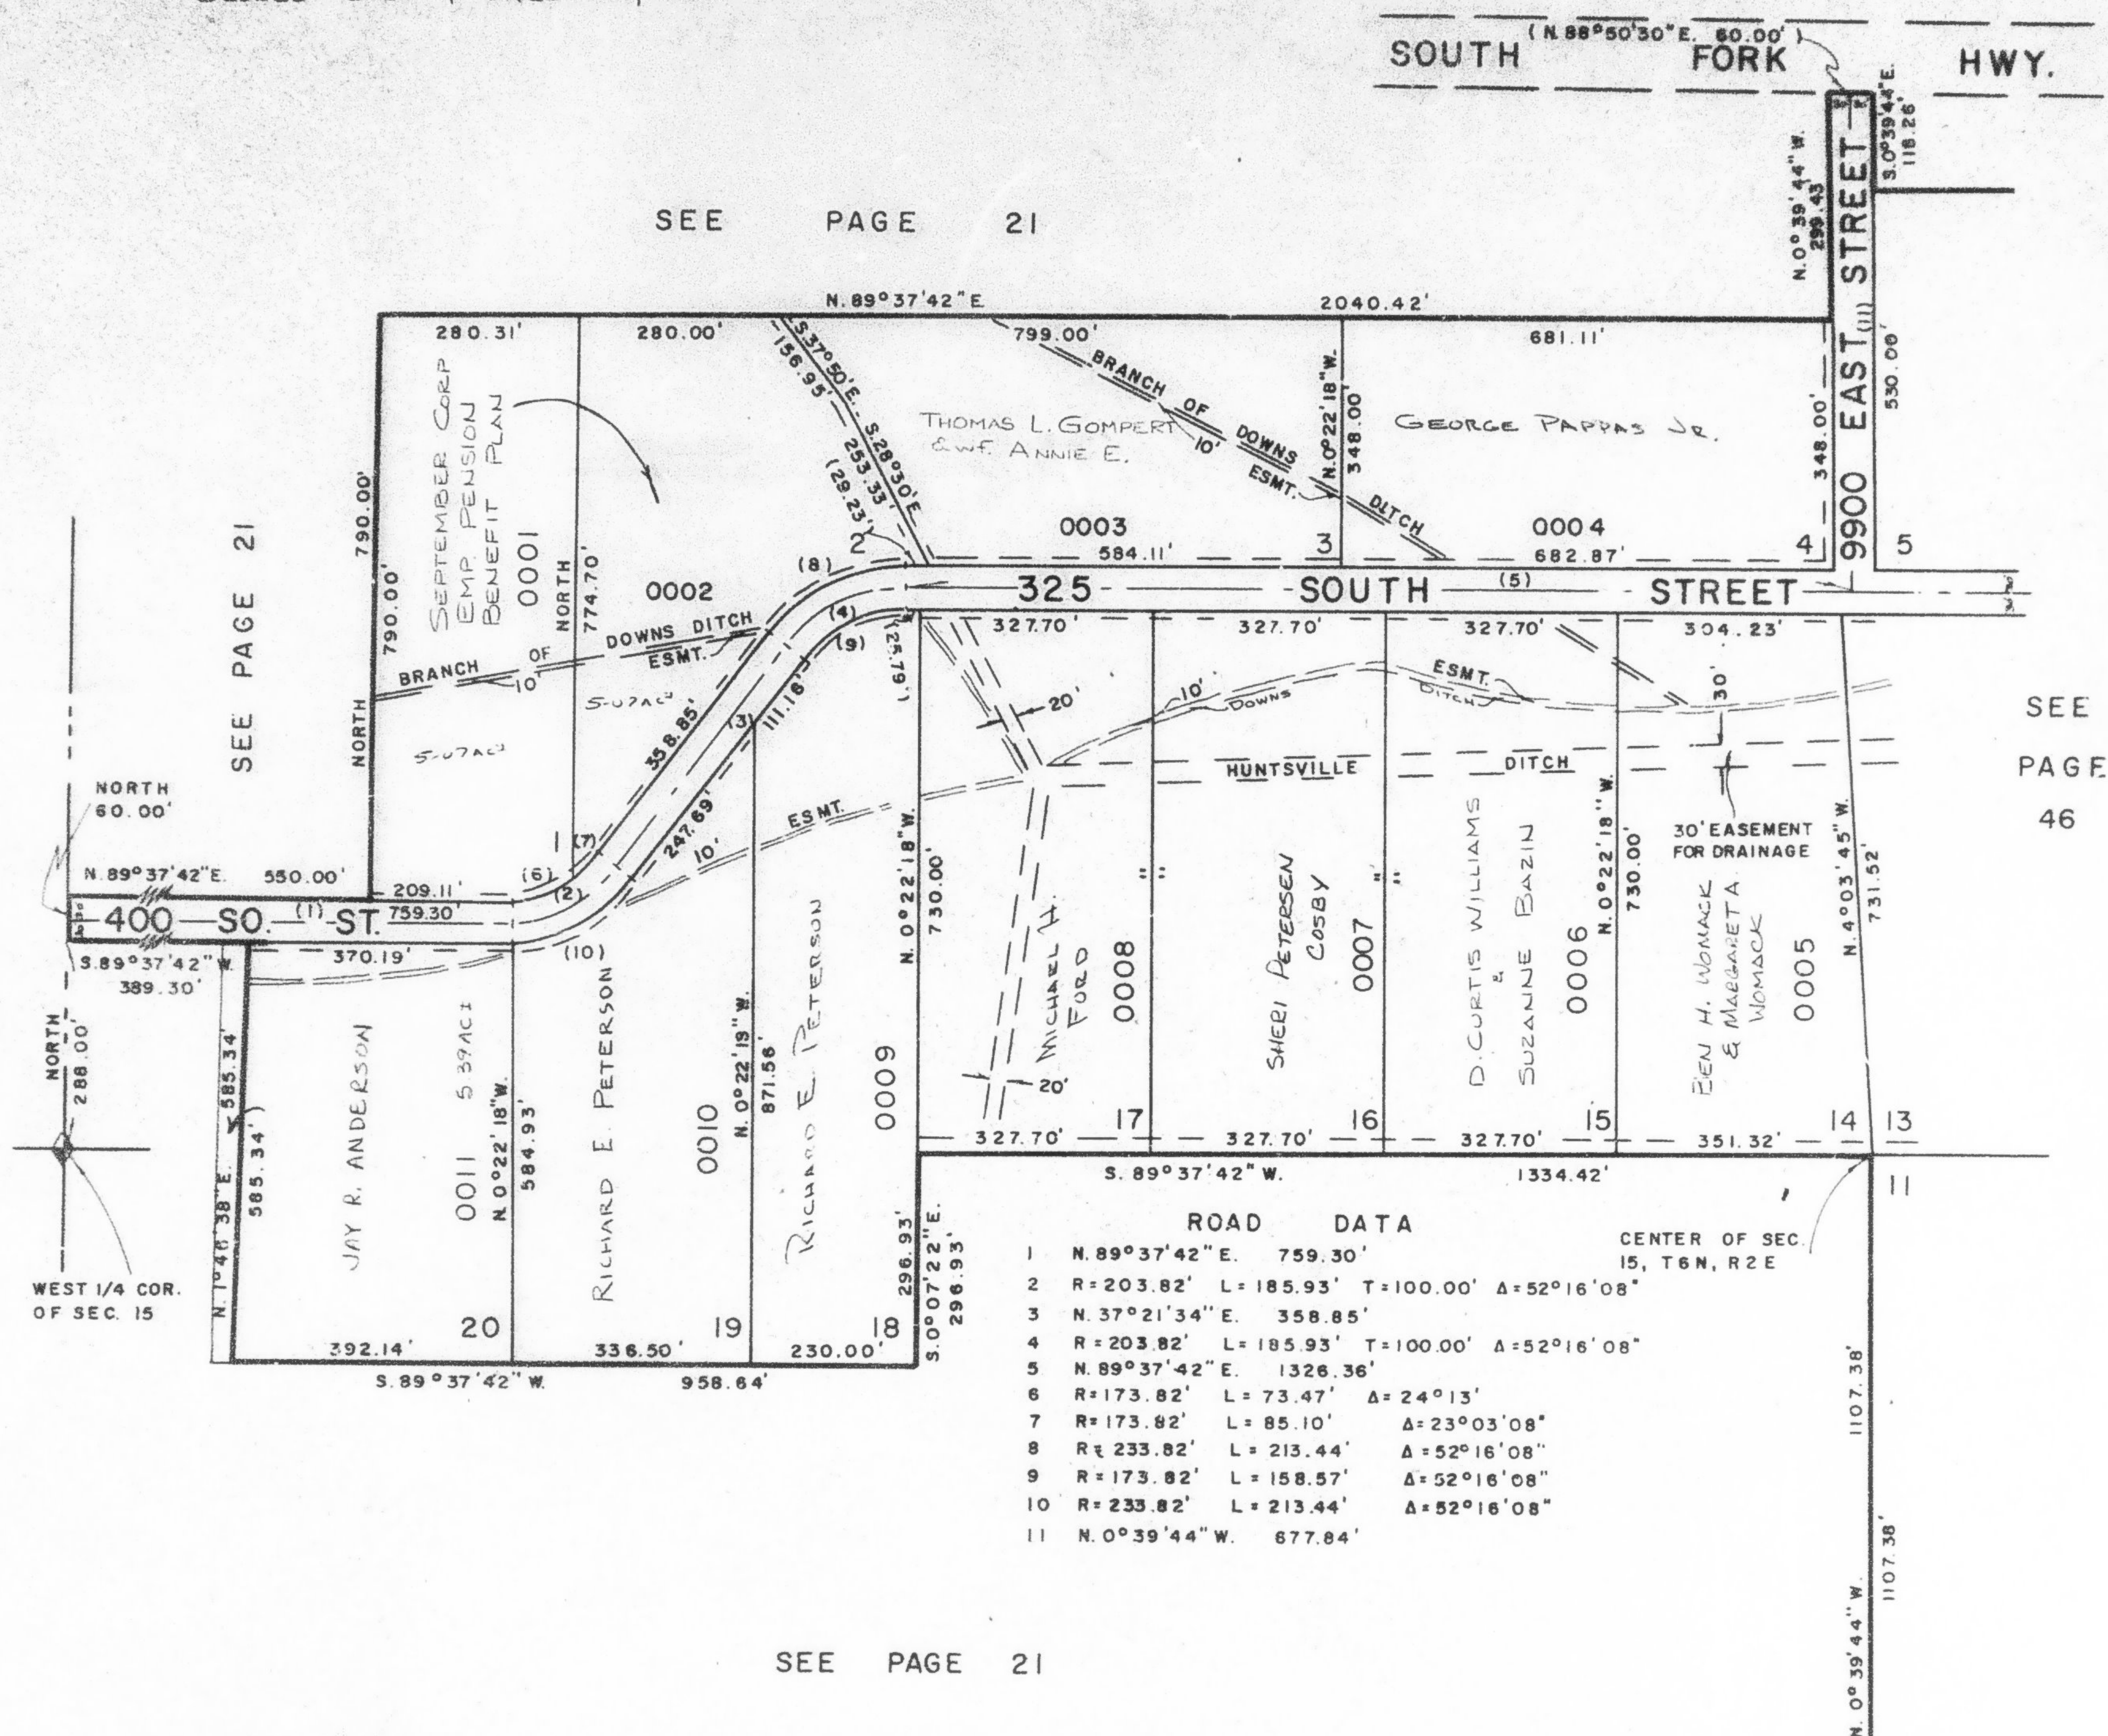

ROAD DATA			
1	N. 89° 37' 42" E.	759.30'	CENTER OF SEC. 15, T. 6 N., R. 2 E.
2	R=203.82'	L=185.93'	T=100.00' Δ=52° 16' 08"
3	N. 37° 21' 34" E.	358.85'	
4	R=203.82'	L=185.93'	T=100.00' Δ=52° 16' 08"
5	N. 89° 37' 42" E.	1326.36'	
6	R=173.82'	L=73.47'	Δ=24° 13'
7	R=173.82'	L=85.10'	Δ=23° 03' 08"
8	R=233.82'	L=213.44'	Δ=52° 16' 08"
9	R=173.82'	L=158.57'	Δ=52° 16' 08"
10	R=233.82'	L=213.44'	Δ=52° 16' 08"
11	N. 0° 39' 44" W.	677.84'	