

PART OF THE SEC. 15, T.6N., R.2E., S.L.B. & M.
SOUTH FORK RANCHETTES SUBDIVISION
LOTS 1 - 4 & 14 - 20

TAXING UNIT: 318


IN WEBER COUNTY
SCALE 1" = 200'

SOUTH FORK HIGHWAY

SEE PAGE 21

SEE PAGE 21

SEE PAGE 46

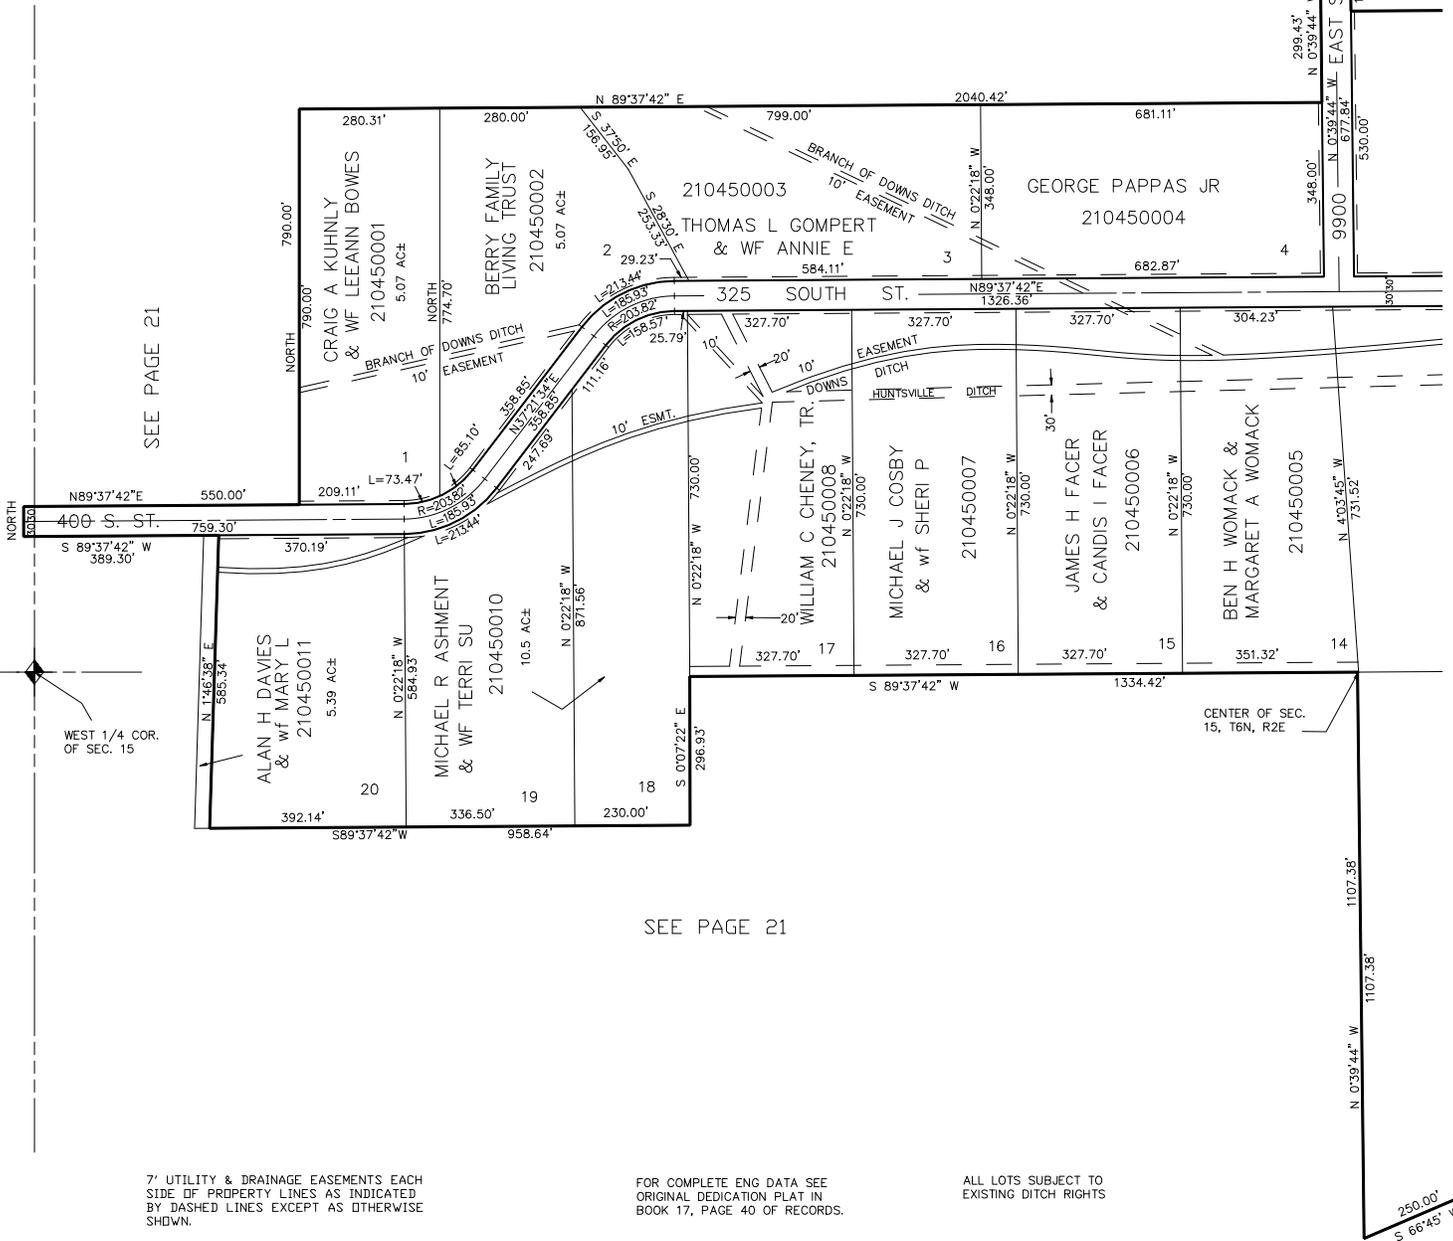

SEE PAGE 21

7' UTILITY & DRAINAGE EASEMENTS EACH
SIDE OF PROPERTY LINES AS INDICATED
BY DASHED LINES EXCEPT AS OTHERWISE
SHOWN.

FOR COMPLETE ENG DATA SEE
ORIGINAL DEDICATION PLAT IN
BOOK 17, PAGE 40 OF RECORDS.

ALL LOTS SUBJECT TO
EXISTING DITCH RIGHTS

250.00'
S 66°45' W