

PART OF THE SEC. 15, T.6N., R.2E., S.L.B. & M.
SOUTH FORK RANCHETTES SUBDIVISION
LOTS 1 - 4 & 14 - 20

TAXING UNIT: 318


IN WEBER COUNTY
SCALE 1" = 200'

SOUTH FORK HIGHWAY
N88°50'30"E

SEE PAGE 21

SEE PAGE 21

SEE PAGE 46

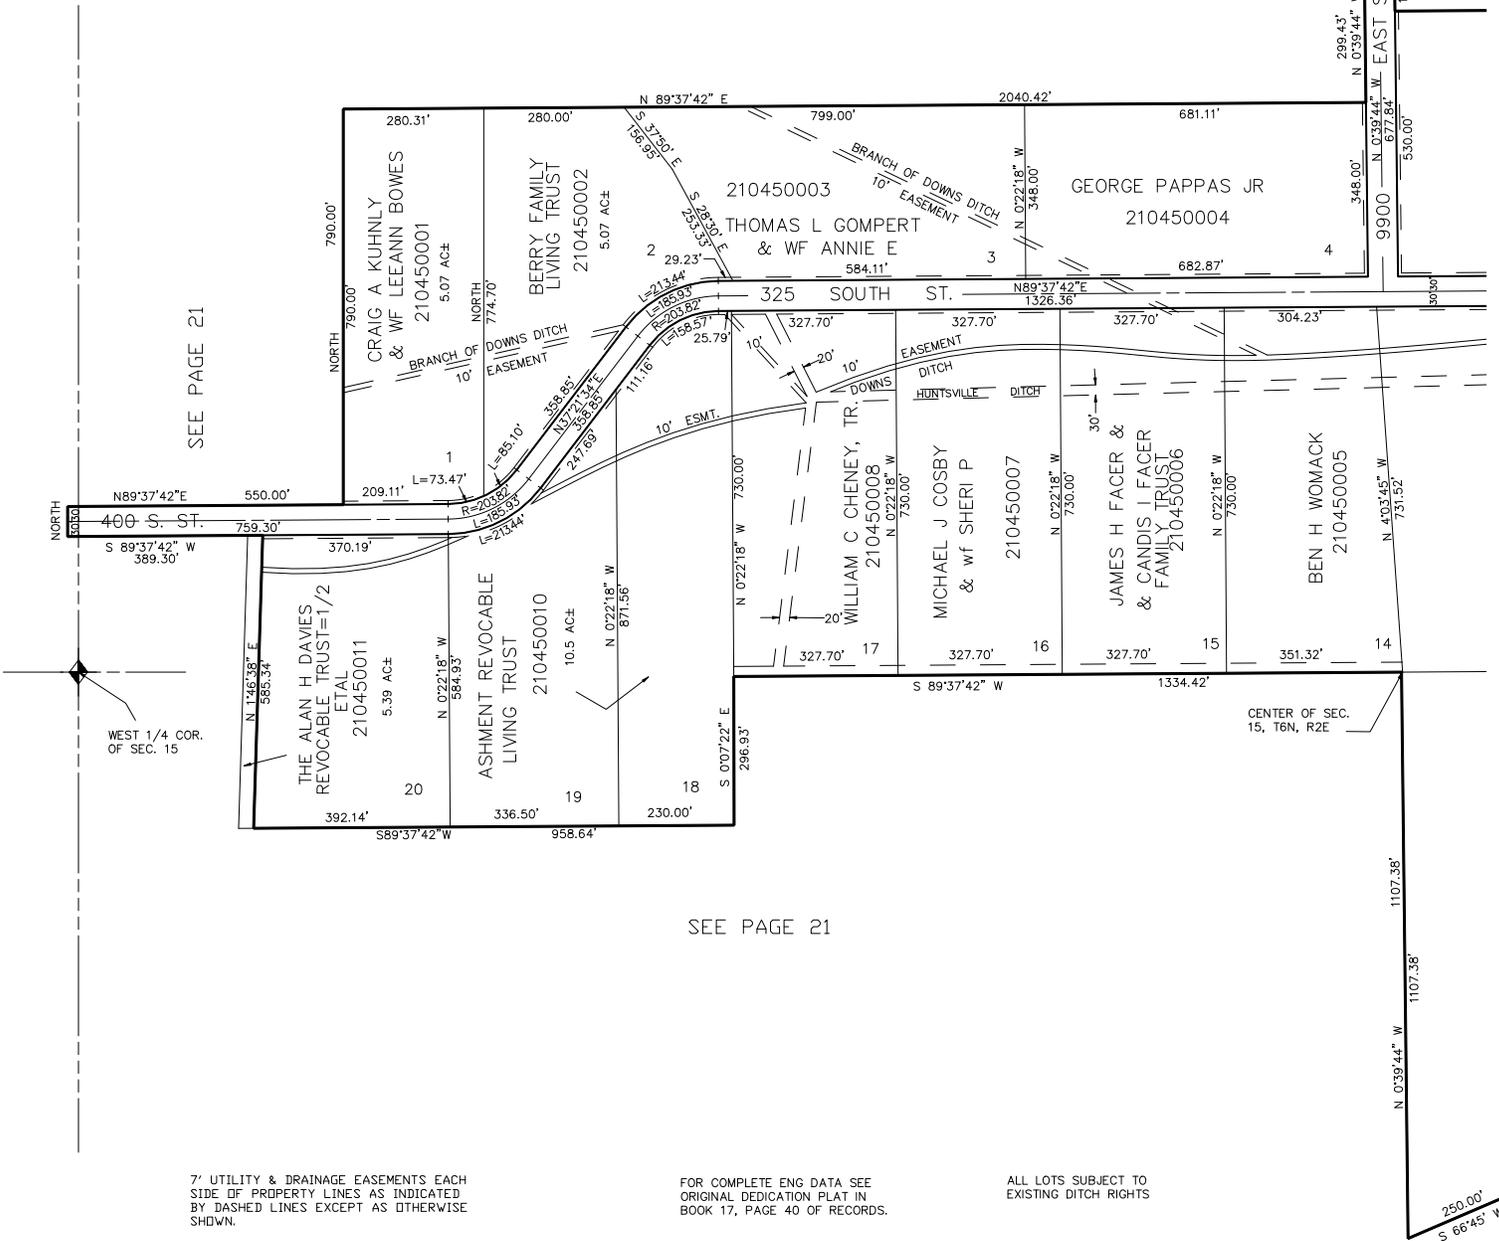

SEE PAGE 21

7' UTILITY & DRAINAGE EASEMENTS EACH SIDE OF PROPERTY LINES AS INDICATED BY DASHED LINES EXCEPT AS OTHERWISE SHOWN.

FOR COMPLETE ENG DATA SEE ORIGINAL DEDICATION PLAT IN BOOK 17, PAGE 40 OF RECORDS.

ALL LOTS SUBJECT TO EXISTING DITCH RIGHTS