

PART OF THE SEC. 15, T.6N., R.2E., S.L.B. & M.
SOUTH FORK RANCHETTES SUBDIVISION
LOTS 1 - 4 & 14 - 20


TAXING UNIT: 58

IN WEBER COUNTY
SCALE 1" = 200'

SEE PAGE 21

SOUTH FORK HIGHWAY

N88°50'30"E

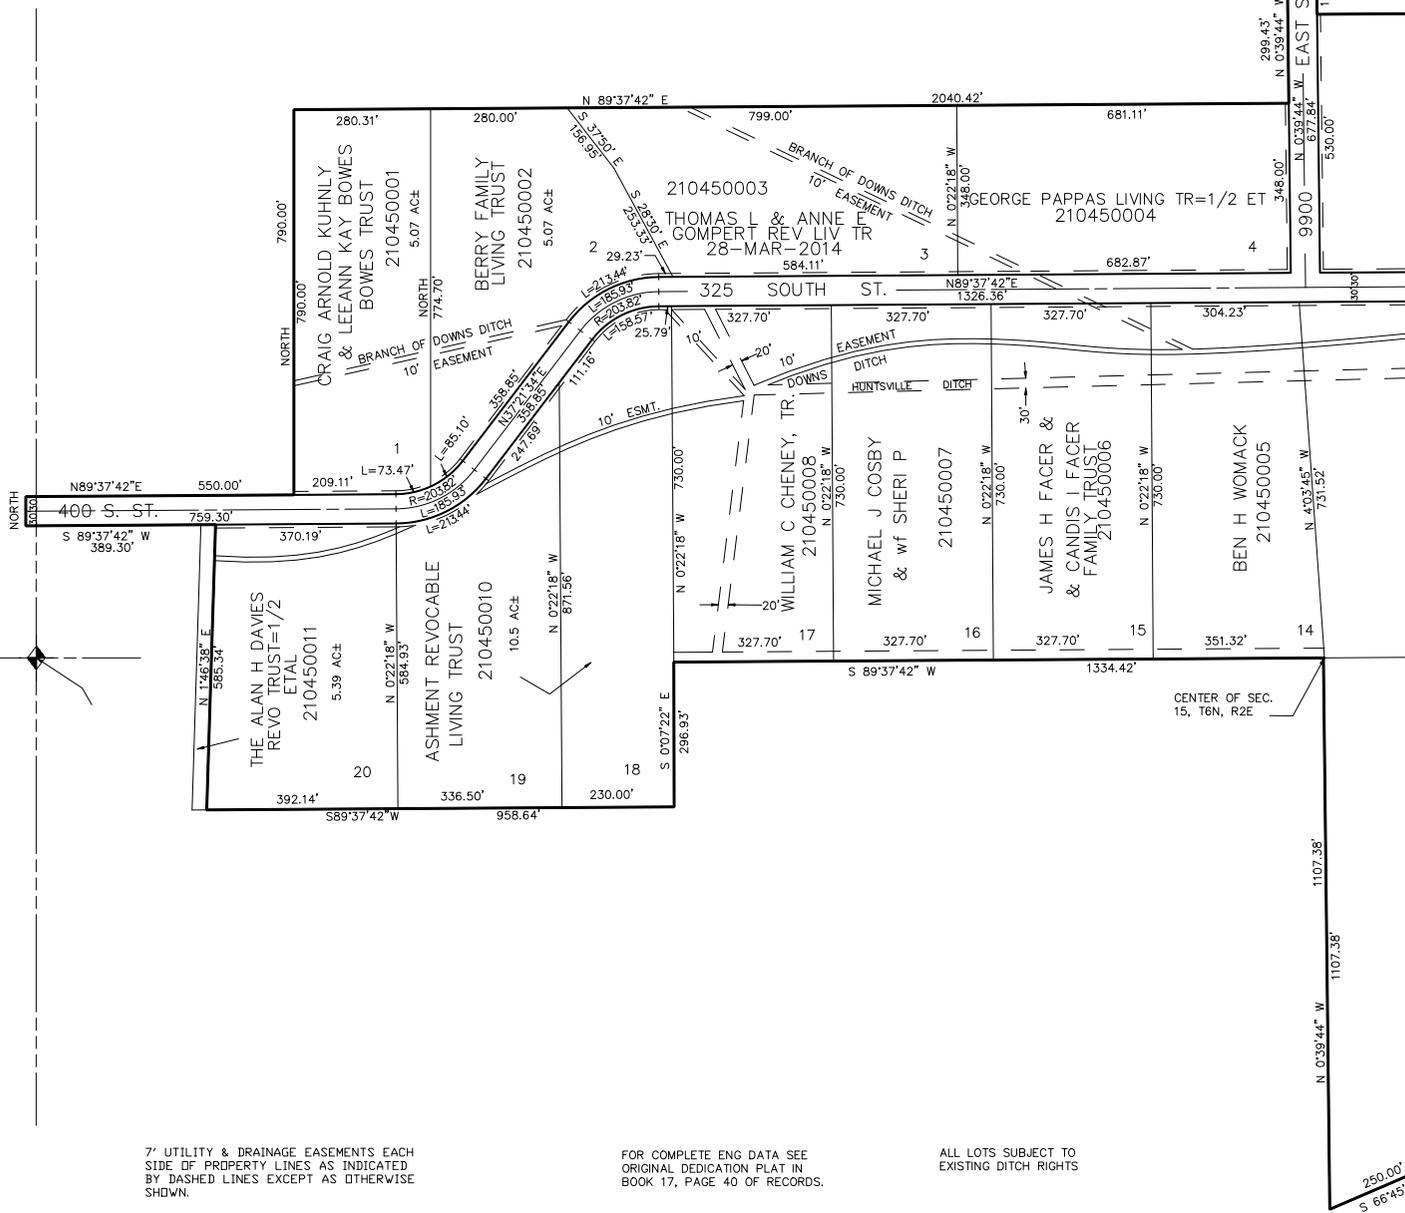

SEE PAGE 46

7' UTILITY & DRAINAGE EASEMENTS EACH SIDE OF PROPERTY LINES AS INDICATED BY DASHED LINES EXCEPT AS OTHERWISE SHOWN.

FOR COMPLETE ENG DATA SEE ORIGINAL DEDICATION PLAT IN BOOK 17, PAGE 40 OF RECORDS.

ALL LOTS SUBJECT TO EXISTING DITCH RIGHTS