


PART OF THE SEC. 15, T.6N., R.2E., S.L.B. & M.  
**SOUTH FORK RANCHETTES SUBDIVISION**  
LOTS 1 - 4 & 14 - 20

TAXING UNIT: 520

IN WEBER COUNTY  
SCALE 1" = 200'

SEE PAGE 21

SOUTH FORK HIGHWAY

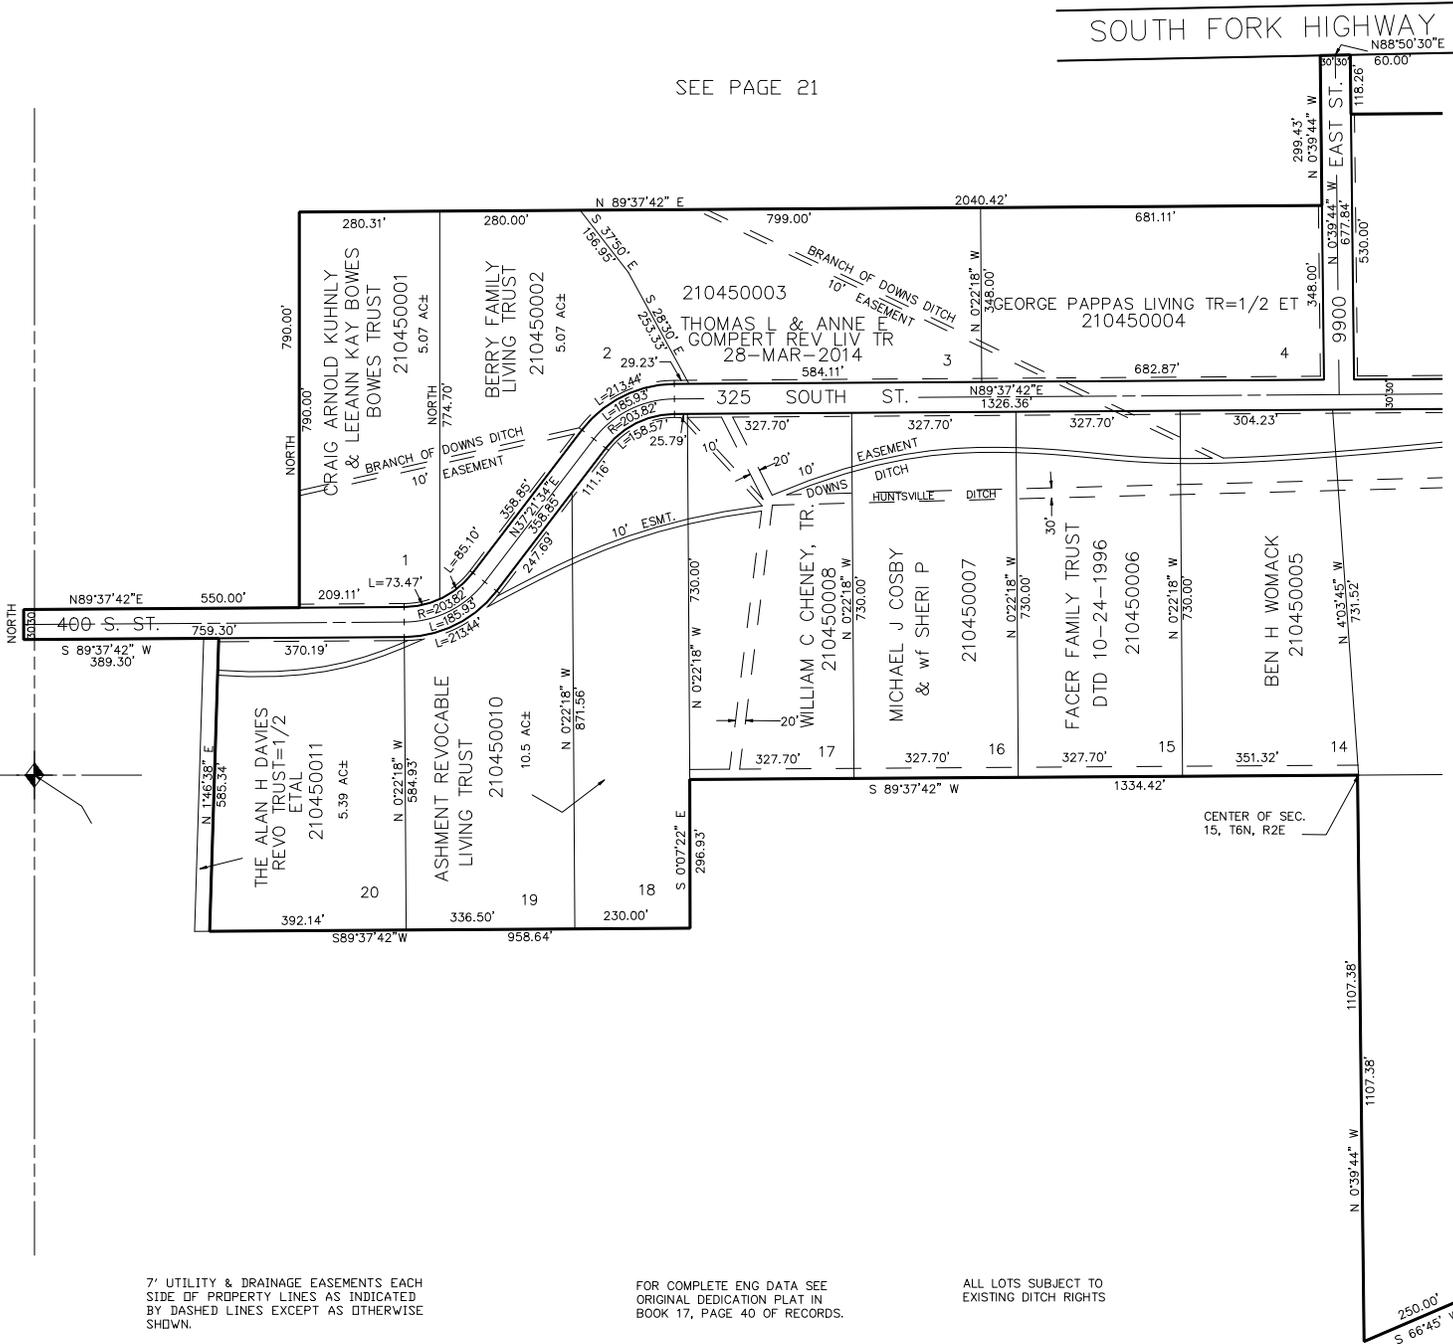

7' UTILITY & DRAINAGE EASEMENTS EACH SIDE OF PROPERTY LINES AS INDICATED BY DASHED LINES EXCEPT AS OTHERWISE SHOWN.

FOR COMPLETE ENG DATA SEE ORIGINAL DEDICATION PLAT IN BOOK 17, PAGE 40 OF RECORDS.

ALL LOTS SUBJECT TO EXISTING DITCH RIGHTS

SEE PAGE 46