


PART OF THE SEC. 15, T.6N., R.2E., S.L.B. & M.
SOUTH FORK RANCHETTES SUBDIVISION
 LOTS 1 – 4 & 14 – 20

TAXING UNIT: 520

IN WEBER COUNTY
 SCALE 1" = 200'

SEE PAGE 21

SOUTH FORK HIGHWAY

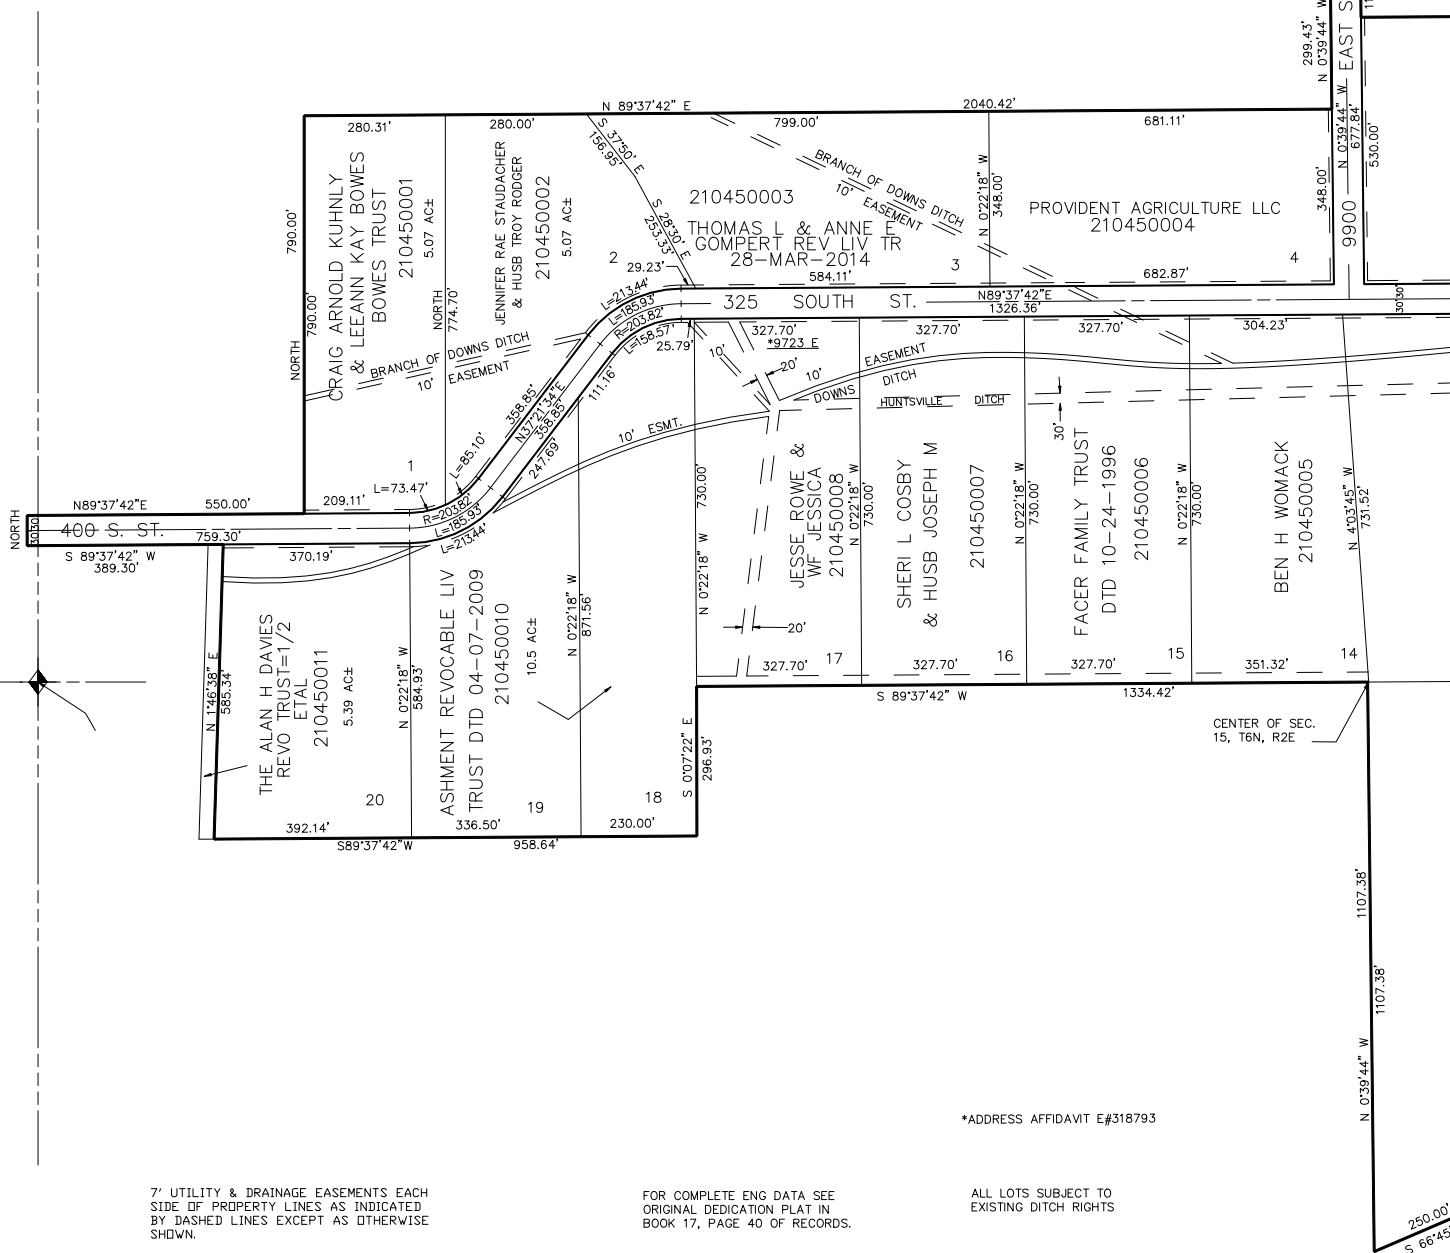

*ADDRESS AFFIDAVIT E#318793

7' UTILITY & DRAINAGE EASEMENTS EACH
 SIDE OF PROPERTY LINES AS INDICATED
 BY DASHED LINES EXCEPT AS OTHERWISE
 SHOWN.

FOR COMPLETE ENG DATA SEE
 ORIGINAL DEDICATION PLAT IN
 BOOK 17, PAGE 40 OF RECORDS.

ALL LOTS SUBJECT TO
 EXISTING DITCH RIGHTS

FOR TAX PURPOSES ONLY

SEE PAGE 46