

PART OF LOT 29, SEC. 16, T.6 N., R.2 E., S.L.B. & M.

47

MOUNTAIN VALLEY MEADOWS SUBDIVISION

TAXING UNIT: 58

IN WEBER COUNTY

PREFIX: 21-047

SCALE 1" = 100'


EXCEPT WHERE OTHERWISE SHOWN
ALL LOTS ARE OWNED BY:
MOUNTAIN VALLEY MEADOWS

PROPERTY LINE CURVE DATA

a	A = 38°27'
	L = 92.18'
	R = 157.36'
b	A = 39°06'40"
	L = 93.76'
	R = 157.56'
c	A = 89°56'
	L = 116.03'
	R = 77.36'
d	A = 54°01'
	L = 156.68'
	R = 166.19'
e	A = 5°53'
	L = 21.78'
	R = 226.19'
f	A = 37°50'
	L = 148.04'
	R = 226.19'
g	A = 11°00'
	L = 43.43'
	R = 226.19'
h	A = 27°00'
	L = 143.44'
	R = 304.38'
i	A = 13°03'
	L = 69.33'
	R = 304.38'
j	A = 18°18'09"
	L = 69.58'
	R = 244.38'
k	A = 23°44'51"
	L = 101.29'
	R = 244.38'

CENTERLINE CURVE DATA

aa	A = 85°58'
	L = 181.02'
	R = 107.38'
	T = 100.00'
bb	A = 54°01'
	L = 184.96'
	R = 196.19'
	T = 100.00'
cc	A = 40°03'
	L = 191.79'
	R = 274.38'
	T = 100.00'

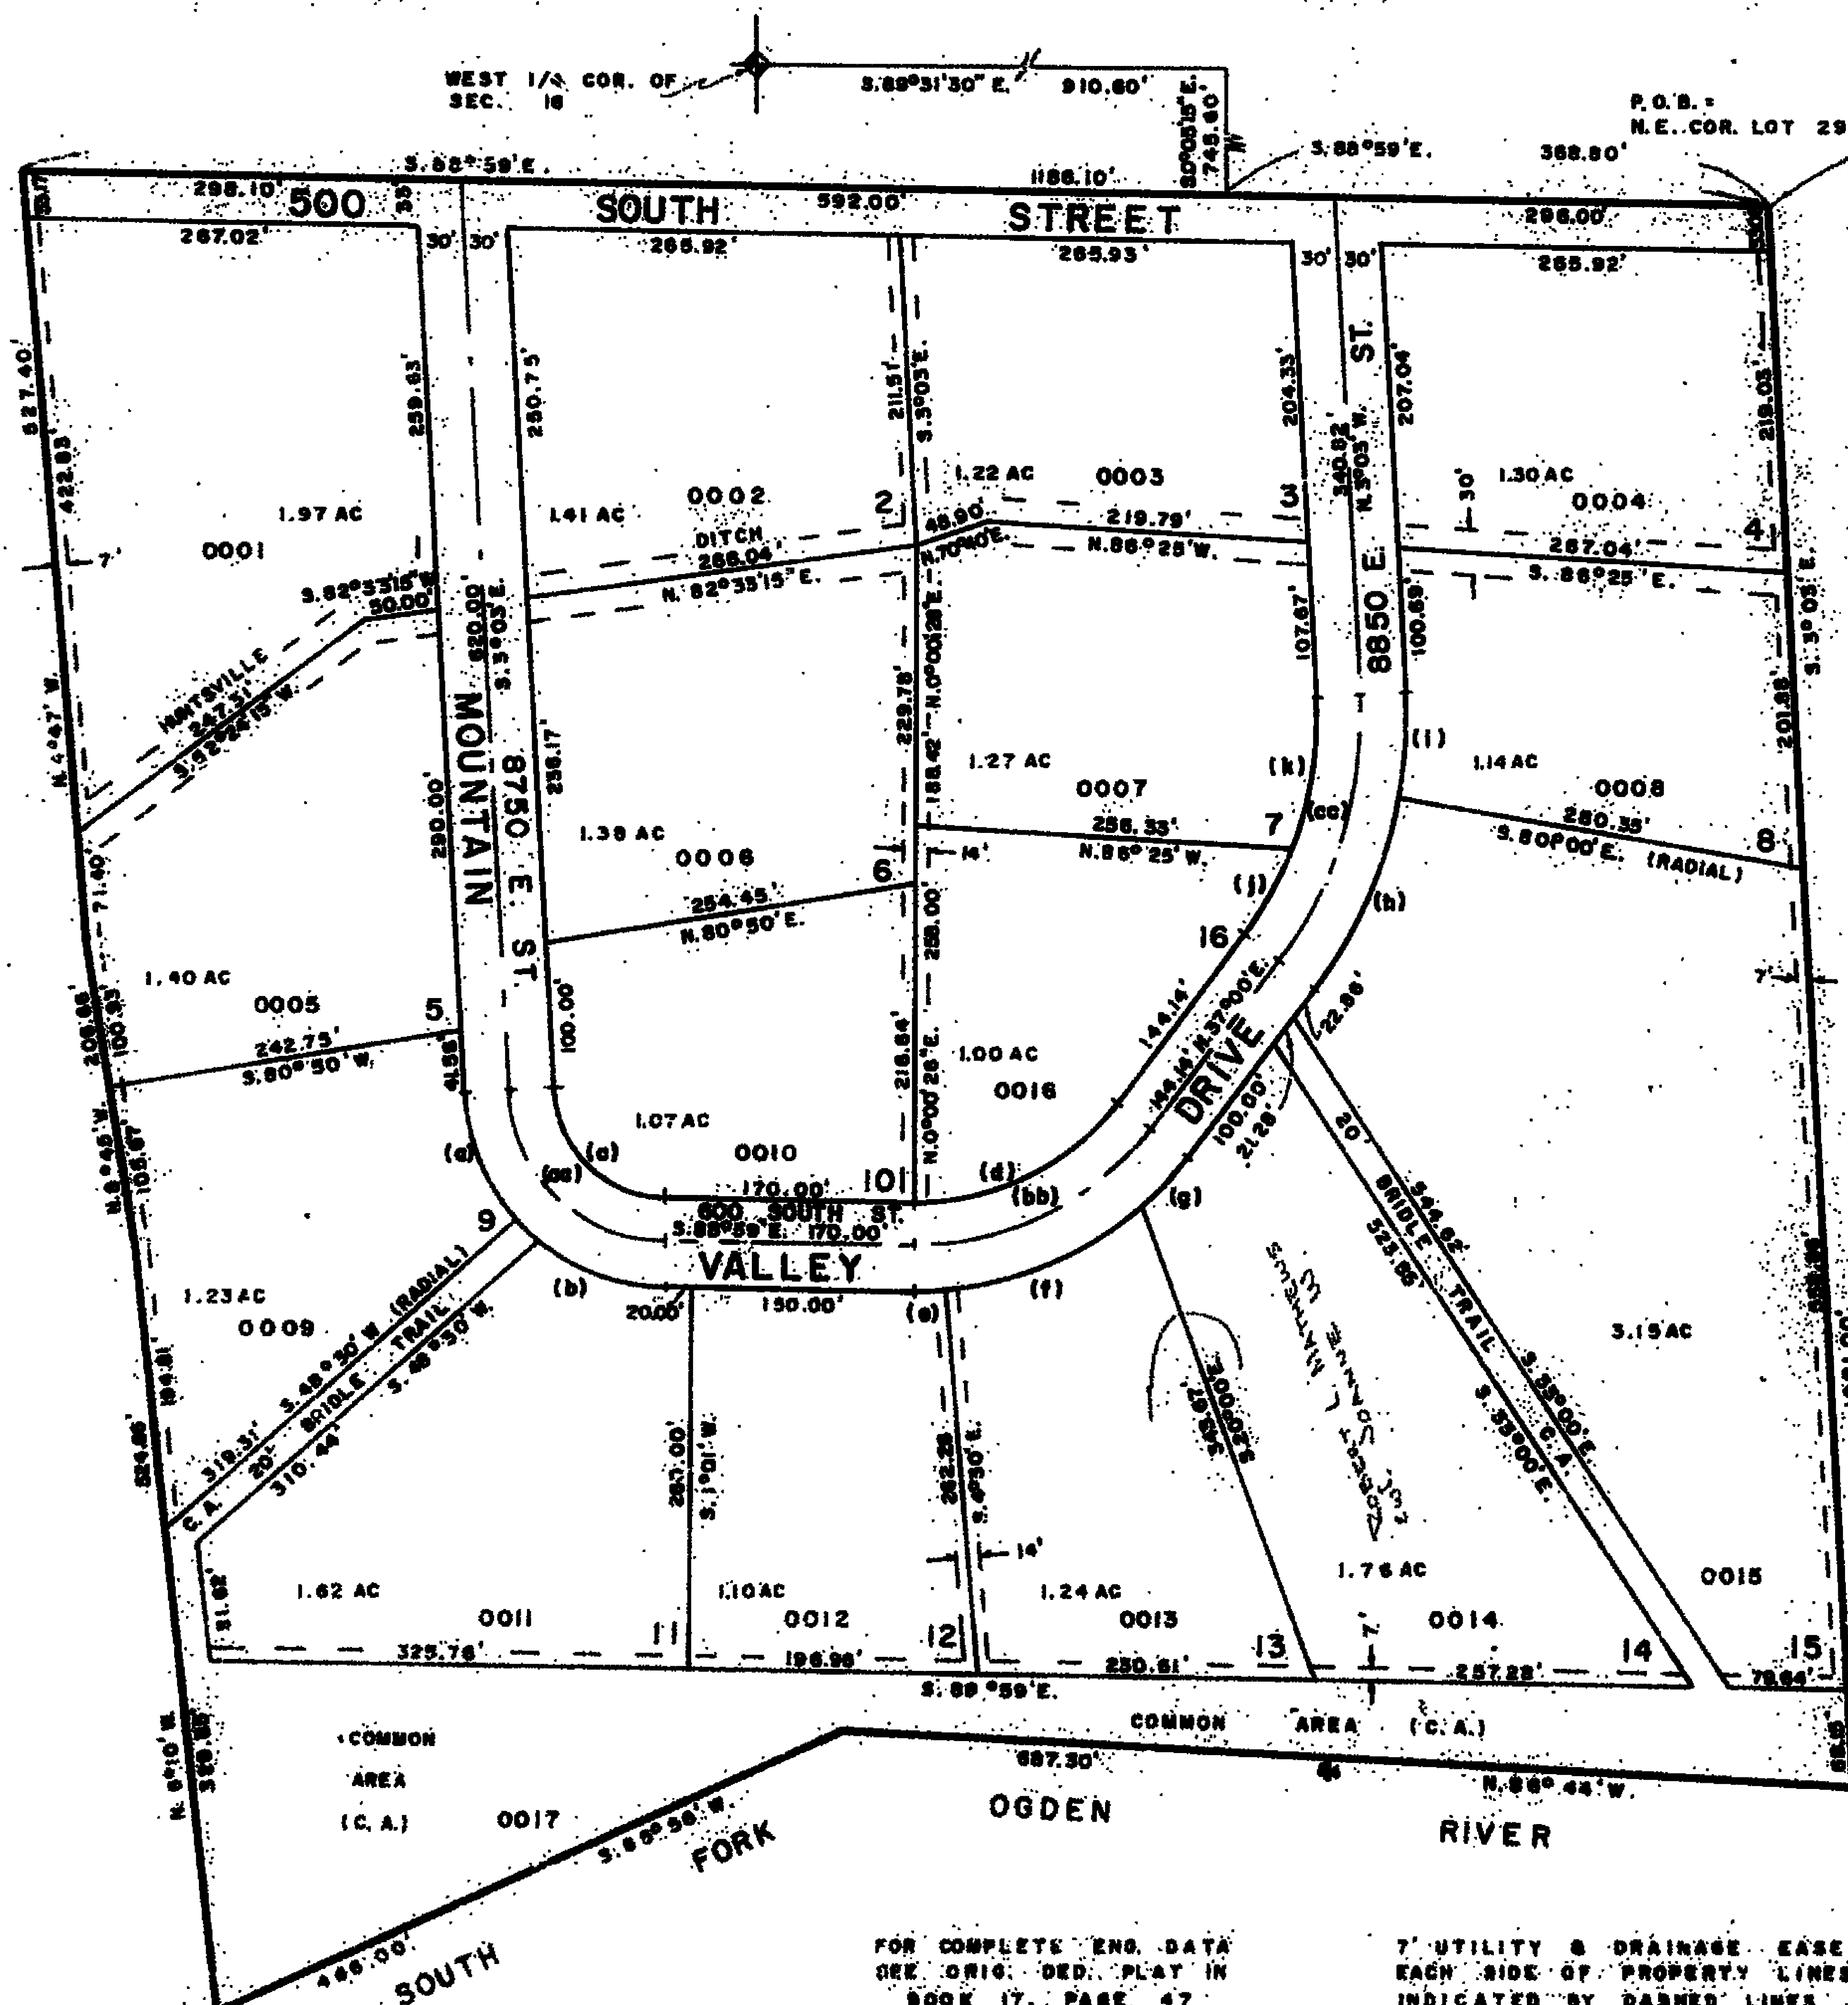

FOR COMPLETE ENG. DATA
SEE ORIG. DEED, PLAT IN
BOOK 17, PAGE 47

7' UTILITY & DRAINAGE EASEMENT
EACH SIDE OF PROPERTY LINES AS
INDICATED BY DASHED LINES

W.F.J. 7-72