


49

PREFIX: 21-049

EXCEPT WHERE OTHERWISE
SHOWN, ALL LOTS OWNED
BY: G. H. F. PARTNERSHIP

SEE PAGE 9

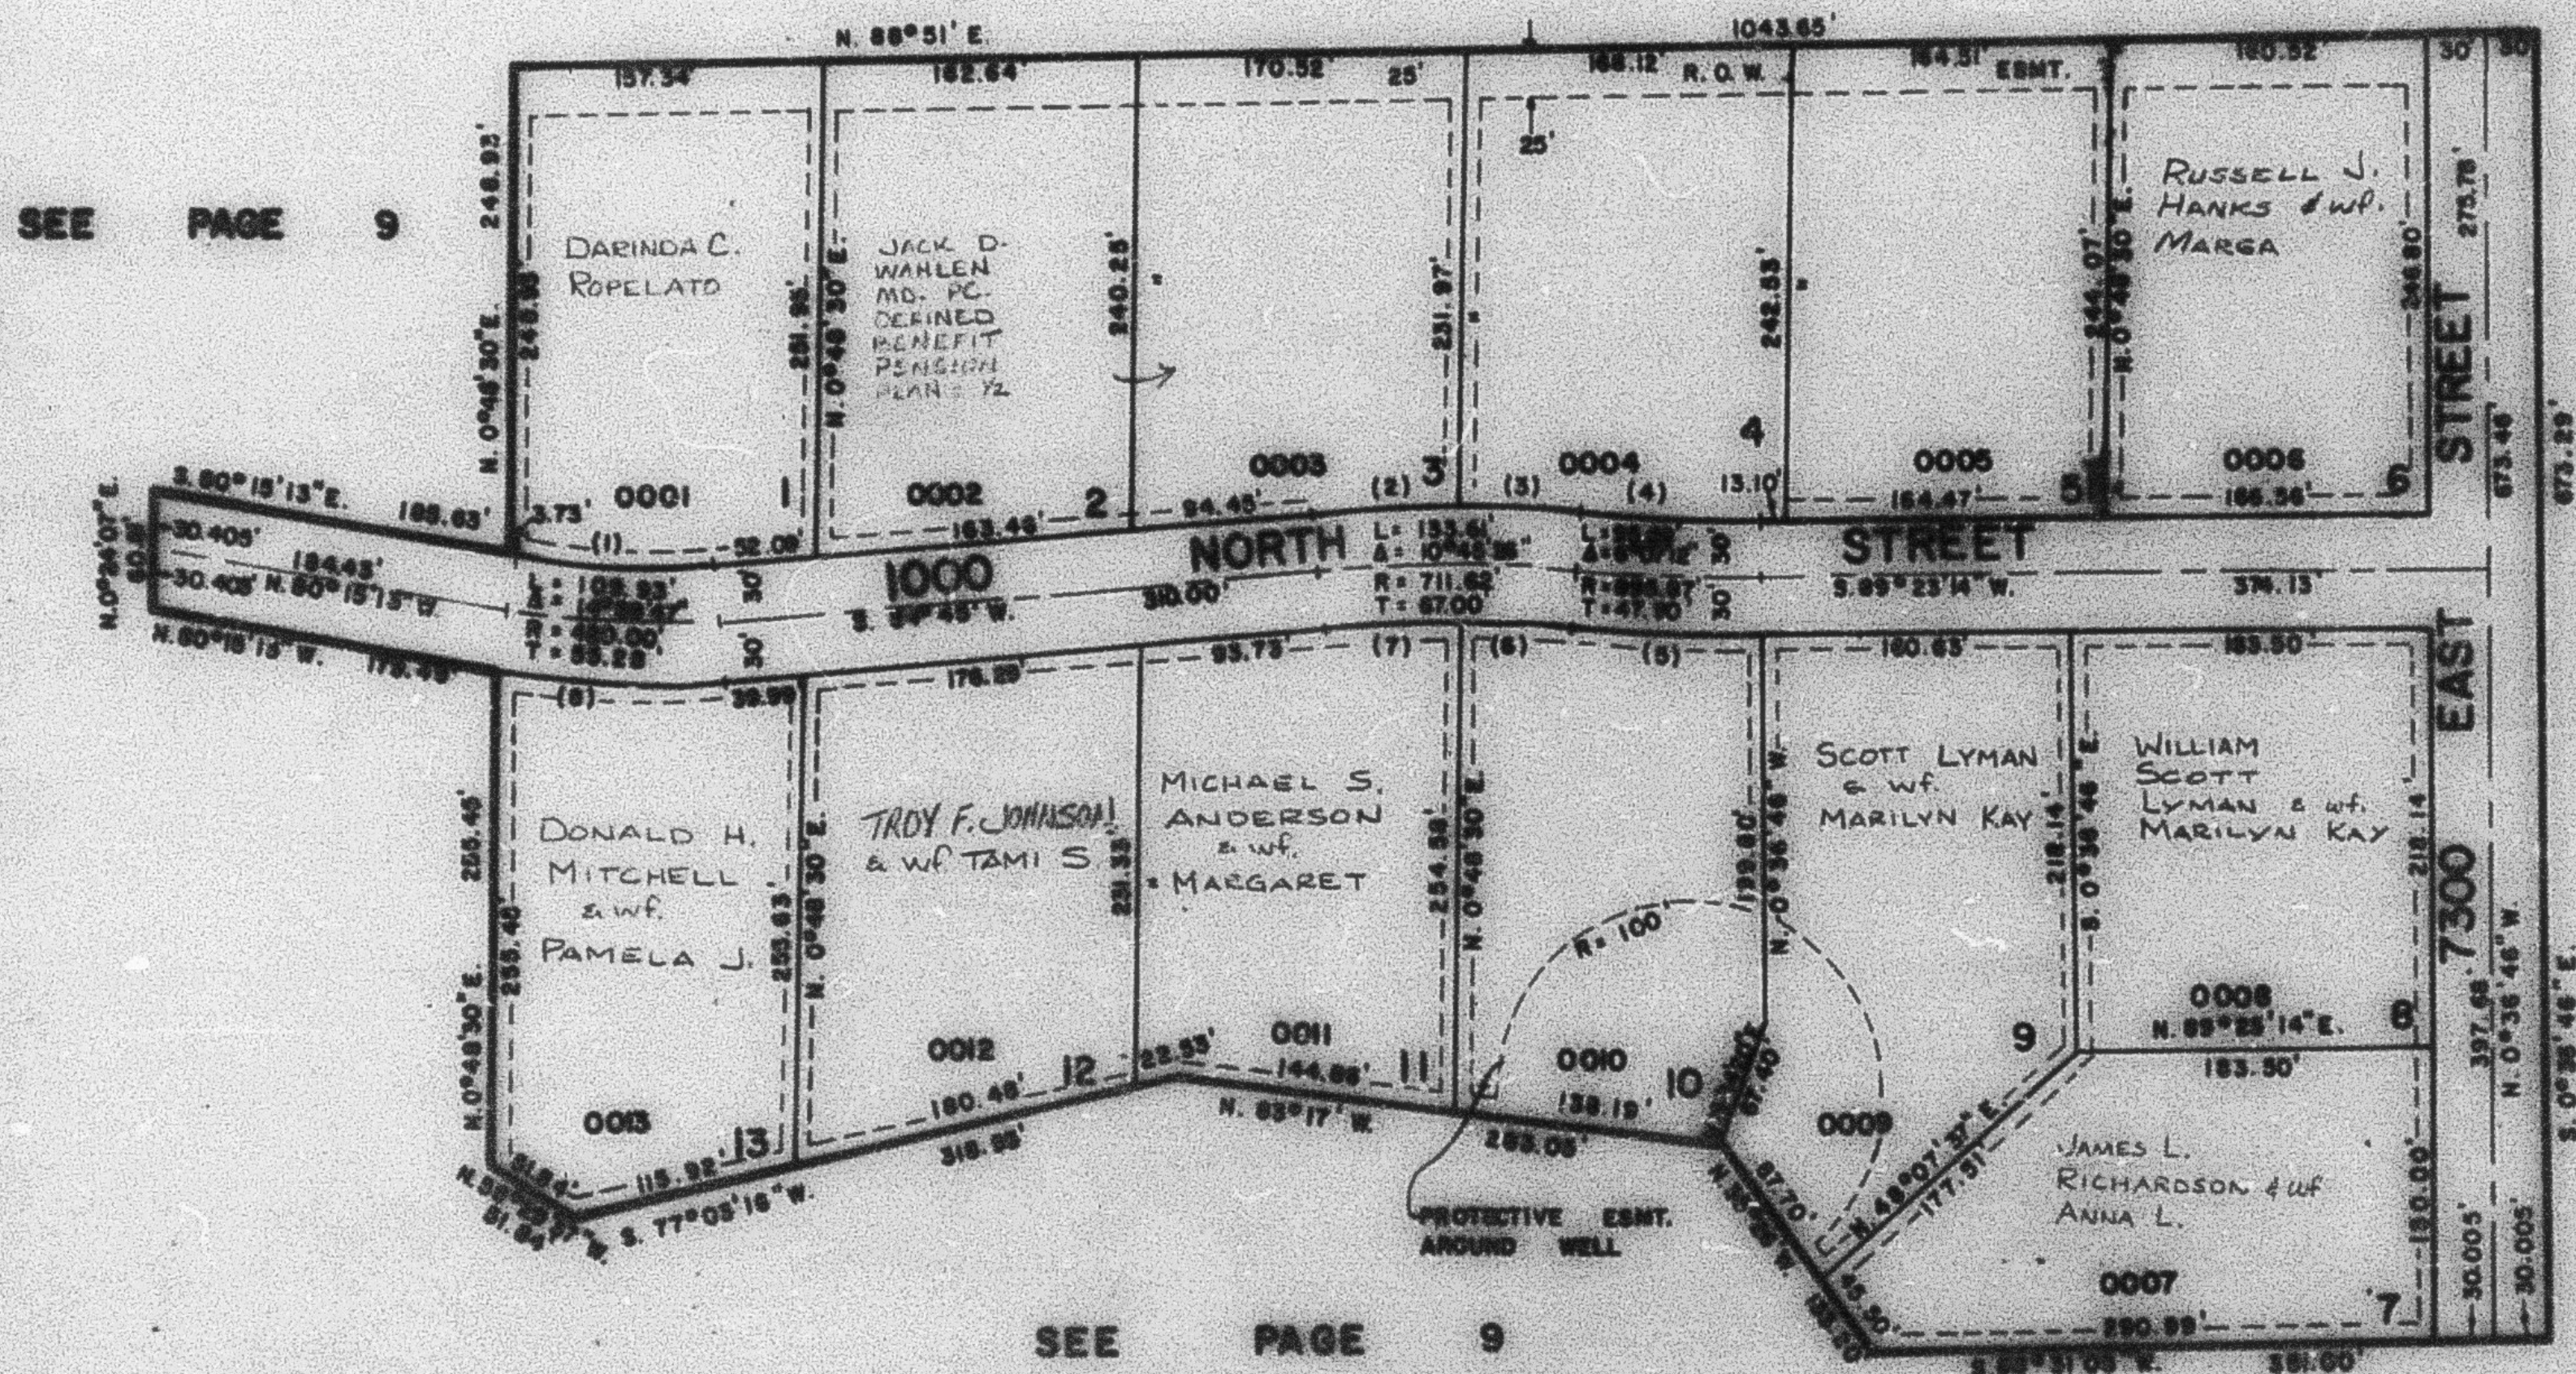

SEE PAGE 9

CURVE DATA

	1	2	3	4	5	6	7	8
A	14°59'47"	5°58'19"	4°50'07"	6°07'12"	6°07'12"	4°37'45"	6°07'45"	14°59'47"
L	102.08	76.65	62.59	82.49	82.50	82.05	72.91	117.75
LC	101.73	76.58	62.57	82.44	82.45	82.04	72.88	117.68
CH BRG	N. 87° 50' 00" W.	S. 67° 42' 40" W.	N. 66° 54' 3" W.	N. 66° 54' 3" W.	S. 67° 52' 10" E.	S. 66° 40' 35" E.	N. 67° 40' 12" E.	S. 87° 50' 00" E.

FOR COMPLETE ENG. DATA
SEE ORIGINAL DES. PLAT
IN BOOK 12, PAGE 60.

NOTE: 7' UTILITY AND
DRAINAGE EASEMENTS EACH
SIDE OF PROPERTY LINE
AS INDICATED BY DARNED
LINES, UNLESS OTHERWISE
SHOWN.