

CASEY ACRES SUBDIVISION

TAXING UNIT: 58


WEBER COUNTY

SCALE: 1" = 100'

PREFIX: 21-049

SEE	PAGE	
	9	

SEE PAGE 9

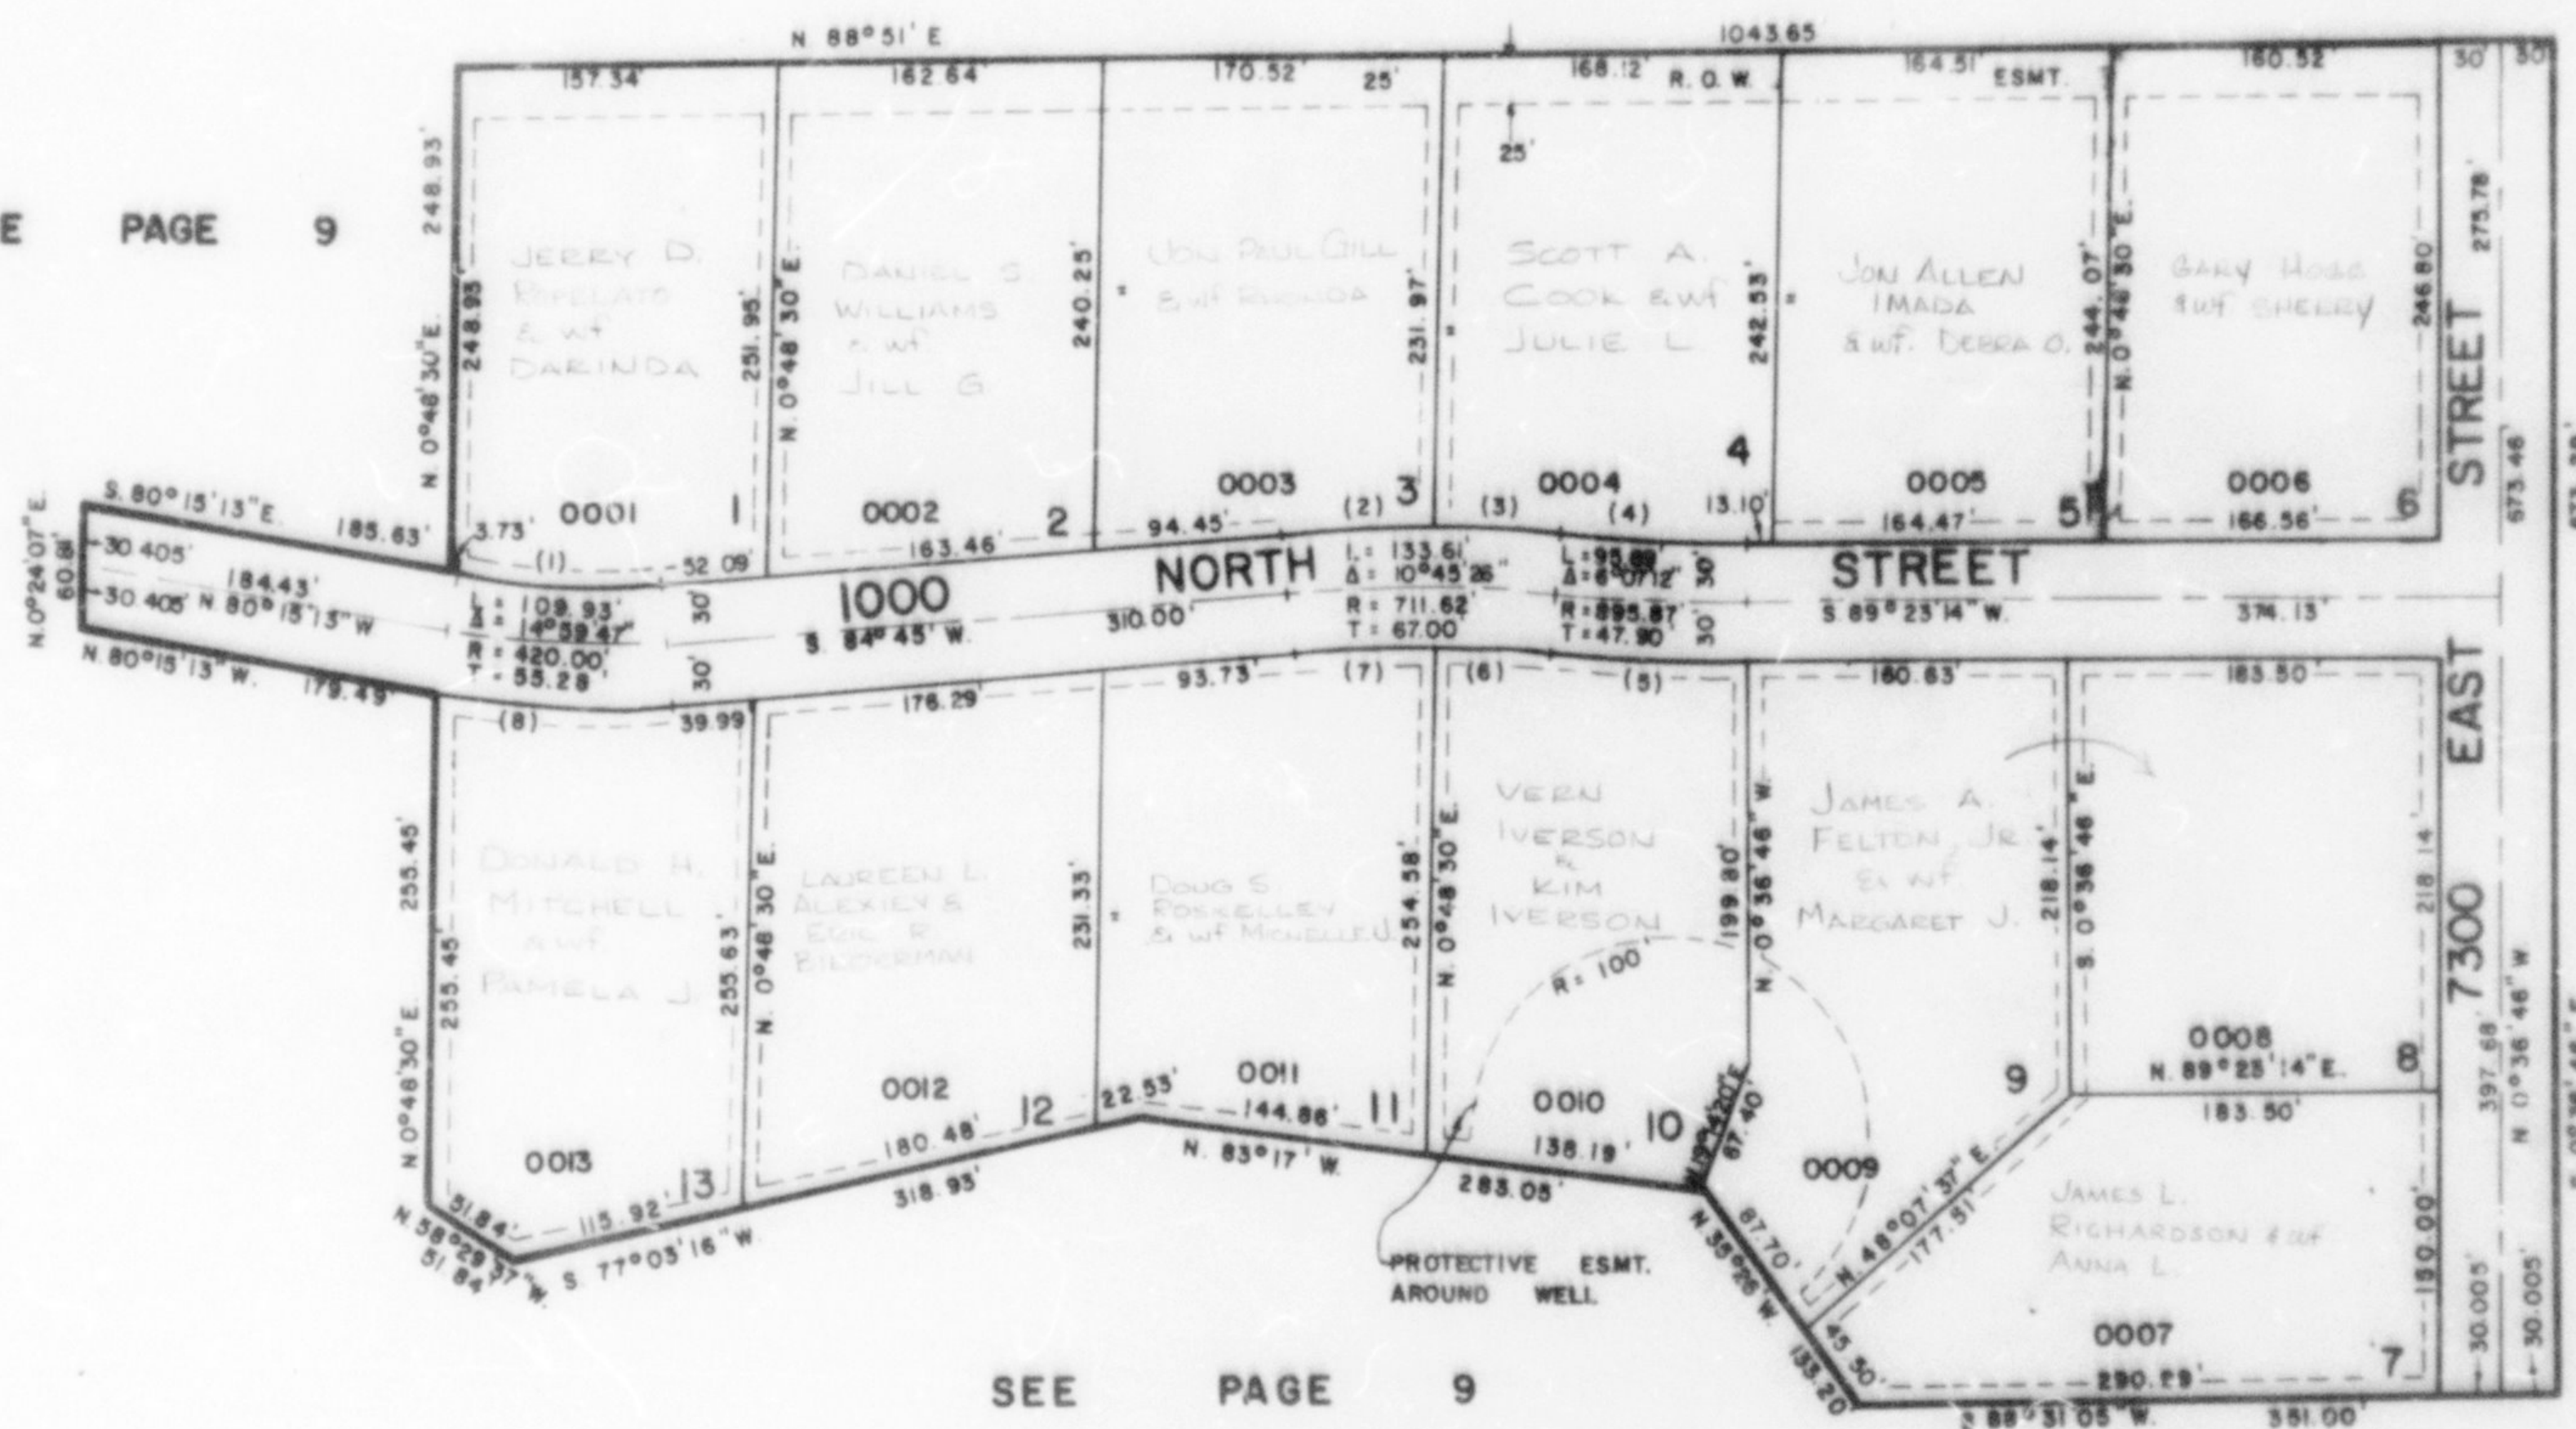

SEE	PAGE
-----	------

SEE	PAGE	9
-----	------	---

CURVE DATA

	<u>1</u>	<u>2</u>	<u>3</u>	<u>4</u>	<u>5</u>	<u>6</u>	<u>7</u>	<u>8</u>
Δ	14°59'47"	5°55'19"	4°50'07"	6°07'12"	6°07'12"	4°37'43"	6°07'45"	14°59'47"
L	102.08	76.63	62.59	92.49	98.90	55.06	72.91	17.78
LC	101.79	76.62	62.57	92.44	98.85	55.05	72.88	17.45
CH BRG	N 87°45'07"W	S 87°42'40"W	N 86°54'37"W	N 86°54'37"W	S 87°33'10"E	S 86°48'25"E	N 87°48'52"E	S 87°45'07"W

FOR COMPLETE ENS. DATA
SEC. ORIGINAL DED. PLAT
IN BOOK 23. PAGE 80.

NOTE: UTILITY AND DRAINAGE EASEMENTS EACH SIDE OF PROPERTY LINE AS INDICATED BY DASHED LINES UNLESS OTHERWISE SHOWN