


PART OF SECTIONS 9, 10, & 16, T.6N., R.2E., S.L.B. & M.  
**GREEN HILL COUNTRY ESTATES PHASE NO. 1**

TAXING UNIT: 231

IN WEBER COUNTY  
 SCALE 1" = 400'

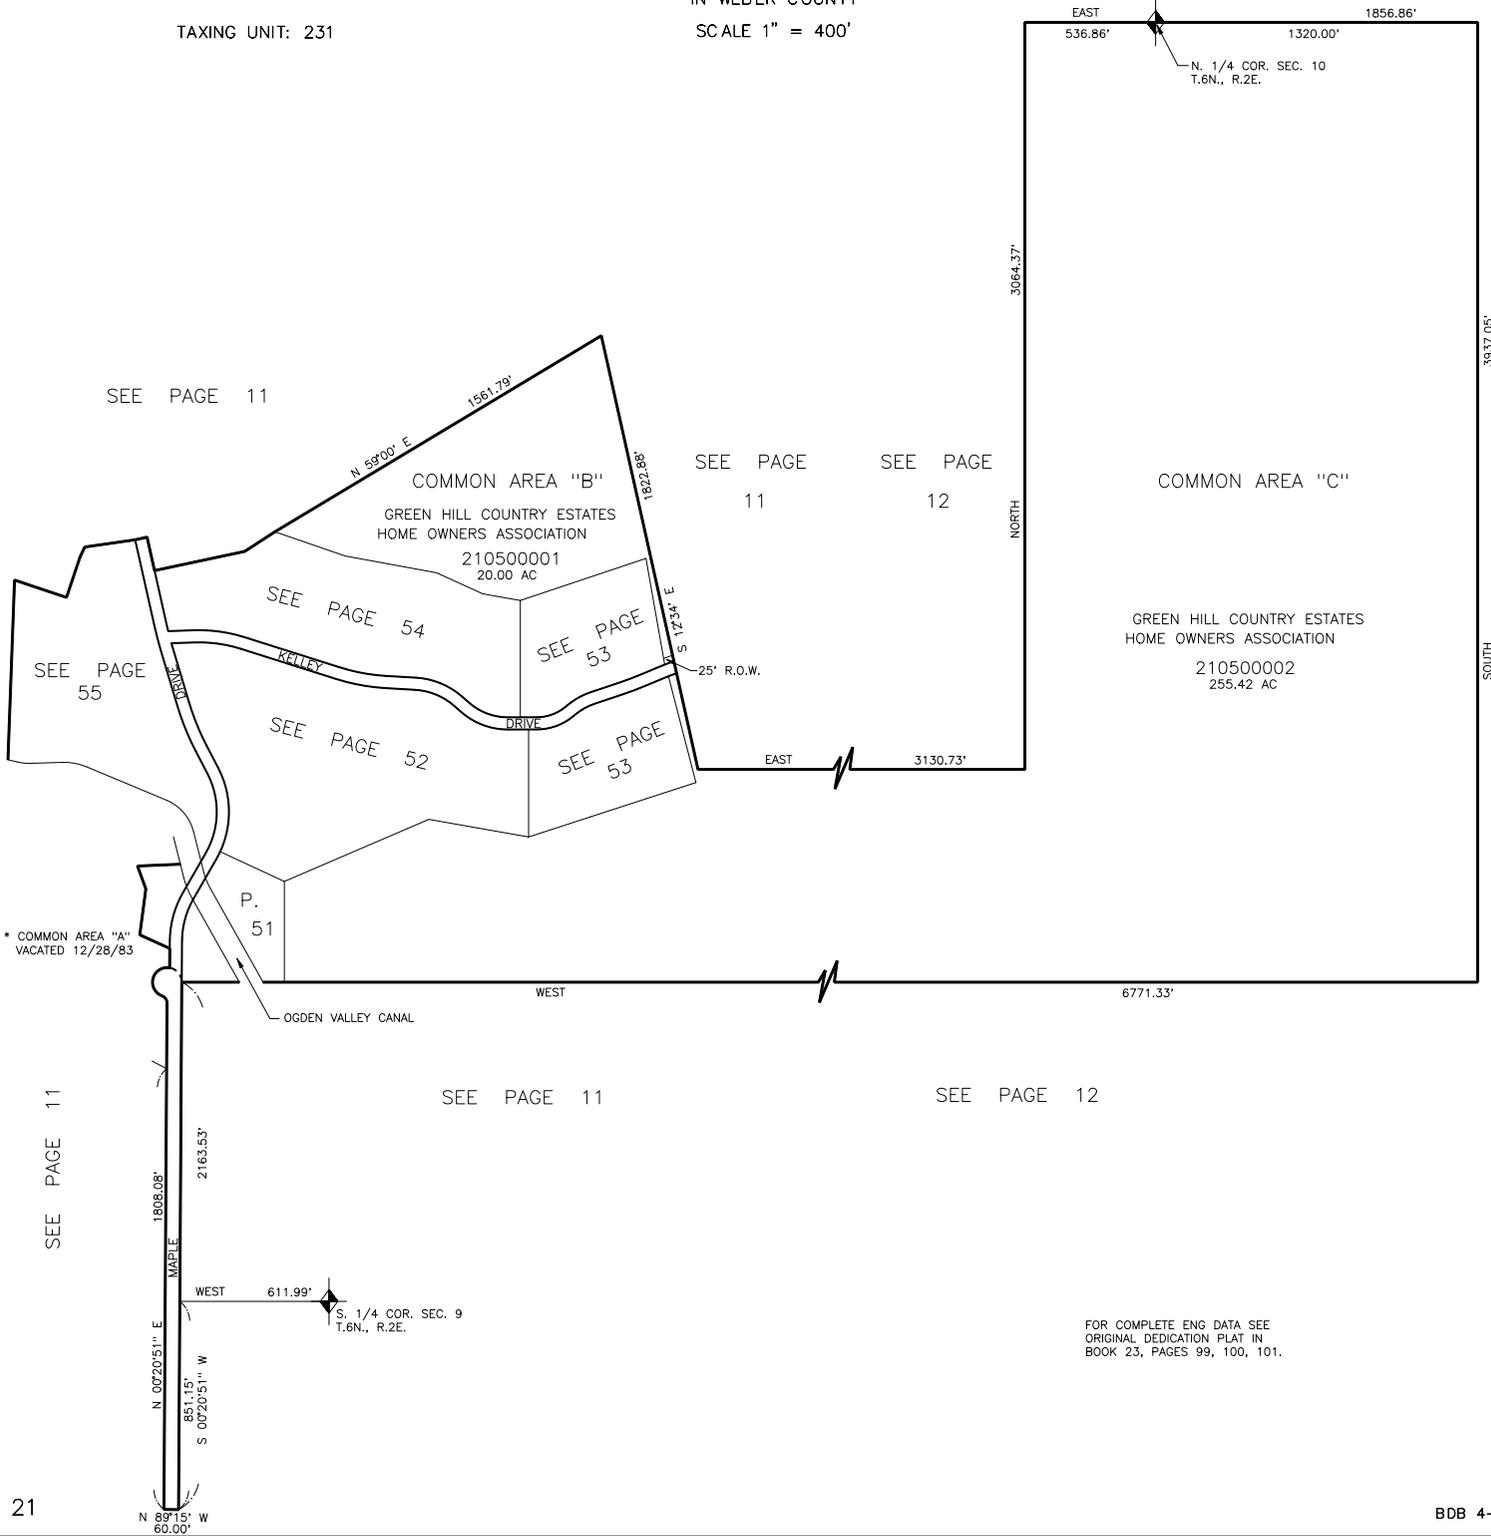

SEE PAGE 11

SEE PAGE 11

SEE PAGE 12

COMMON AREA "C"

GREEN HILL COUNTRY ESTATES  
 HOME OWNERS ASSOCIATION  
 210500002  
 255.42 AC

SEE PAGE 55

SEE PAGE 54

SEE PAGE 53

SEE PAGE 52

SEE PAGE 53

\* COMMON AREA "A"  
 VACATED 12/28/83

P. 51

OGDEN VALLEY CANAL

SEE PAGE 11

SEE PAGE 12

SEE PAGE 11

3937.05'  
 SOUTH  
 SEE PAGE 12

FOR COMPLETE ENG DATA SEE  
 ORIGINAL DEDICATION PLAT IN  
 BOOK 23, PAGES 99, 100, 101.