

PART OF SECTIONS 9, 10 & 16, T. 6 N., R. 2 E., S. L. B. & M.
GREEN HILL COUNTRY ESTATES PHASE NO. 1

52

LOTS 3-11

IN WEBER COUNTY

TAXING UNIT 232

PREFIX 21-052

SCALE 1" = 100'


SEE PAGE 54

SEE PAGE 55

SEE PAGE 53

SEE PAGE 50

SEE PAGE 51

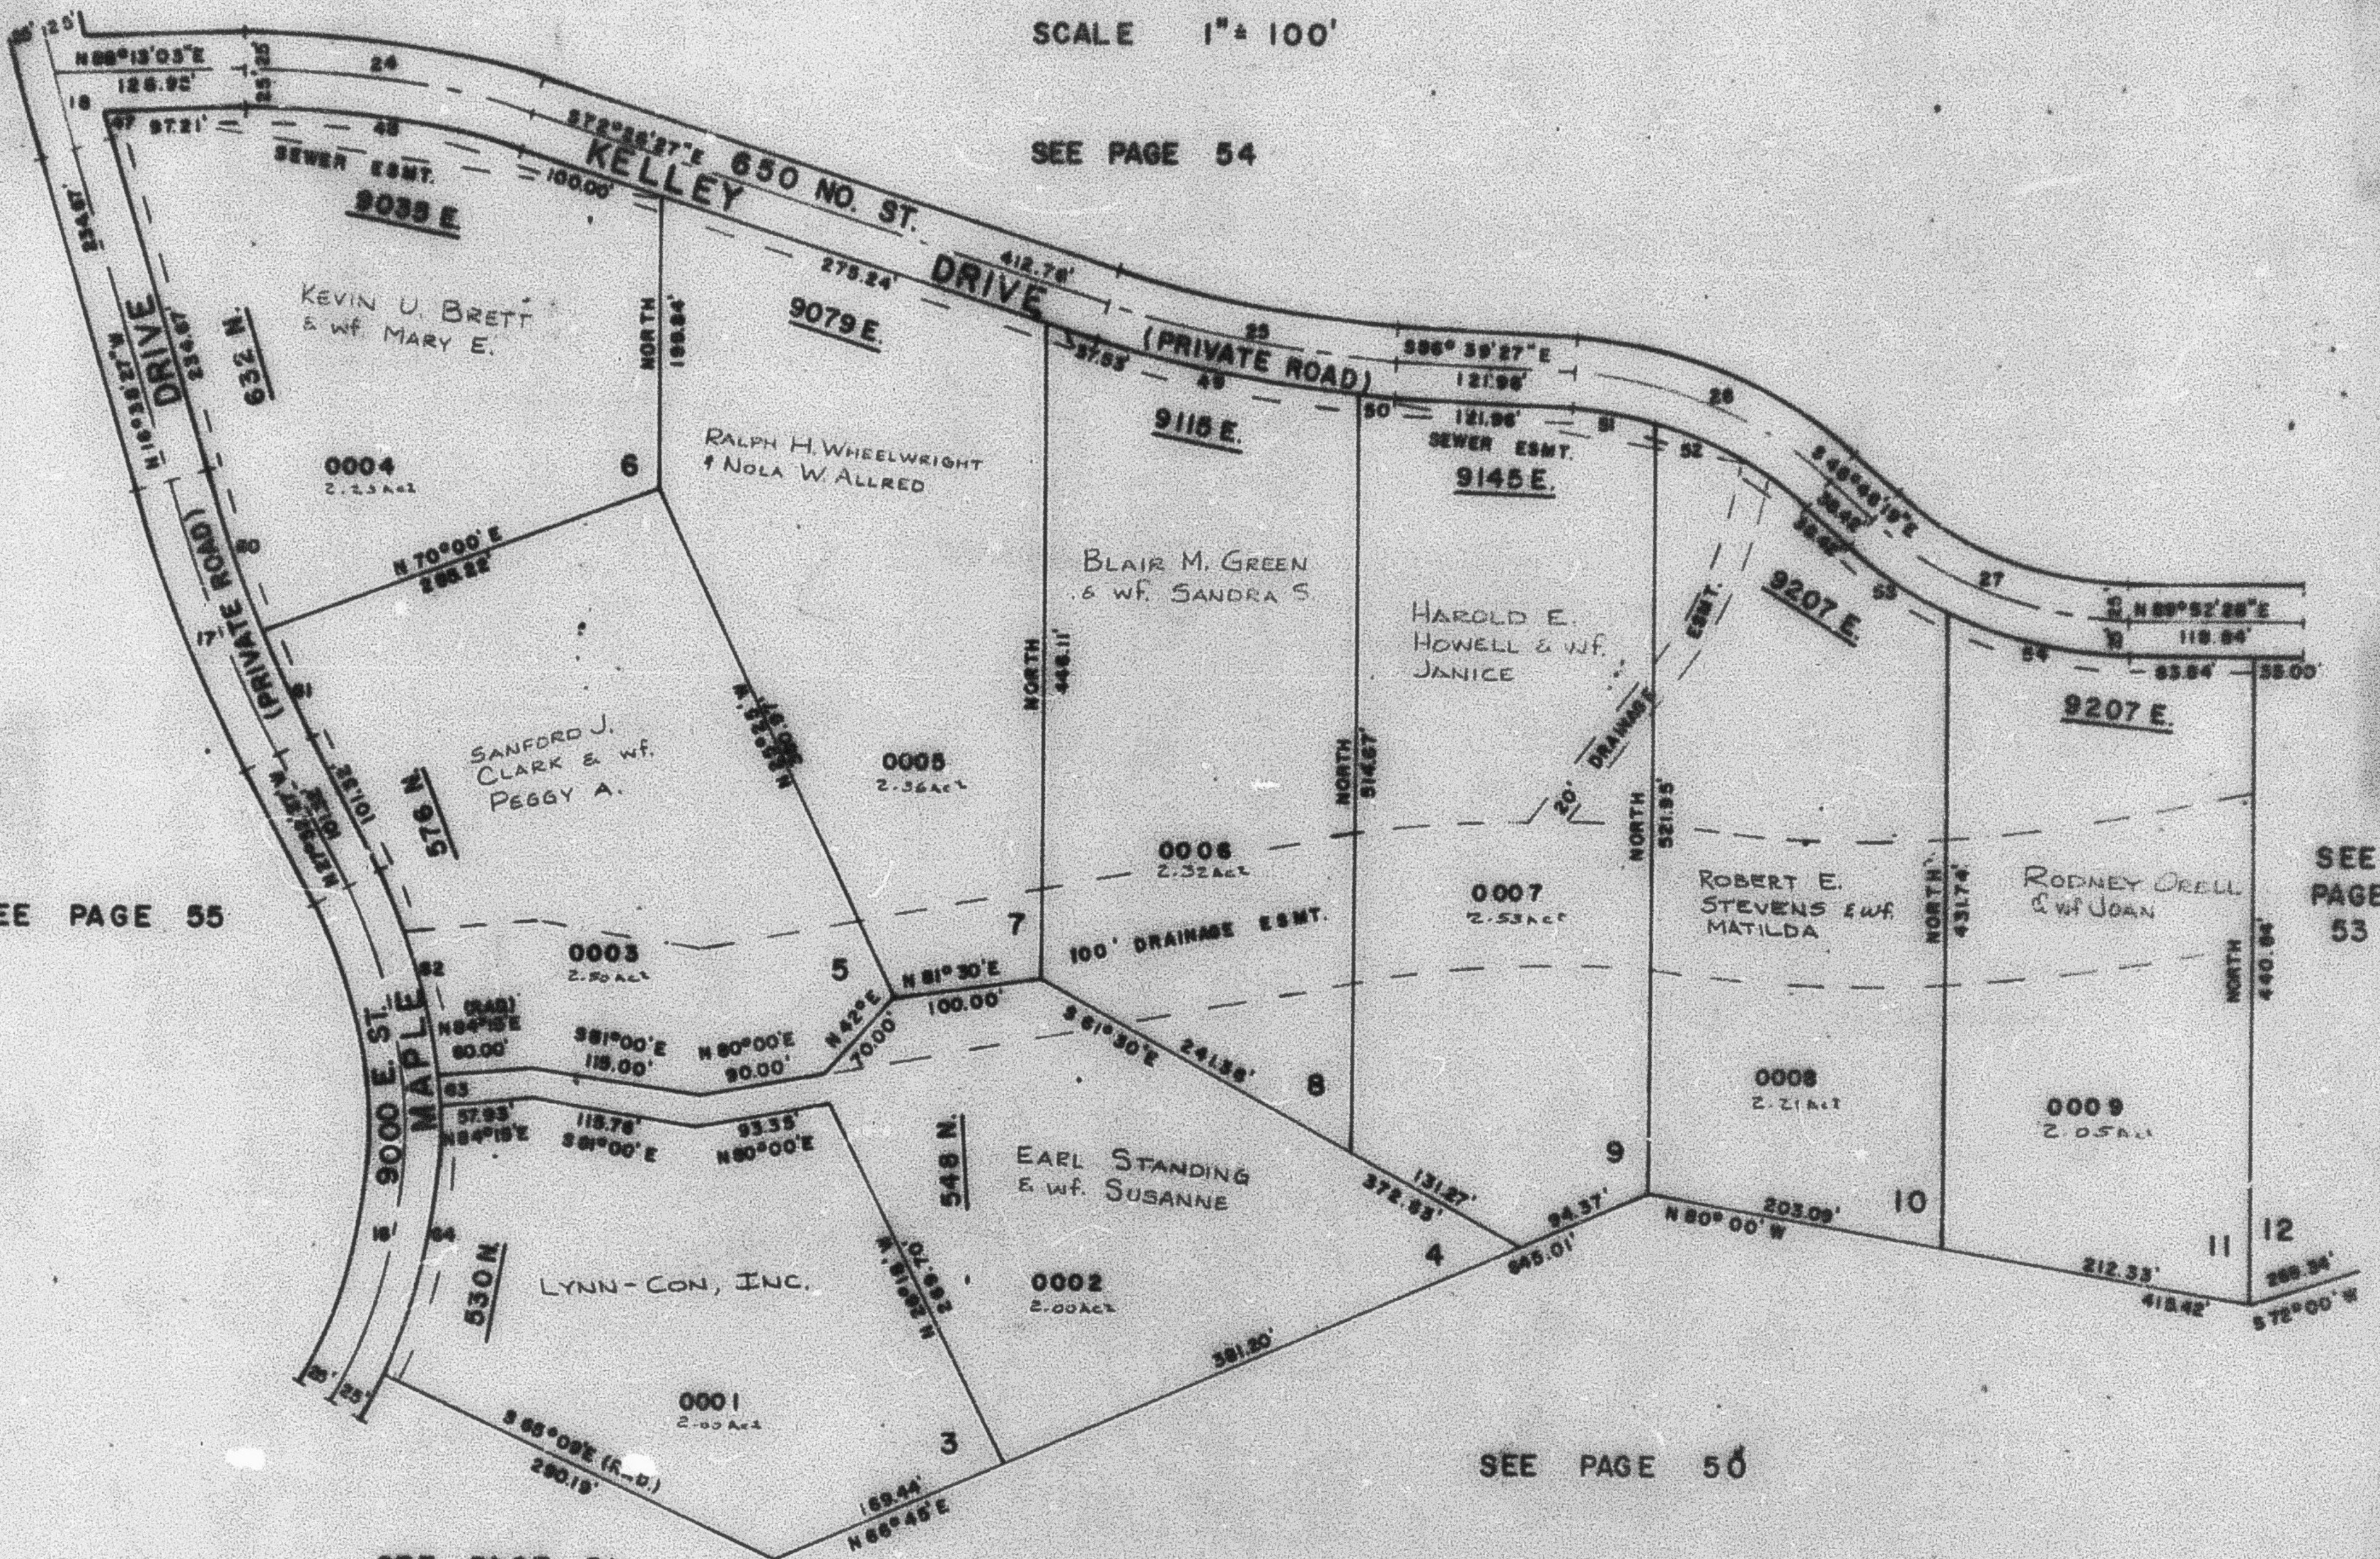

CURVE DATA

16	17	18	24	25	26	27	47	48	49
Δ= 57°28'30"	10°54'	1°59'39"	19°20'30"	14°13'00"	37°53'09"	41°21'14"	0°42'45"	19°20'30"	12°29'07"
R= 364.82'	1048.13'		586.82'	801.90'	291.36'	294.97'	17.47'	189.66'	180.19'
L= 388.95'	198.40'	49.78'	197.16'	198.97'	192.88'	181.24'			
T= 209.00'	100.00'		100.00'	100.00'	100.00'	100.00'			
LC=									
50	51	52	53	54	55	56	57	58	59
Δ= 1°43'53"	12°08'	25°47'09"	15°48'24"	28°34'50"	6°29'02"	4°24'58"	21°47'27"	2°56'33"	27°39'27"
R=									
L= 24.99'	98.25'	119.88'	79.83'	129.46'	115.78'	78.86'	148.18'	20.01'	188.07'
T=									
LC= 24.99'	98.15'	118.97'	79.54'	128.39'	115.72'	78.84'	147.29'	20.01'	186.25'
	S89°47'31"E	S89°56'27"E	S81°39'55"E	S56°39'30"E	S77°20'07"E	N19°32'58"W	N25°19'58"W	N16°38'44"W	N4°16'44"W
									N11°01'08"E

FOR COMPLETE ENG. DATA
 SEE ORIG. DEED. PLAT IN
 BOOK 23, PAGES 99, 100, 101