

PART OF SECTIONS 9, 10 & 16, T. 6 N., R. 2 E., S. L. B. & M. GREEN HILL COUNTRY ESTATES PHASE NO. 1

LOTS 3-11

IN WEBER COUNTY

TAXING UNIT - 232

PREFIX - 21-052

SCALE 1" = 100'


SEE PAGE 54

SEE PAGE 55

SEE PAGE 53

SEE PAGE 50

SEE PAGE 51

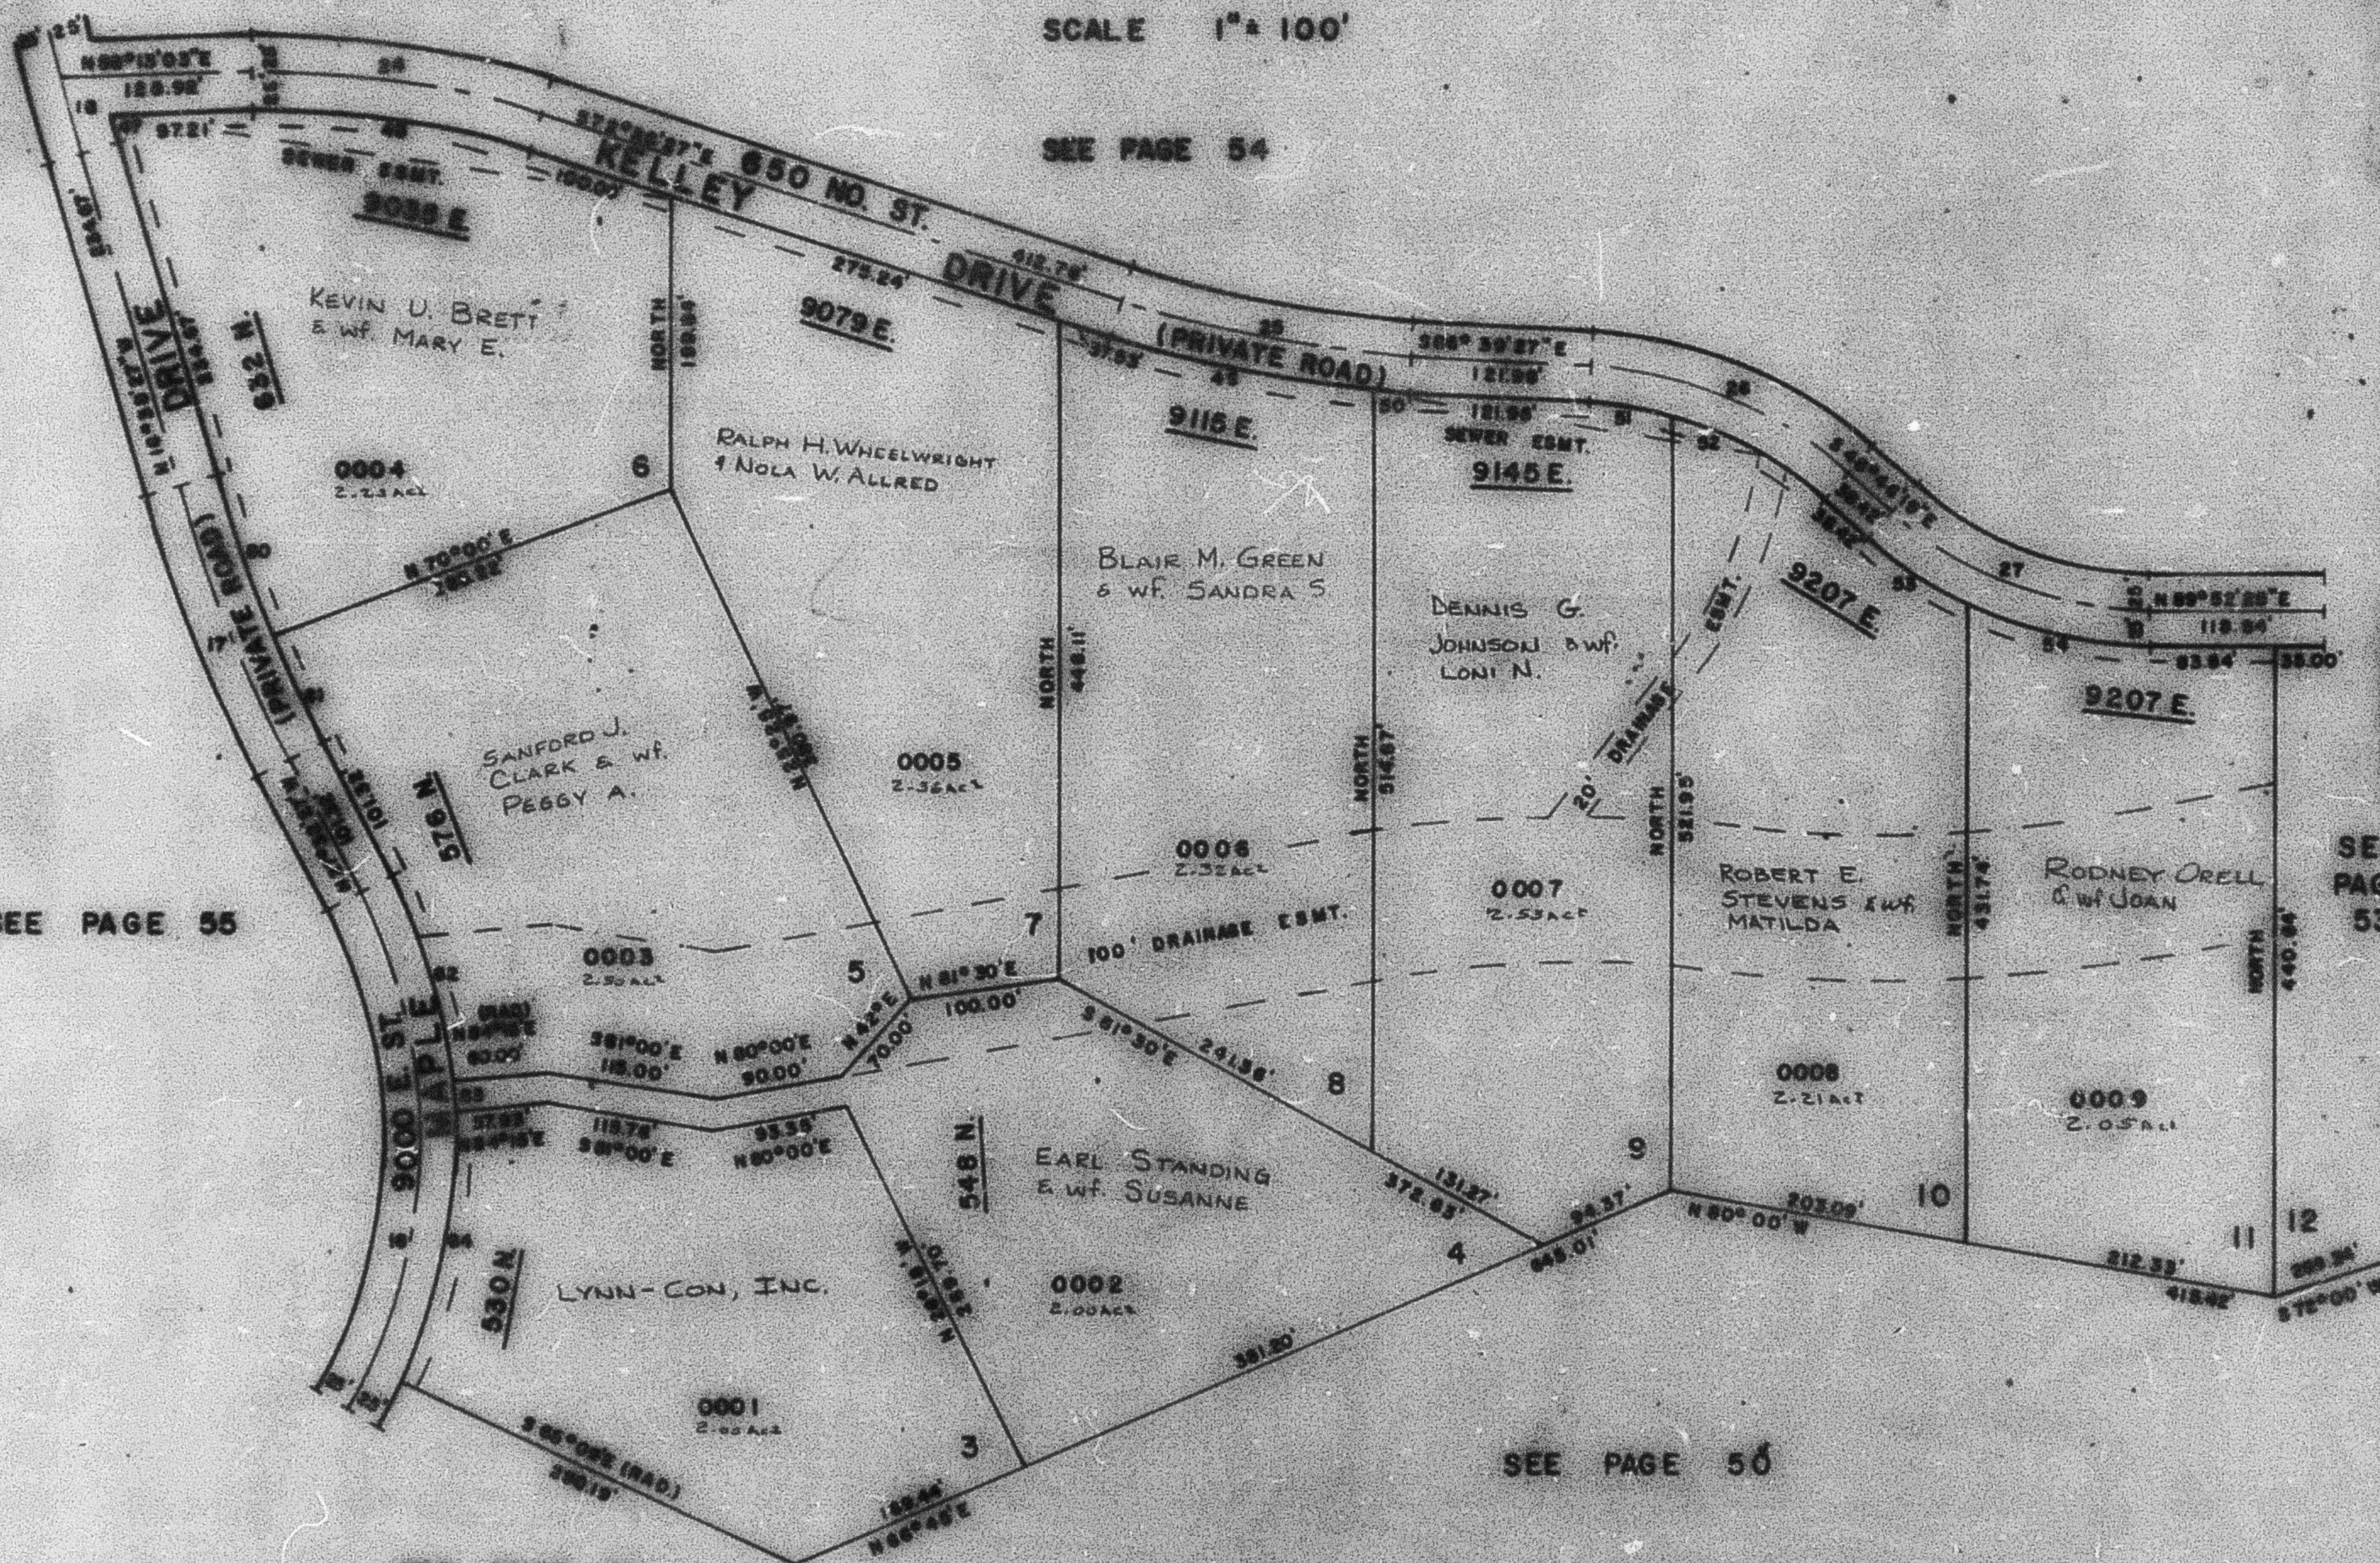

CURVE DATA

16	17	18	24	25	26	27	47	48	49
Δ= 57°25'30"	10°54'	1°28'28"	15°20'30"	14°15'00"	37°25'00"	41°21'14"	0°42'45"	19°20'30"	12°29'07"
R= 384.92'	1048.15'	4876'	586.95'	601.90'	281.55'	286.97'	1747'	189.65'	180.16'
L= 393.95'	109.40'	197.18'	197.18'	199.97'	199.97'	191.84'	1747'	189.65'	180.16'
T= 289.20'	100.00'	100.00'	100.00'	100.00'	100.00'	100.00'	1747'	189.65'	180.16'
LC=							1747'	189.65'	180.16'
							189°17'00"W	582°06'42"E	376°40'00"E
50	51	52	53	54	55	56	57	58	59
Δ= 1°45'33"	12°08'	23°47'58"	15°48'24"	25°34'50"	0°22'02"	4°24'36"	21°47'27"	2°50'33"	27°30'27"
R= 24.80'	58.25'	119.58'	73.63'	126.45'	115.78'	75.95'	148.18'	20.01'	188.97'
L= 24.80'	58.25'	119.58'	73.63'	126.45'	115.78'	75.95'	148.18'	20.01'	188.97'
T= 24.80'	58.25'	119.58'	73.63'	126.45'	115.78'	75.95'	148.18'	20.01'	188.97'
LC= 24.80'	58.25'	119.58'	73.63'	126.45'	115.78'	75.95'	148.18'	20.01'	188.97'
389°47'31"E	240°38'21"E	201°20'55"E	200°38'30"E	277°25'07"E	319°22'30"W	325°18'30"W	115°35'04"W	84°0'44"W	311°01'06"E

FOR COMPLETE ENG. DATA
SEE ORIG. SURV. PLAT IN
BOOK 25, PAGES 99, 100, 101