


IN WEBER COUNTY

TAXING UNIT: 231

PREFIX: 21-052

SCALE 1" = 100'

SEE PAGE 54

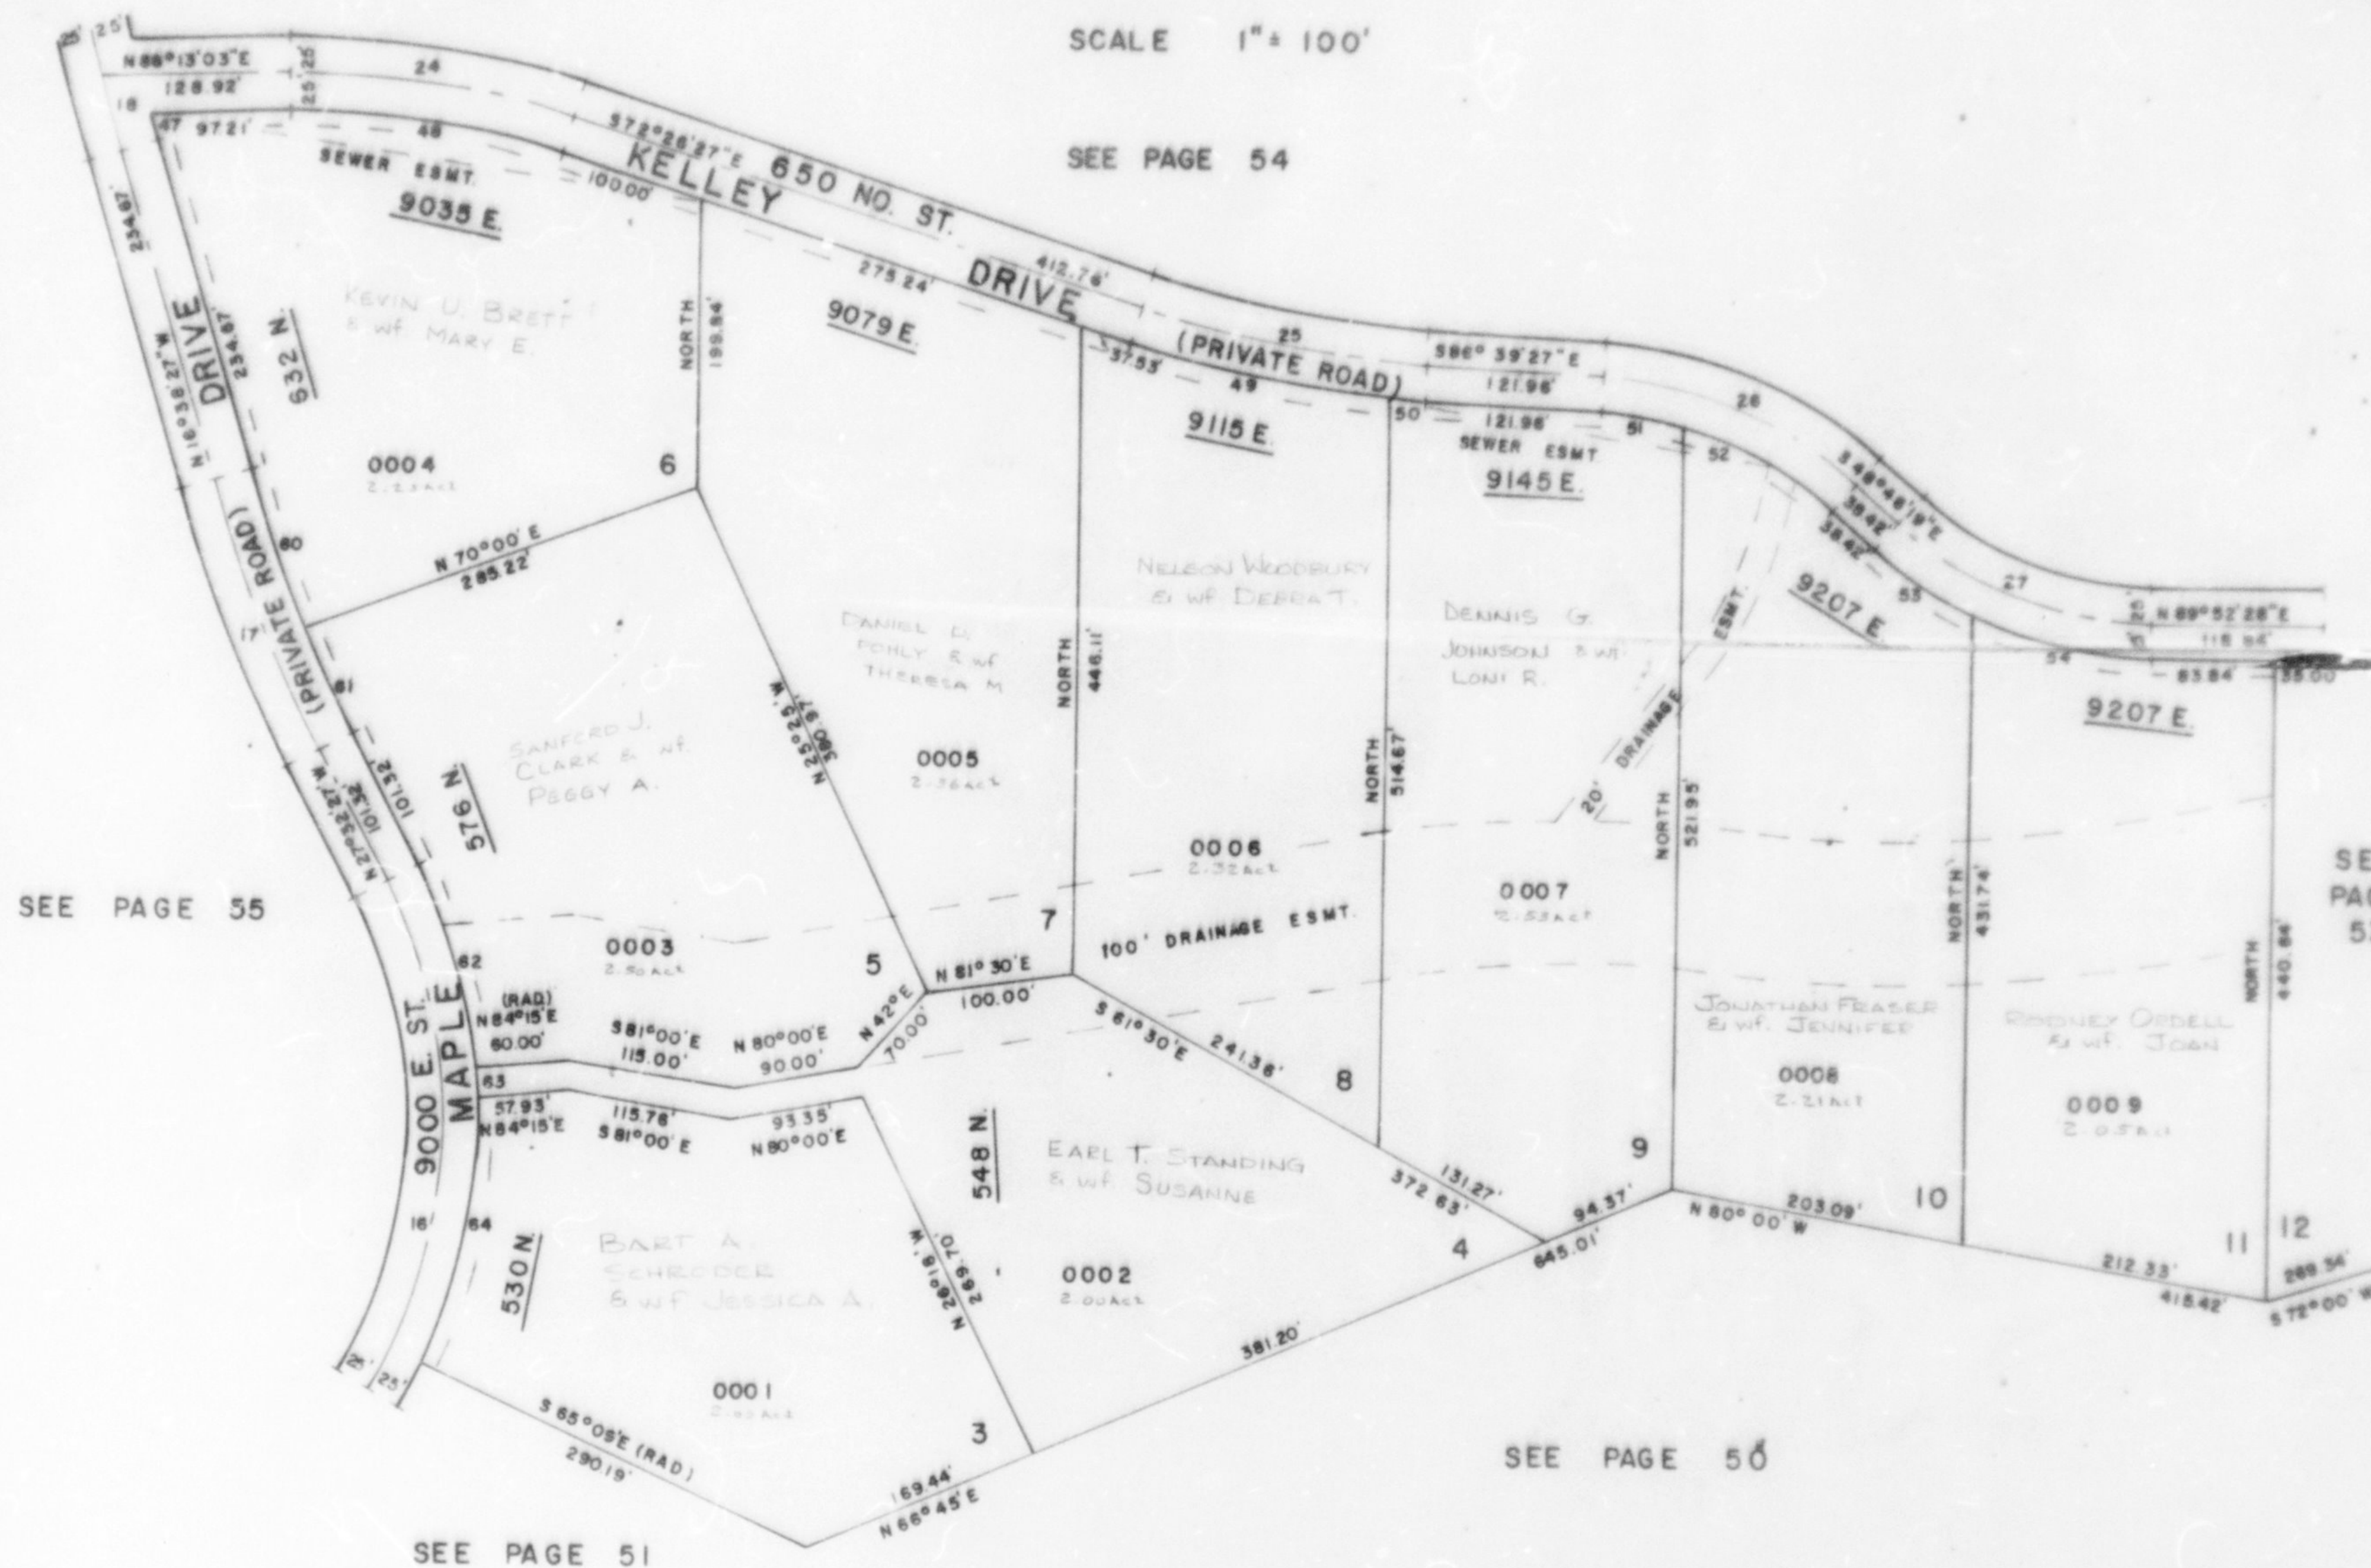

CURVE DATA

	16	17	18	24	25	26	27	47	48	49
A=	57°29'30"	10°54'13"	1°59'39"	19°20'30"	14°13'00"	37°53'09"	41°21'14"	0°42'45"	19°20'30"	12°29'07"
R=	384.62'	1048.13'		588.82'	801.90'	291.38'	264.97'			
L=	388.88'	199.40'	45.78'		197.16'	198.97'	192.86'	174.7'	189.66'	180.19'
T=	200.00'	100.00'		100.00'	100.00'	100.00'	100.00'			
LC=								174.7'	188.76'	179.63'
								N6°17'05"W	S82°06'42"E	S78°41'00"E
	50	51	52	53	54	60	61	62	63	64
A=	1°43'53"	12°06'	25°47'09"	15°48'24"	25°34'50"	8°29'02"	4°24'58"	21°47'27"	2°58'33"	27°39'27"
R=										
L=	24.99'	56.25'	119.88'	79.83'	129.48'	115.78'	78.86'	148.18'	20.01'	188.07'
T=										
LC=	24.99'	56.15'	118.97'	79.58'	128.39'	115.72'	78.84'	147.29'	20.01'	186.25'
	S85°47'31"E	S80°38'27"E	S61°39'53"E	S56°39'30"E	S77°20'07"E	N19°52'58"W	N25°19'58"W	N16°38'44"W	N4°16'44"W	N11°01'06"E

FOR COMPLETE ENG. DATA
SEE ORIG. DED. PLAT IN
BOOK 23, PAGES 99,100,101