

PART OF SECTIONS 9, 10 & 16, T. 6 N., R. 2 E., S. L. B. & M.
GREEN HILL COUNTRY ESTATES PHASE NO. 1

52

LOTS 3-11


TAXING UNIT: 231

IN WEBER COUNTY

PREFIX: 21-052

SCALE 1" = 100'

SEE PAGE 54

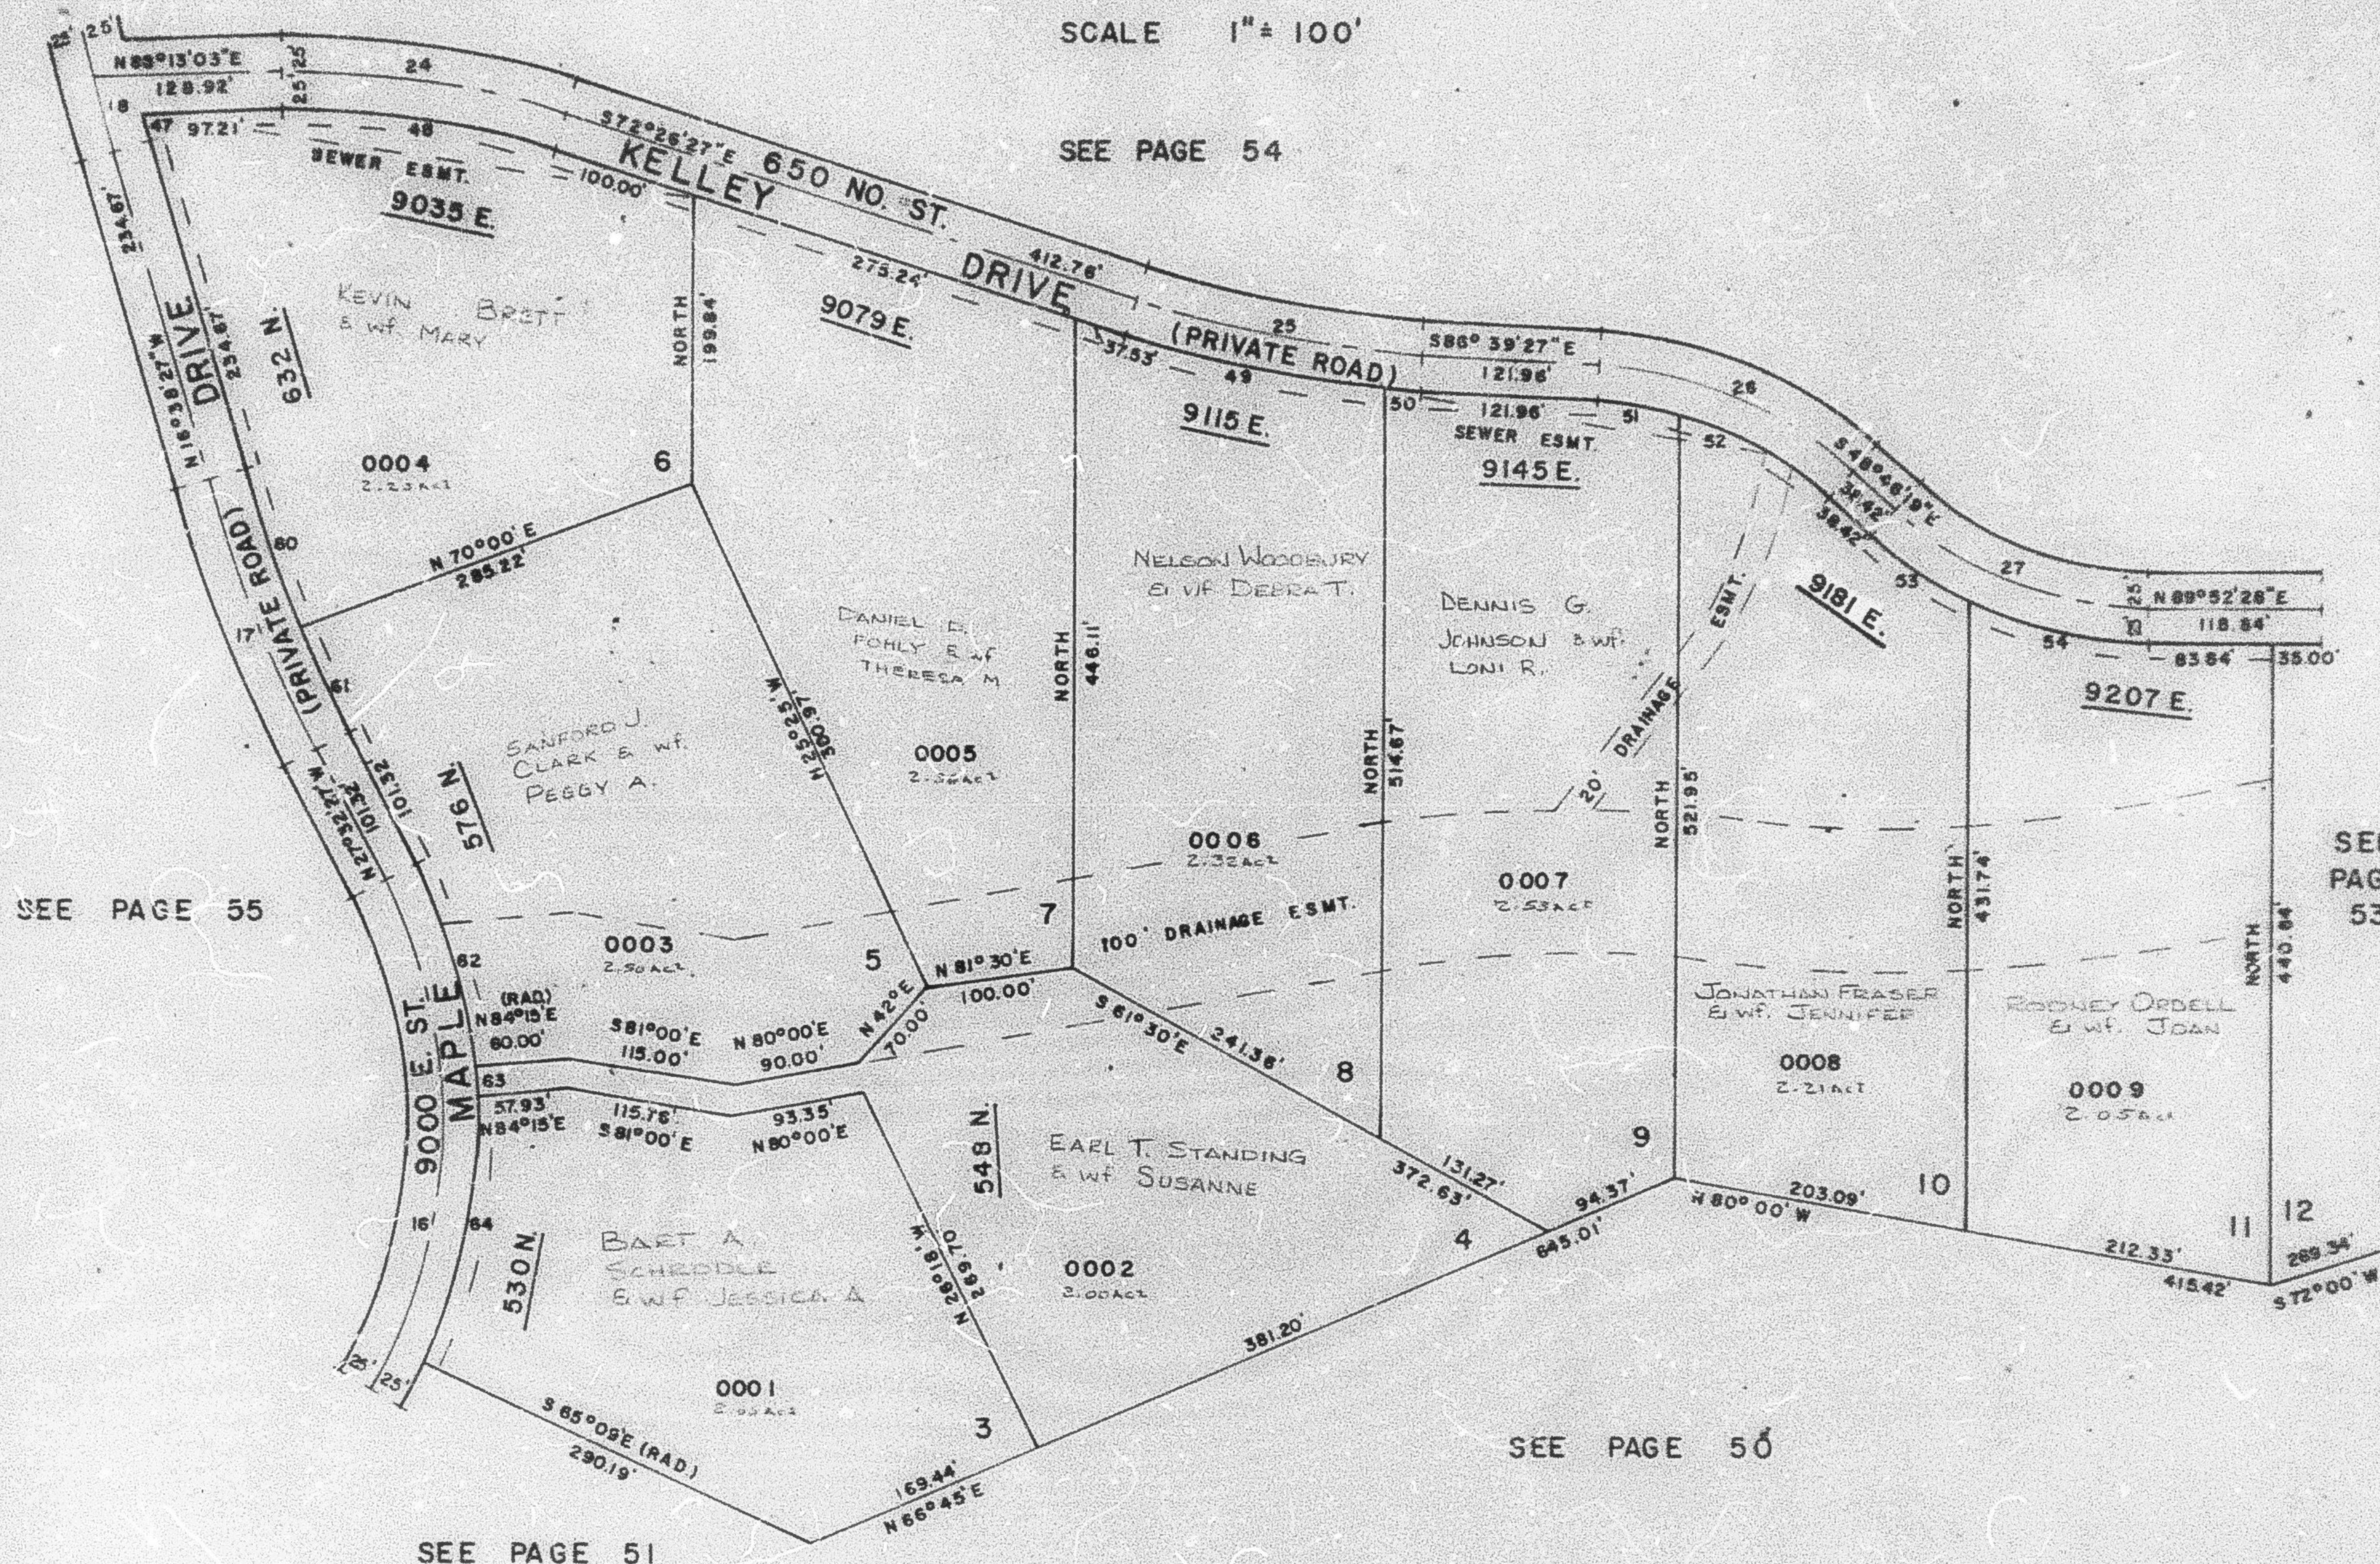

SEE PAGE 51

SEE PAGE 50

CURVE DATA

16	17	18	24	25	26	27	47	48	49
Δ= 57°29'30"	10°54'	1°59'39"	19°20'30"	14°13'00"	37°53'09"	41°21'14"	0°42'45"	19°20'30"	12°29'07"
R= 384.62'	1048.13'		586.82'	801.90'	291.36'	264.97'	17.47'	189.66'	180.19'
L= 388.86'	199.40'	49.78'	197.16'	198.97'	192.66'	191.24'			
T= 200.00'	100.00'		100.00'	100.00'	100.00'	100.00'			
LC=							17.47'	188.76'	179.83'
							N16°17'05"W	S82°06'42"E	S76°41'00"E
50	51	52	53	54	55	61	62	63	64
Δ= 1°43'53"	12°06'	25°47'09"	15°48'24"	25°34'50"	6°29'02"	4°24'58"	21°47'27"	2°56'33"	27°39'27"
R=									
L= 24.39'	56.25'	119.88'	79.83'	129.46'	115.78'	78.86'	140.18'	20.01'	188.07'
T=									
LC= 24.39'	56.15'	118.97'	79.58'	128.39'	115.72'	78.64'	147.29'	20.01'	186.25'
	S85°47'3"E	S80°36'27"E	S61°39'53"E	S56°38'30"E	S77°20'07"E	N18°52'58"W	N25°19'58"W	N16°36'44"W	N4°16'44"W
									N11°01'06"E

FOR COMPLETE ENG DATA
 SEE ORIG. DED. PLAT IN
 BOOK 23, PAGES 99, 100, 101