

PART OF SECTIONS 9, 10 & 16, T. 6 N., R. 2 E., S. L. B. & M.
GREEN HILL COUNTRY ESTATES PHASE NO. 1
 LOTS 12-17
 IN WEBER COUNTY

53

TAXING UNIT 232

PREFIX: 21-053

SCALE 1" = 100'


EXCEPT WHERE OTHERWISE SHOWN
 ALL LOTS OWNED BY
 GREEN HILL DEVELOPMENT
 CO., INC.

SEE PAGE 54

SEE PAGE 11

SEE PAGE 52

SEE PAGE 50

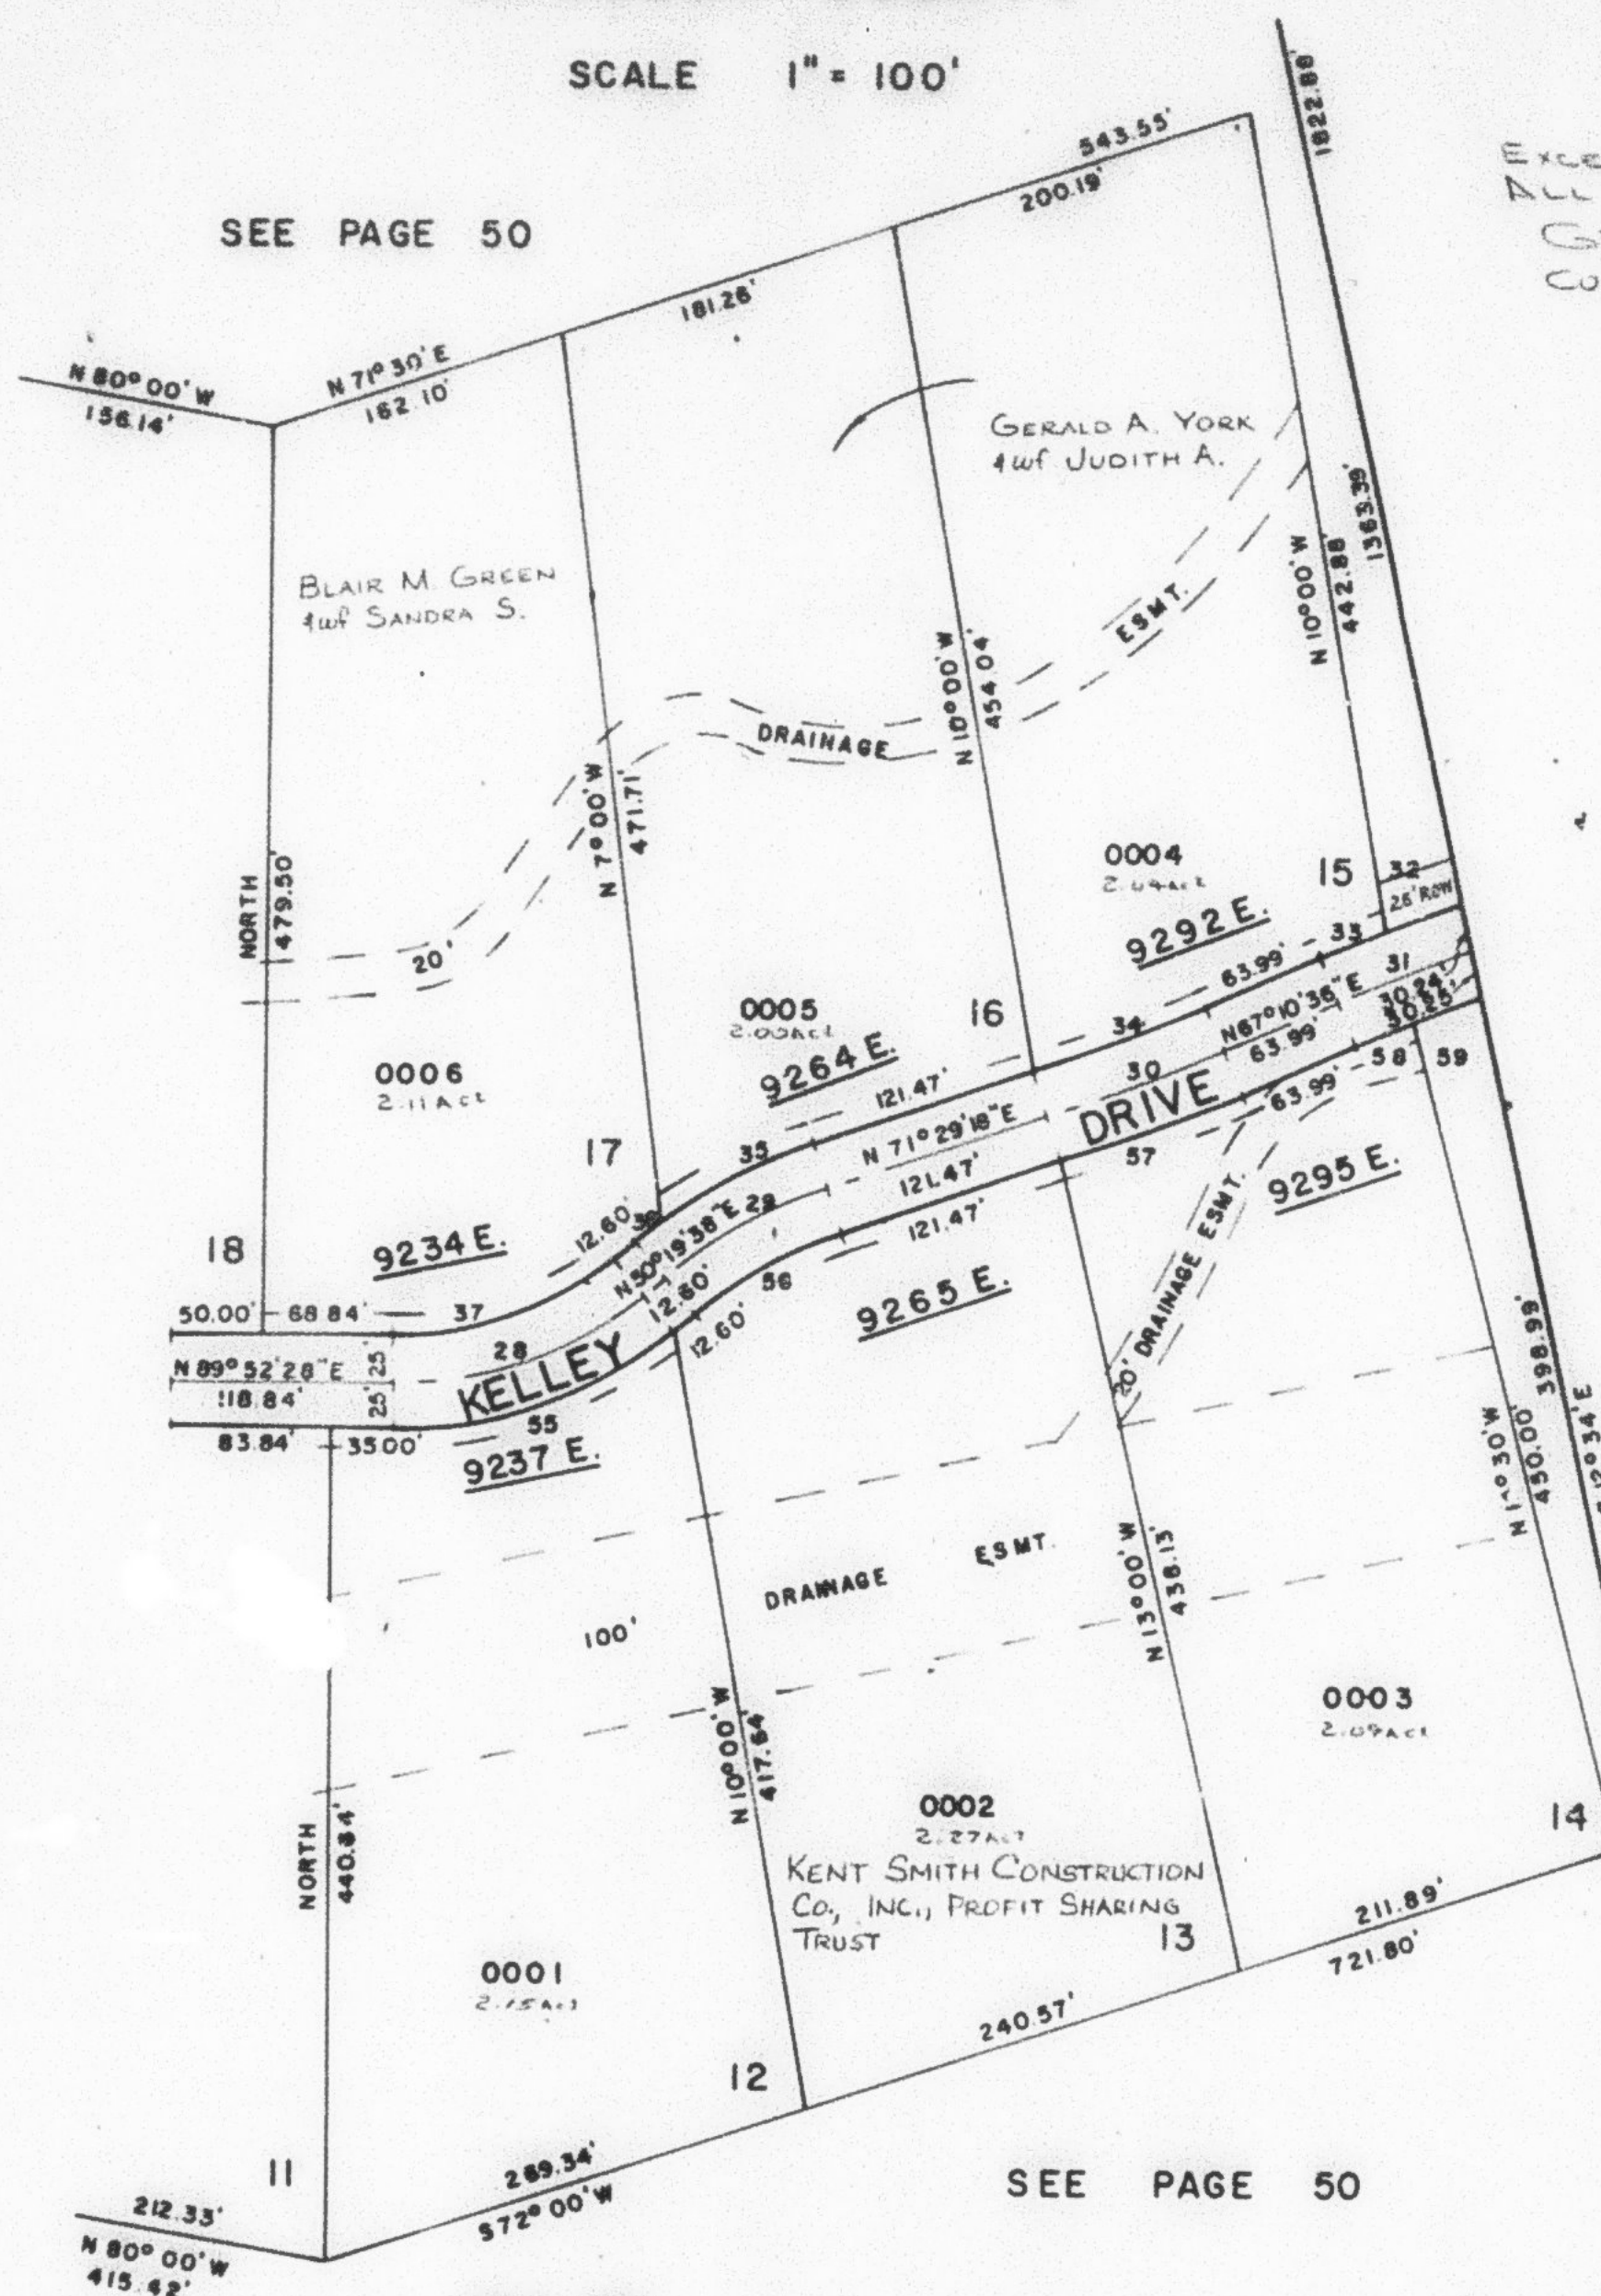

CURVE DATA

28	29	30	31	32	33	34	35	36
A= 39°33'	21°09'50"	4°18'42"	2°55'42"	1°30'35"	1°30'24"	4°18'42"	17°14'18"	3°55'32"
R= 208.51'	267.84'	1353.23'	1300.90'					
L= 144.00'	98.88'	99.05'	75.84'	40.21'	40.13'	98.07'	88.05'	20.05'
T= 75.00'	50.00'	50.00'	3793'					
LC=				40.21'	40.13'	98.05'	87.71'	20.05'
				N69°26'17"E	N67°55'48"E	N69°19'57"E	N62°52'09"E	N52°17'14"E
37	55	56	57	58	59			
A= 39°33'	39°33'	21°09'50"	4°18'42"	1°23'24"	1°22'47"			
R=								
L= 128.74'	161.25'	89.63'	101.83'	35.81'	35.84'			
T=								
LC=124.24'	188.07'	89.12'	101.81'	35.81'	35.84'			
N70°05'55"E N70°05'55"E N60°54'23"E N69°19'57"E N67°52'18"E N69°16'23"E								

FOR COMPLETE ENG. DATA
 SEE ORIG. DED. PLAT IN
 BOOK 23, PAGES 99, 100, 101