

PART OF SECTIONS 9, 10 & 16, T. 6 N., R. 2 E., S. 1. B. & M.

GREEN HILL COUNTRY ESTATES PHASE NO. 1

LOTS 12-17


IN WEBER COUNTY

53

TAXING UNIT 232

PREFIX 21-053

SCALE 1" = 100'

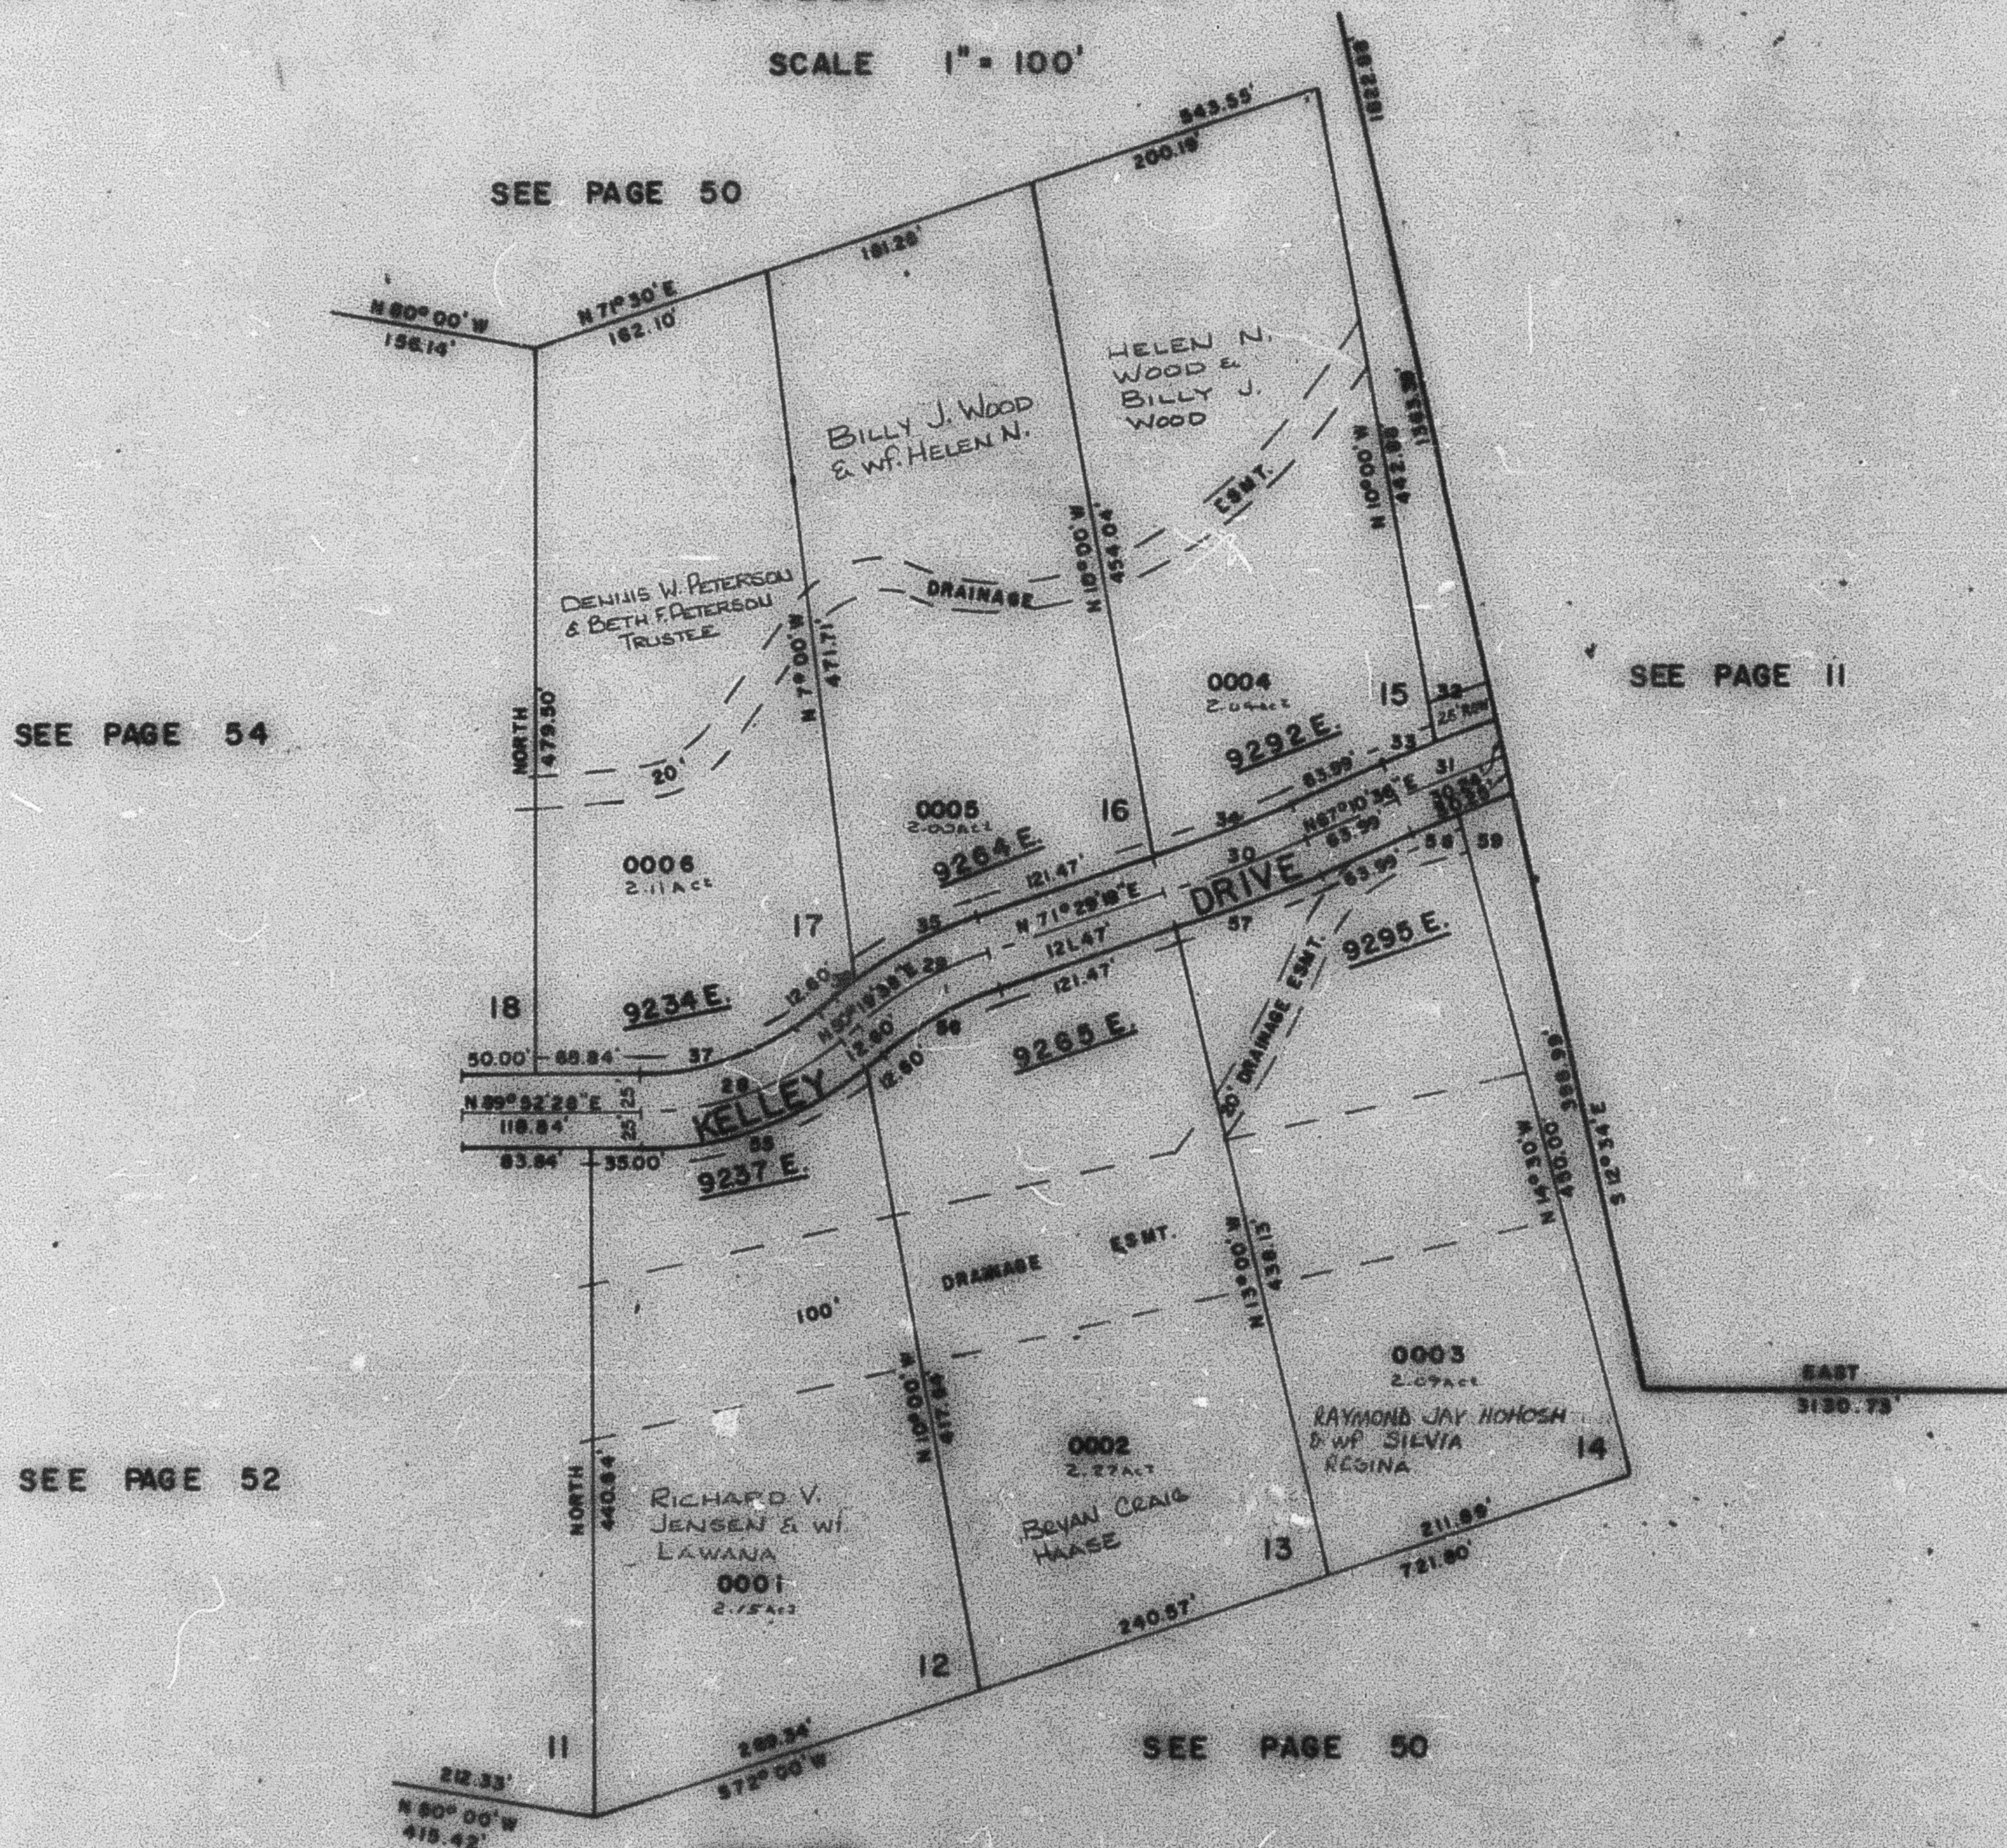

CURVE DATA

28	29	30	31	32	33	34	35	36
Δ= 28°33'	21°00'30"	4°18'42"	2°52'48"	1°30'30"	1°30'24"	4°18'42"	17°14'18"	3°50'22"
R= 208.84'	267.84'	1389.25'	1500.90'	40.81'	40.15'	99.07'	98.05'	20.05'
L= 144.30'	88.82'	88.82'	75.84'	40.81'	40.15'	99.07'	98.05'	20.05'
T= 75.00'	50.00'	50.00'	37.93'	40.81'	40.15'	99.07'	98.05'	20.05'
LC=				25°25'17"E	25°25'48"E	105°19'57"E	105°32'09"E	105°17'14"E
37	38	39	40	41	42	43	44	45
Δ= 30°33'	30°33'	21°00'30"	4°18'42"	1°30'30"	1°30'24"	4°18'42"	17°14'18"	3°50'22"
R=								
L= 128.74'	181.25'	88.82'	101.85'	35.81'	35.81'			
T=								
LC= 128.74'	181.25'	88.82'	101.85'	35.81'	35.81'			
27°00'00"E	27°00'00"E	27°00'00"E	27°00'00"E	27°00'00"E	27°00'00"E	27°00'00"E	27°00'00"E	27°00'00"E

FOR COMPLETE ENG. DATA
SEE ORIG. SET. PLAT IN
BOOK 23, PAGES 99, 100, 101