

GREEN HILL COUNTRY ESTATES PHASE NO. 1


LOTS 12-17

IN WEBER COUNTY

TAXING UNIT: 232

PREFIX: 21-053

SCALE 1" = 100'

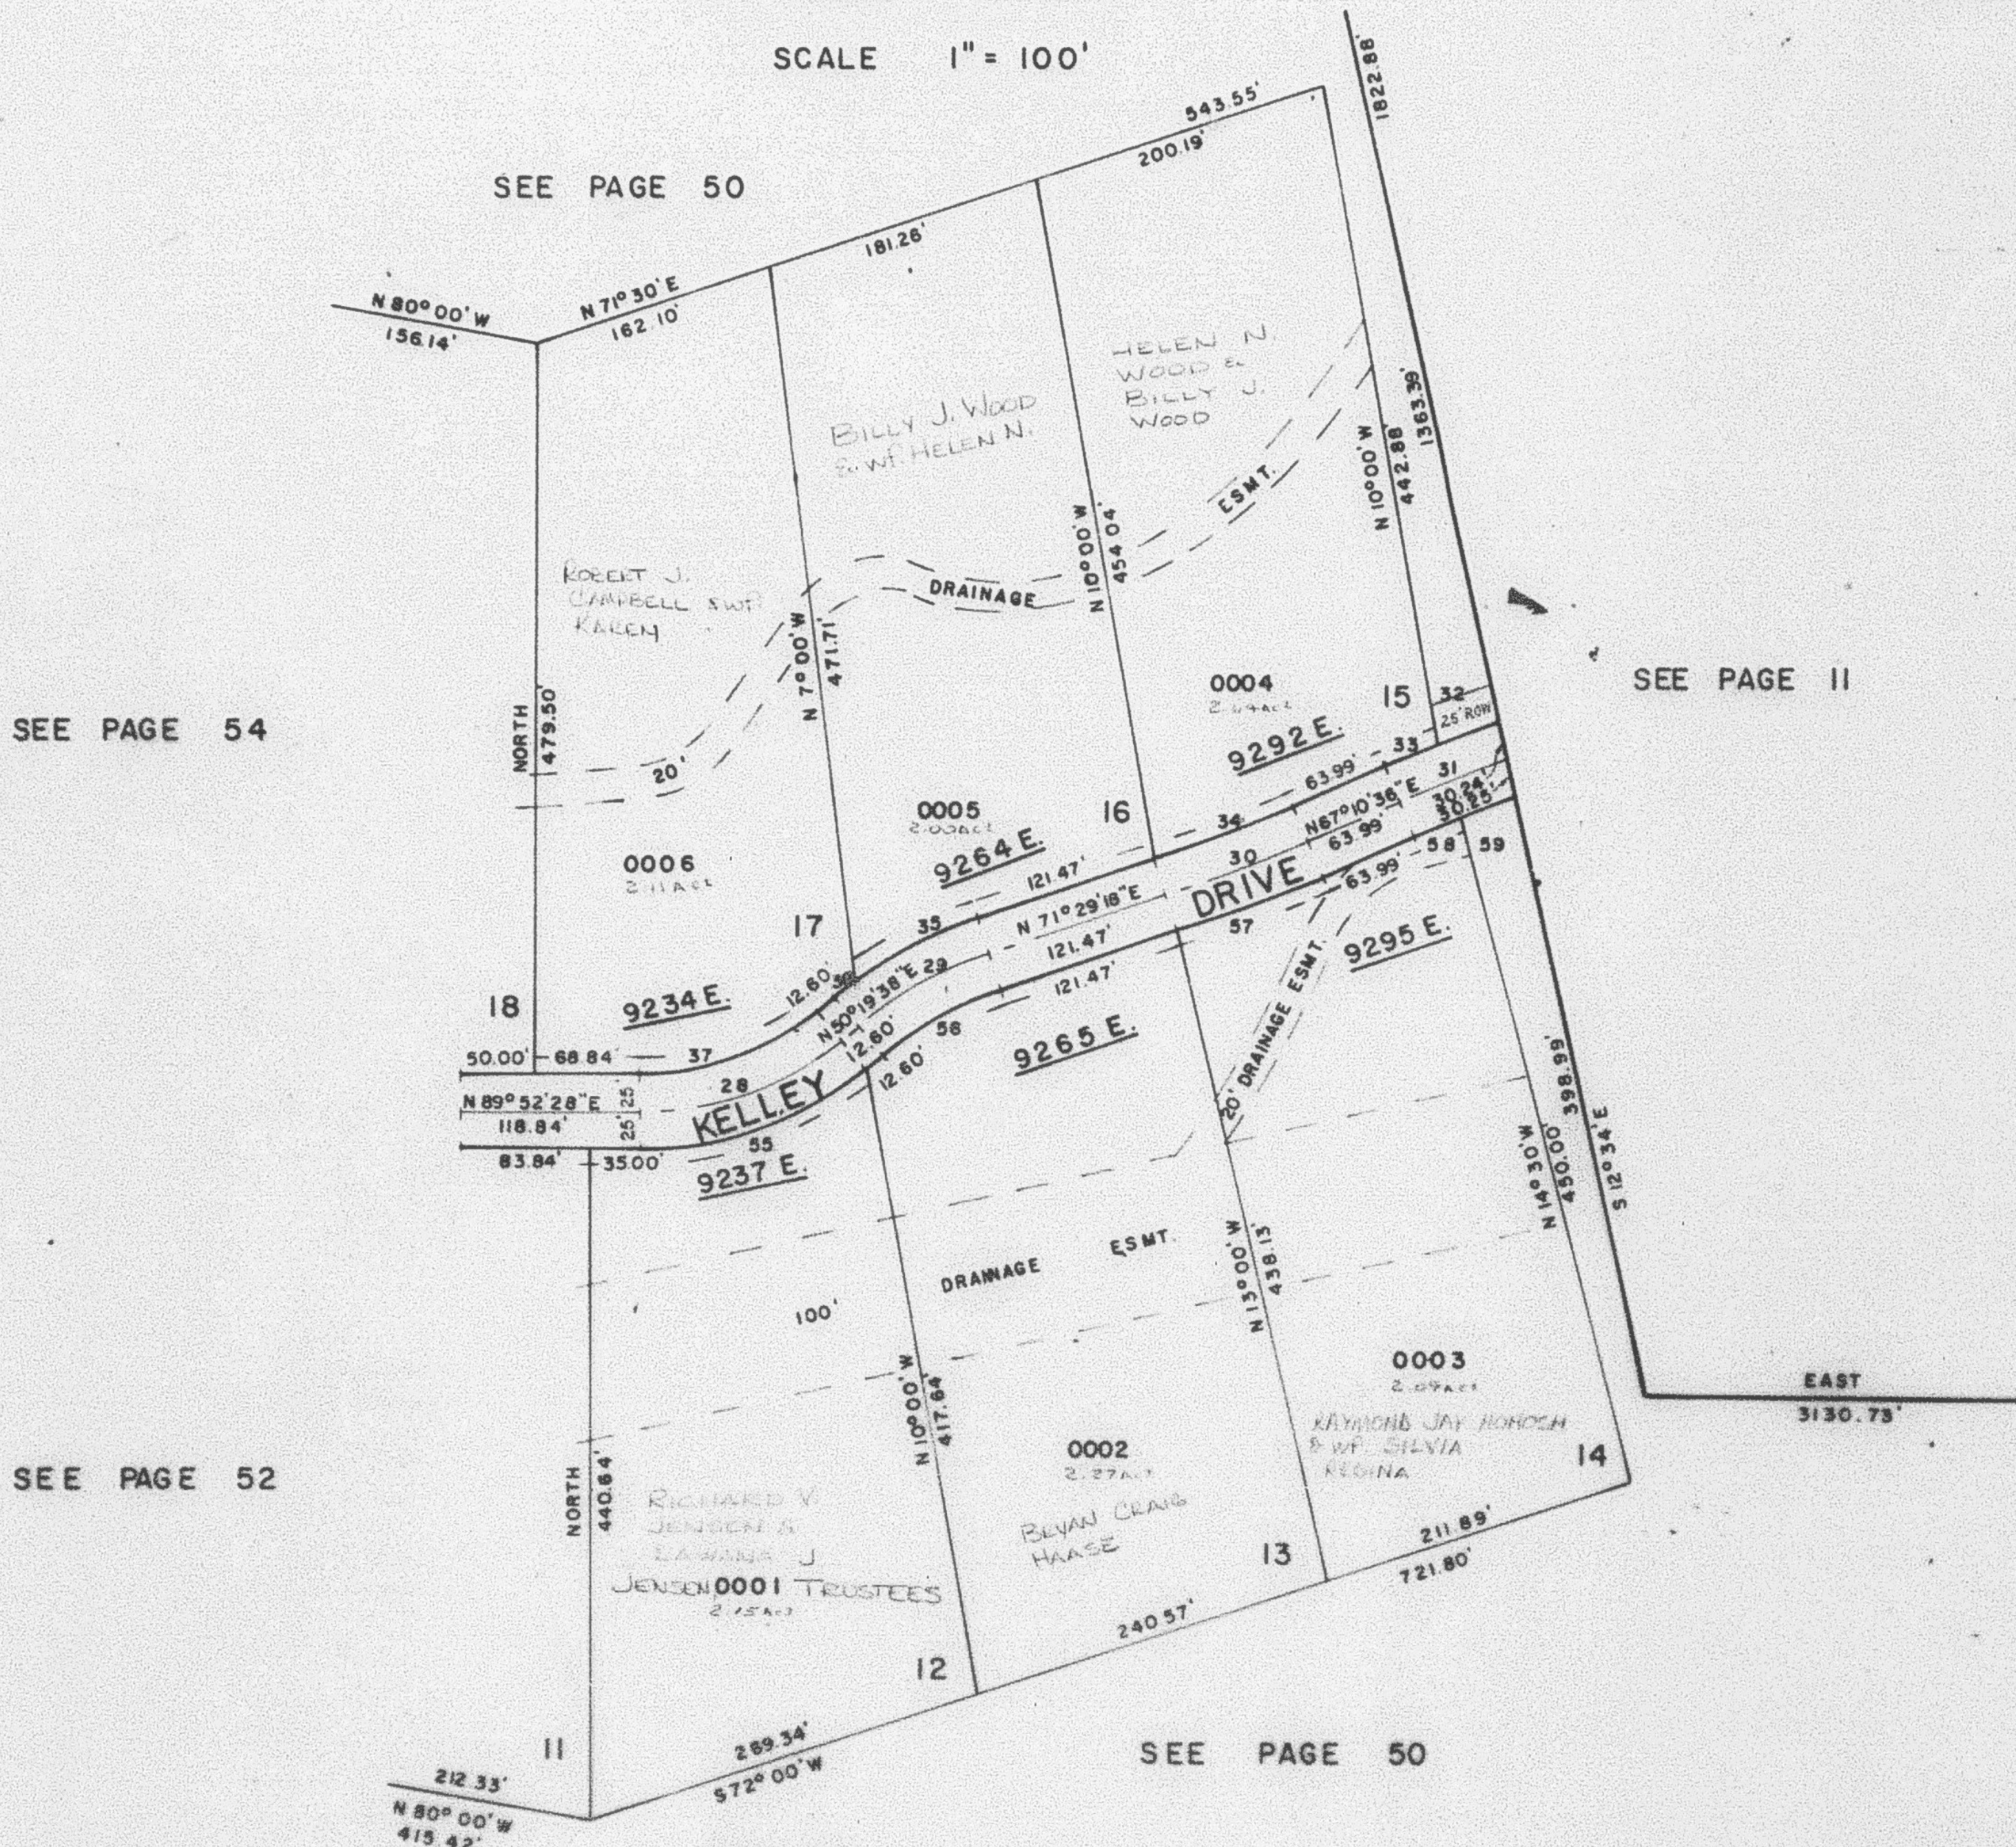

CURVE DATA

28	29	30	31	32	33	34	35	36
A= 39°33'	21°09'50"	4°18'42"	2°53'42"	1°35'35"	1°30'24"	4°18'42"	17°14'18"	3°55'32"
R= 208.81'	267.64'	1333.23'	1500.90'					
L= 144.00'	98.88'	99.95'	75.84'	40.21'	40.13'	98.07'	88.05'	20.05'
T= 75.00'	50.00'	50.00'	37.93'					
LC=				40.21'	40.13'	98.05'	87.71'	20.05'
				N89°26'17"E	N67°55'46"E	N69°19'57"E	N62°52'09"E	N52°17'14"E
37	55	56	57	58	59			
A= 39°33'	39°33'	21°09'50"	4°18'42"	1°23'24"	1°22'47"			
R=								
L= 128.74'	161.25'	99.63'	101.83'	35.81'	35.54'			
T=								
LC=124.24'	158.07'	89.12'	101.81'	35.81'	35.54'			
N70°05'58"E N70°05'58"E N50°54'21"E N68°18'57"E N67°52'18"E N69°15'23"E								

FOR COMPLETE ENG. DATA
SEE ORIG. DEED. PLAT. IN
BOOK 23, PAGES 99, 100, 101