

PART OF SECTIONS 9, 10 & 16, T. 6 N., R. 2 E., S. L. B. & M.
GREEN HILL COUNTRY ESTATES PHASE NO. I


53

TAXING UNIT 232

LOTS 12-17
 IN WEBER COUNTY

PREFIX: 21-053

SCALE 1" = 100'

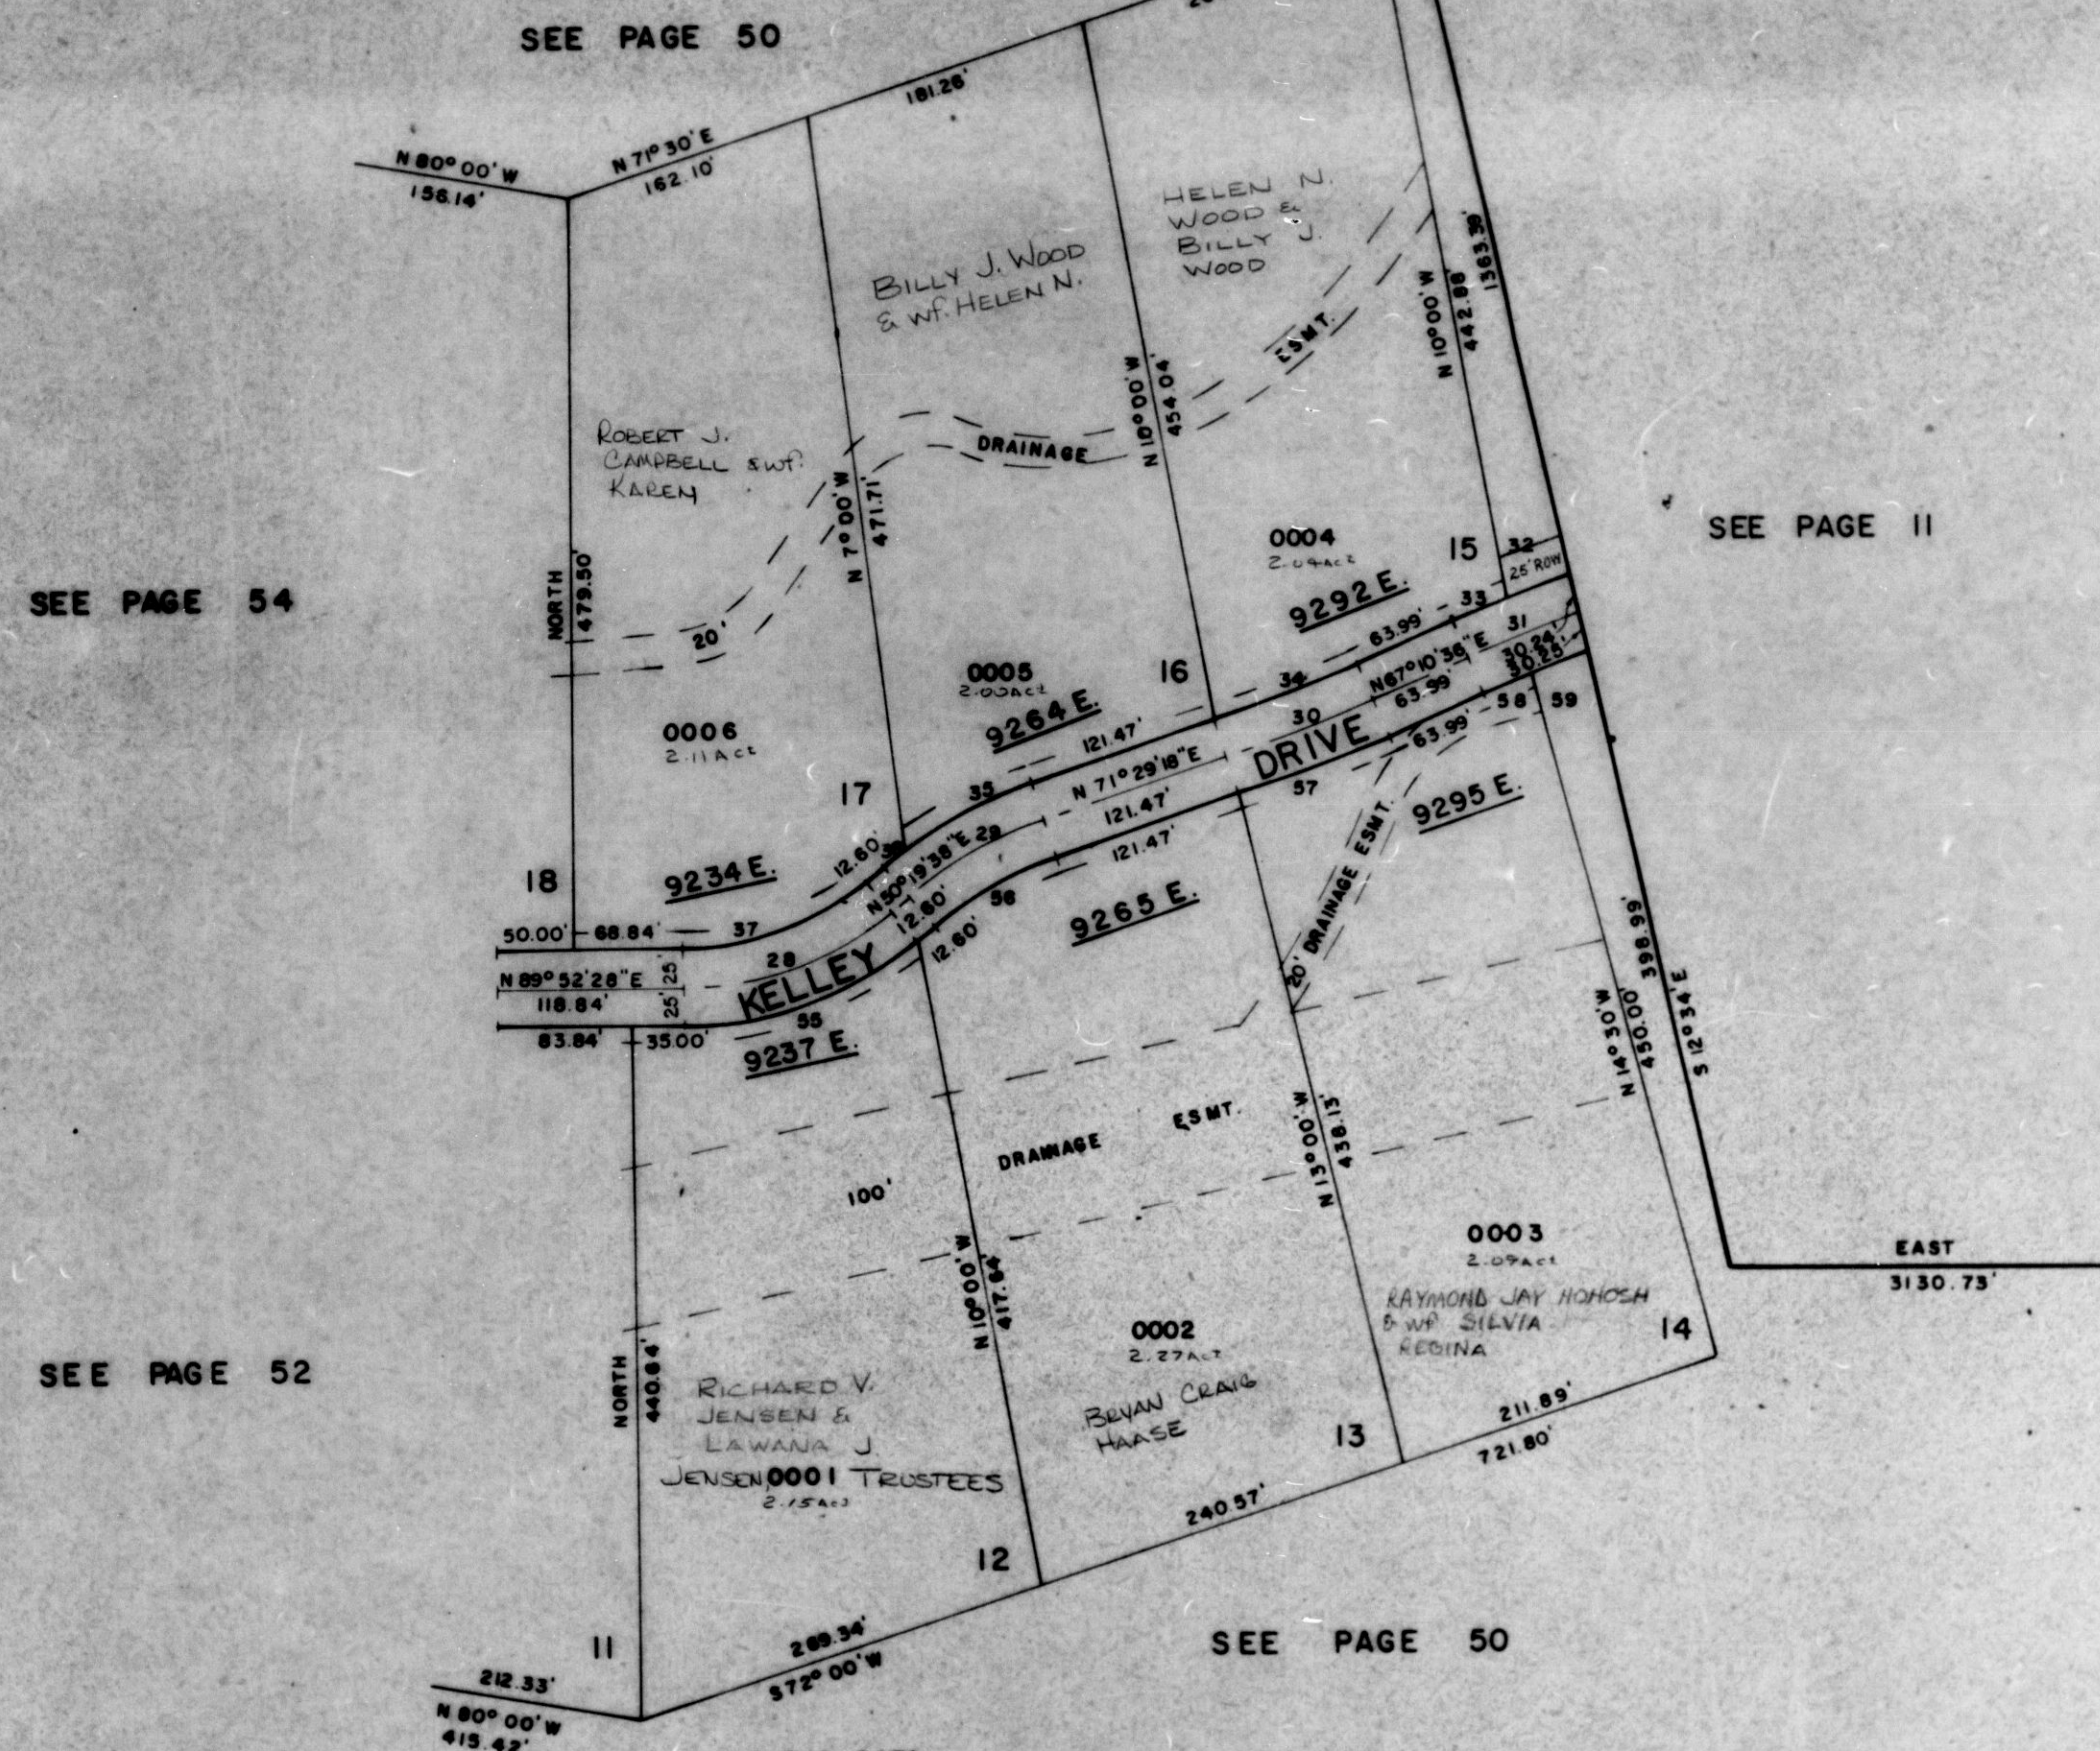

CURVE DATA

28	29	30	31	32	33	34	35	36
A= 39°33'	21°09'50"	4°18'42"	2°55'42"	1°30'35"	1°30'24"	4°18'42"	17°14'18"	3°55'32"
R= 208.81'	267.64'	1353.23'	1500.90'	40.21'	40.13'	98.07'	88.05'	20.05'
L= 144.00'	98.86'	99.95'	75.84'	40.21'	40.13'	98.05'	87.71'	20.05'
T= 78.00'	50.00'	50.00'	37.93'	N69°26'17"E	N67°55'48"E	N69°19'57"E	N62°52'09"E	N52°17'14"E
LC=								
37	38	39	40	41	42	43	44	45
A= 39°33'	39°33'	21°09'50"	4°18'42"	1°30'24"	1°30'24"	4°18'42"	17°14'18"	3°55'32"
R=								
L= 128.74'	161.25'	89.63'	101.83'	35.81'	35.81'	98.07'	88.05'	20.05'
T=								
LC=124.24'	188.07'	89.12'	101.81'	35.81'	35.81'	98.05'	87.71'	20.05'

FOR COMPLETE ENG. DATA
 SEE ORIG. DED. PLAT. IN
 BOOK 23, PAGES 99, 100, 101

W.F.J. 9-B1