

PART OF SECTIONS 9, 10 & 16, T. 6 N., R. 2 E., S. 1 B. 8 M. GREEN HILL COUNTRY ESTATES PHASE NO. 1

53

TAXING UNIT 232

LOTS 12-17
IN WEBER COUNTY

PREFIX 21-053


SCALE 1" = 100'

SEE PAGE 54

SEE PAGE 52

SEE PAGE 11

SEE PAGE 50

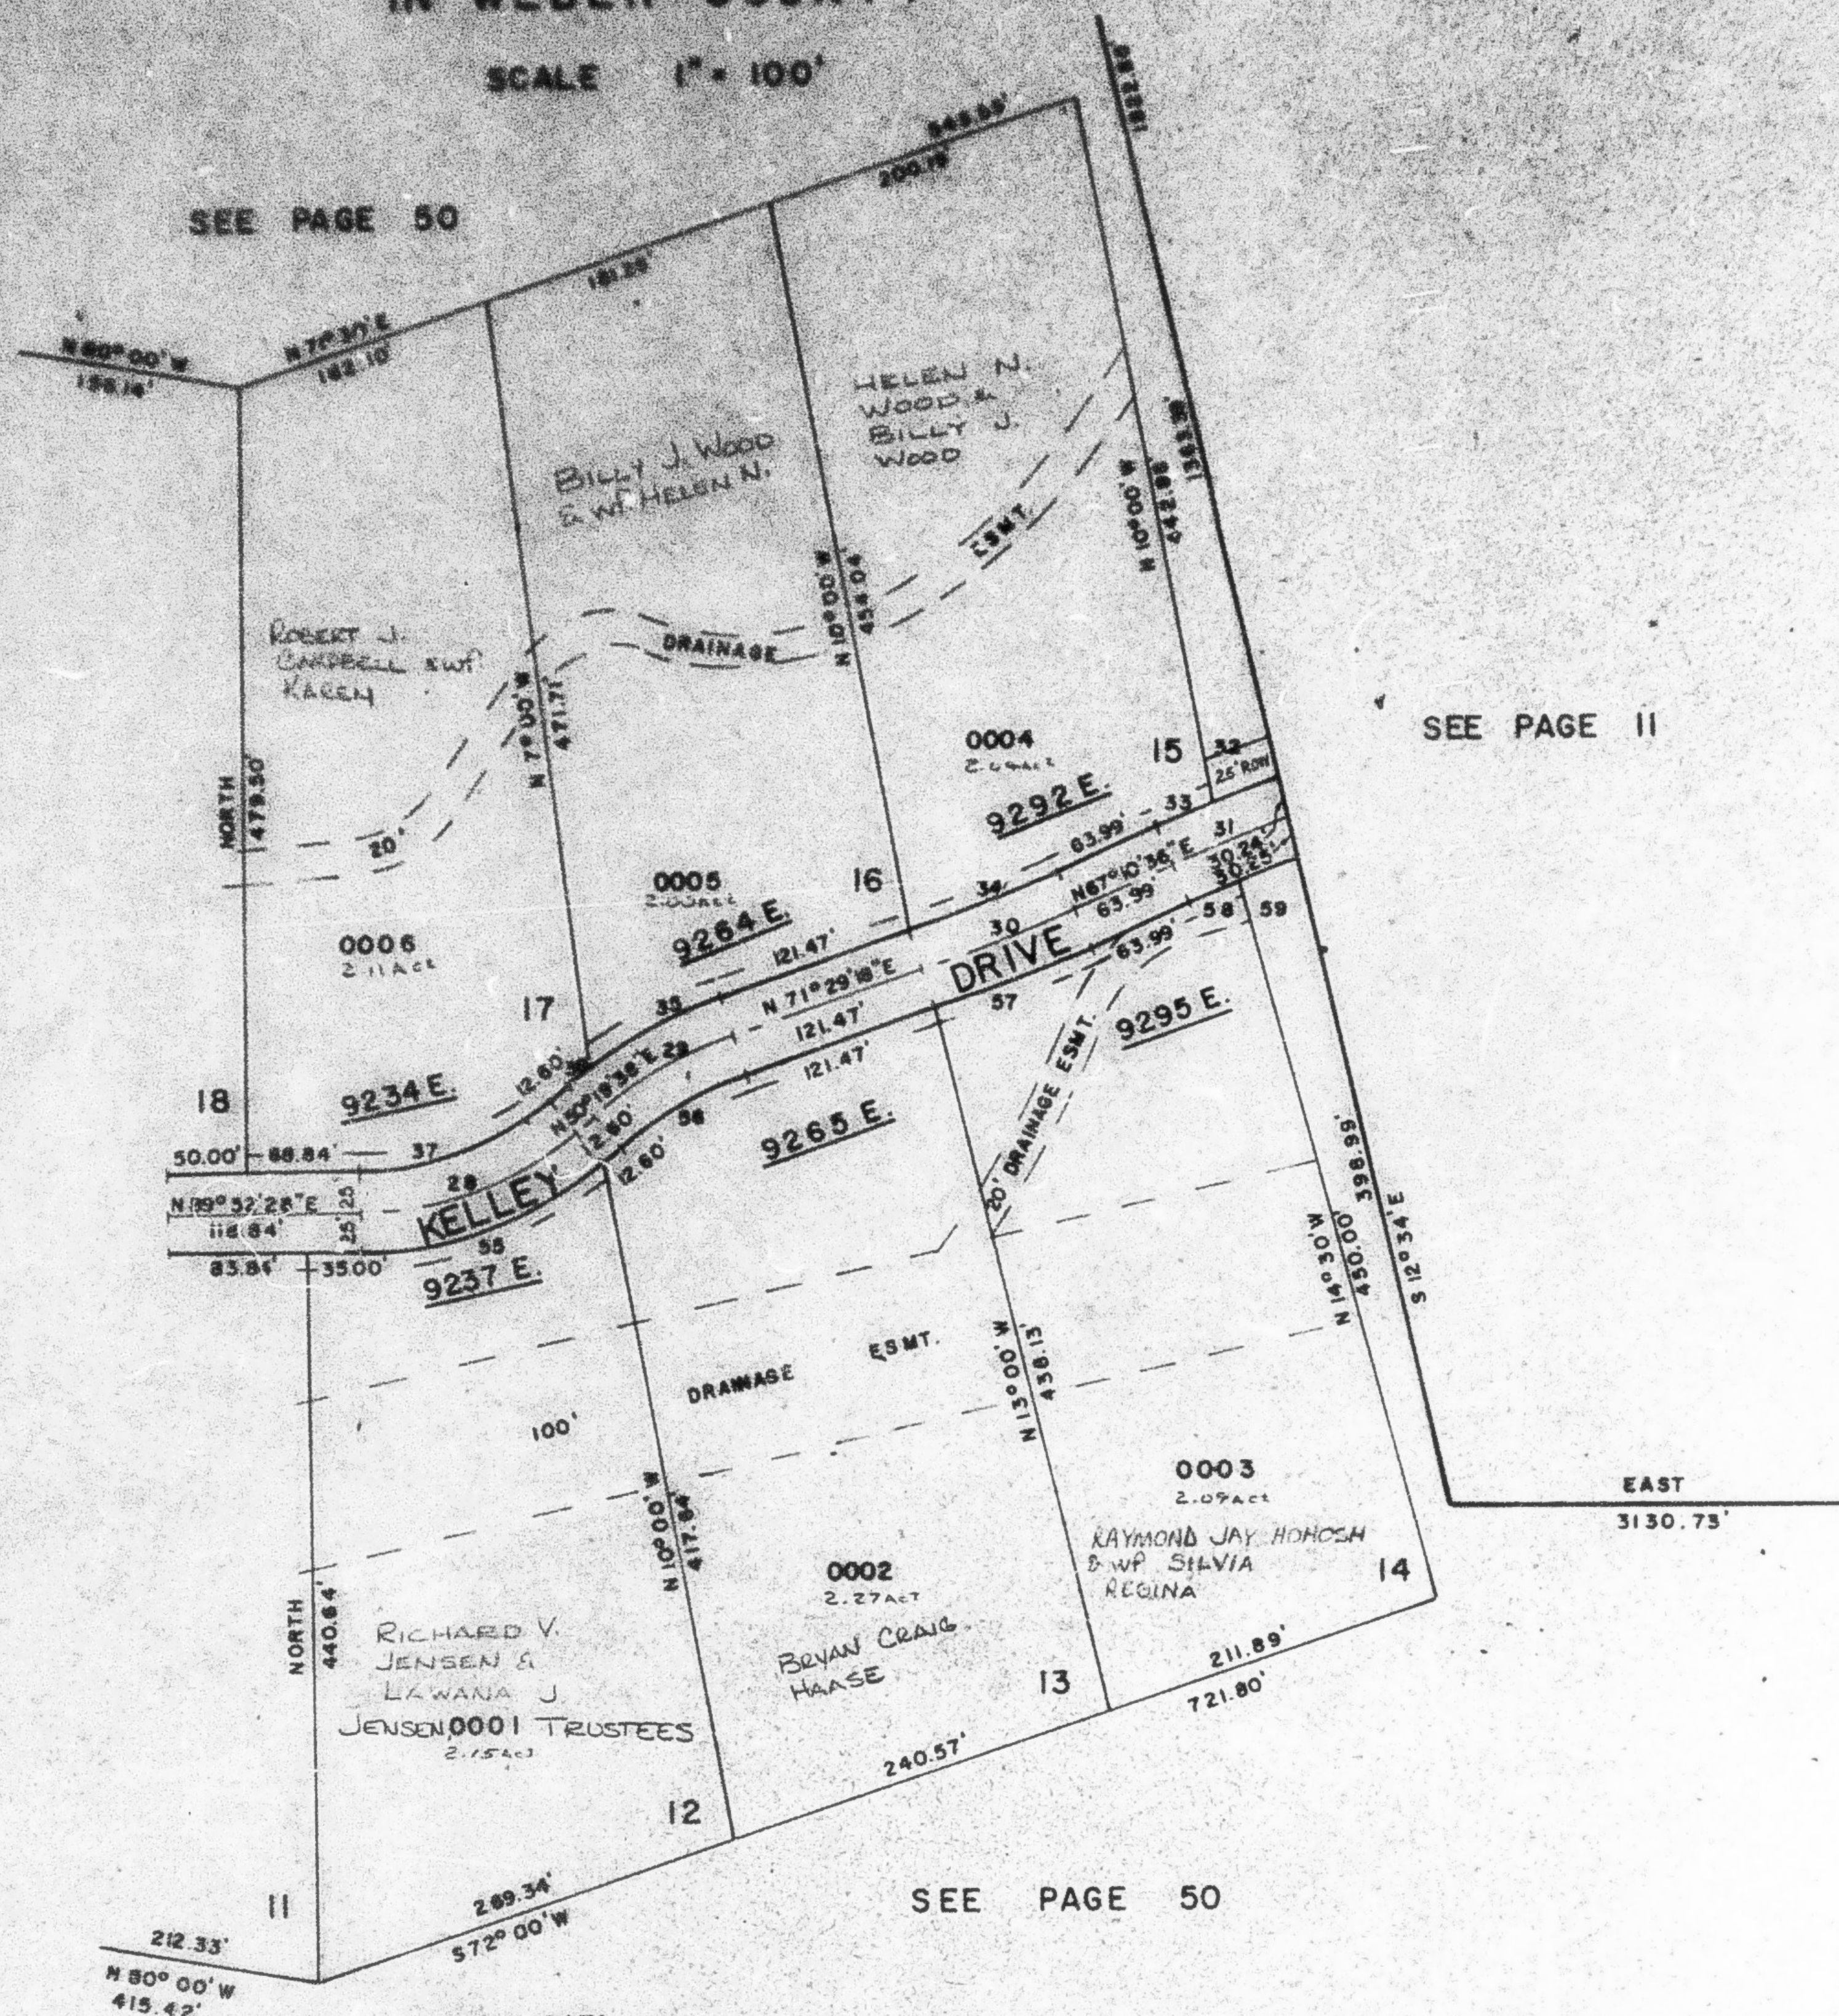

CURVE DATA

28	29	30	31	32	33	34	35	36
A= 29°33'	21°09'50"	4°18'42"	2°53'42"	1°30'38"	1°30'24"	4°18'42"	17°14'18"	3°55'32"
R= 208.81'	267.84'	1353.23'	1500.90'	40.21'	40.13'	98.07'	88.05'	20.05'
L= 144.00'	98.88'	99.95'	75.84'	40.21'	40.13'	98.05'	87.71'	20.05'
T= 75.00'	50.00'	50.00'	37.93'	N69°26'17"E	N67°55'48"E	N69°19'57"E	N62°52'09"E	N52°17'14"E
LC=								
37	38	39	40	41	42	43	44	45
A= 39°33'	39°33'	21°09'50"	4°18'42"	1°23'24"	1°22'47"			
R=								
L= 128.74'	161.28'	89.63'	101.83'	35.81'	35.54'			
T=								
LC=124.24'	158.07'	89.12'	101.81'	35.81'	35.54'			
N70°05'55"E	N70°05'58"E	N80°54'21"E	N69°19'57"E	N67°52'18"E	N69°15'23"E			

FOR COMPLETE ENG. DATA
SEE ORIG. DED. PLAT IN
BOOK 23, PAGES 99, 100, 101