

PART OF SECTIONS 9, 10 & 16, T. 6 N., R. 2 E., S. L. B. & M. GREEN HILL COUNTRY ESTATES PHASE NO. 1

53

TAXING UNIT: 232

LOTS 12-17
IN WEBER COUNTY

PREFIX: 21-053

SCALE 1" = 100'


SEE PAGE 54

SEE PAGE 52

SEE PAGE 50

SEE PAGE 11

SEE PAGE 30

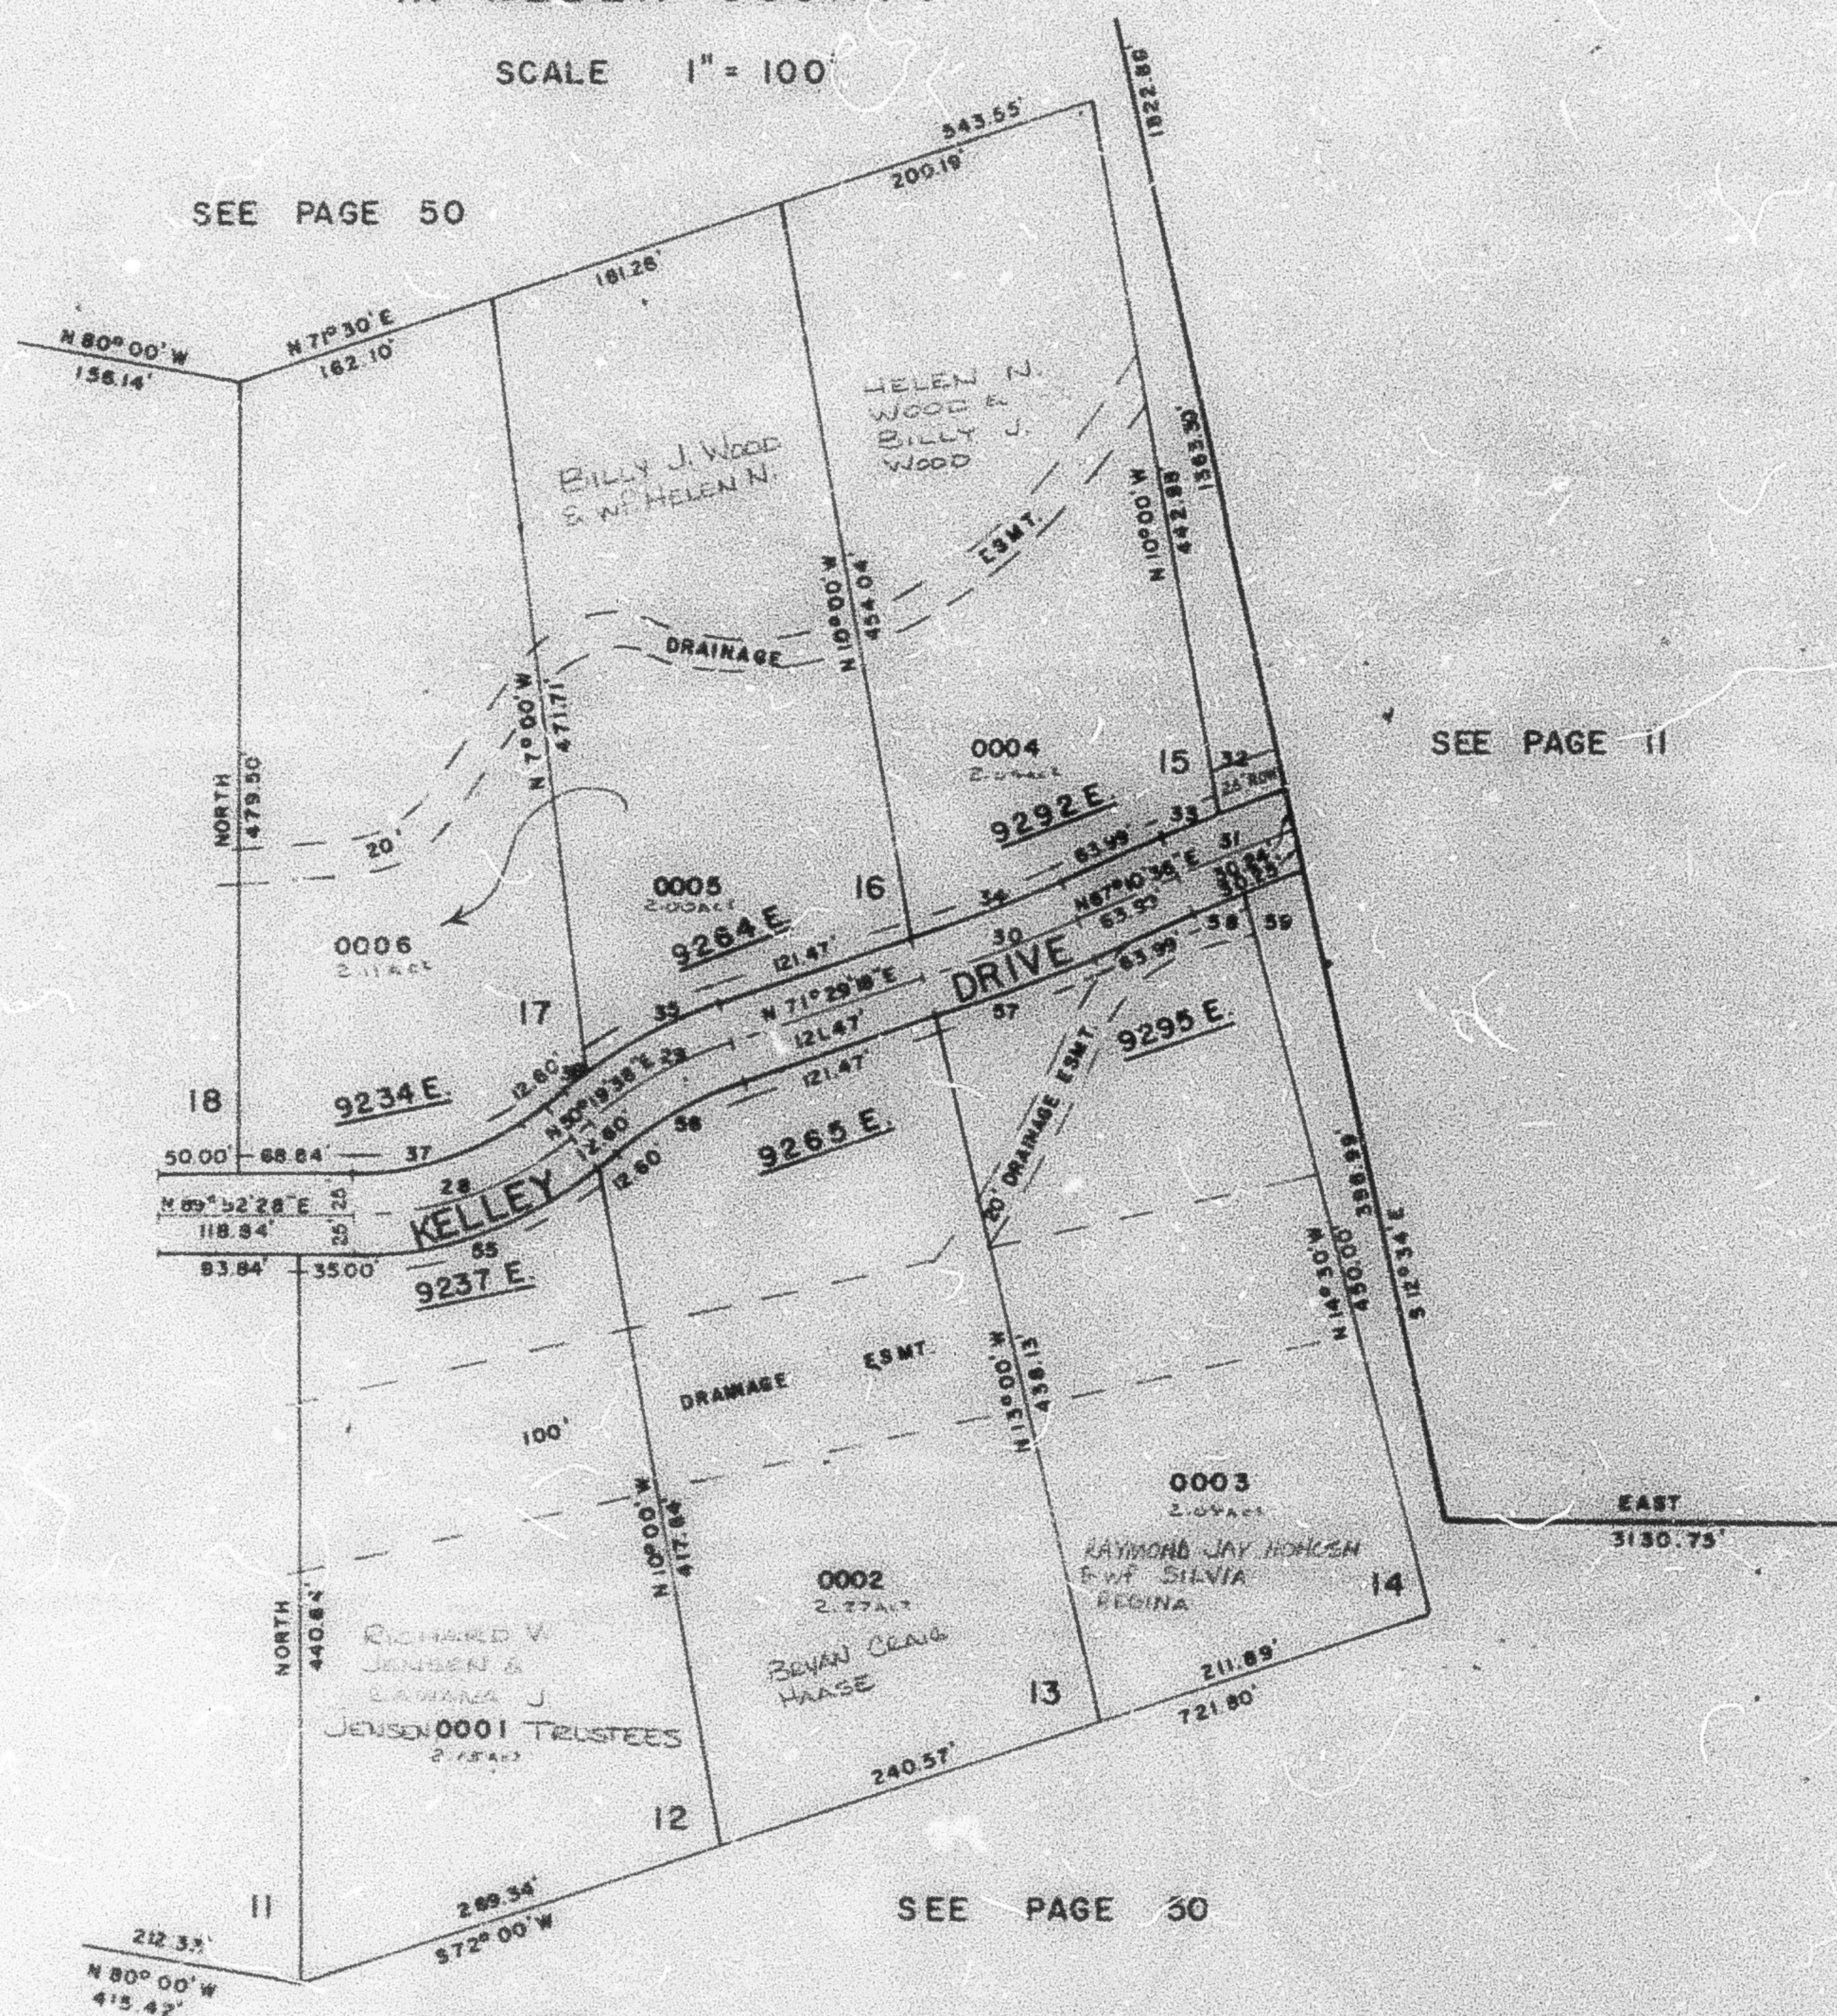

CURVE DATA

28	29	30	31	32	33	34	35	36
A= 39°33'	21°09'50"	4°18'42"	2°53'42"	1°30'35"	1°30'24"	4°18'42"	17°14'18"	3°55'32"
R= 208.61'	267.84'	1333.22'	1500.90'	40.21'	40.13'	98.07'	88.05'	20.05'
L= 144.00'	98.88'	99.89'	75.84'	40.21'	40.13'	98.07'	88.05'	20.05'
T= 75.00'	50.00'	50.00'	37.93'	40.21'	40.13'	98.07'	88.05'	20.05'
LC=				N69°28'17"E	N67°50'48"E	N69°19'57"E	N62°52'09"E	N52°17'14"E
37	38	39	40	41	42	43	44	45
A= 39°33'	39°33'	21°09'50"	4°18'42"	1°23'24"	1°22'47"			
R=								
L= 128.74'	181.25'	88.63'	101.83'	35.81'	35.54'			
T=								
LC= 124.24'	188.07'	88.12'	101.81'	35.81'	35.54'			
	N70°05'00"E	N70°05'00"E	N69°54'25"E	N69°19'57"E	N67°52'18"E	N69°15'23"E		

FOR COMPLETE ENG. DATA
SEE ORIG. DED. PLAT. IN
BOOK 25, PAGES 99, 100, 101