


PART OF SECTIONS 9, 10 & 16, T. 6 N., R. 2 E., S. L. B. & M.
GREEN HILL COUNTRY ESTATES PHASE NO. 1
 LOTS 18-24
 IN WEBER COUNTY

TAXING UNIT 106

SCALE 1" = 100

PREFIX 21-054

54

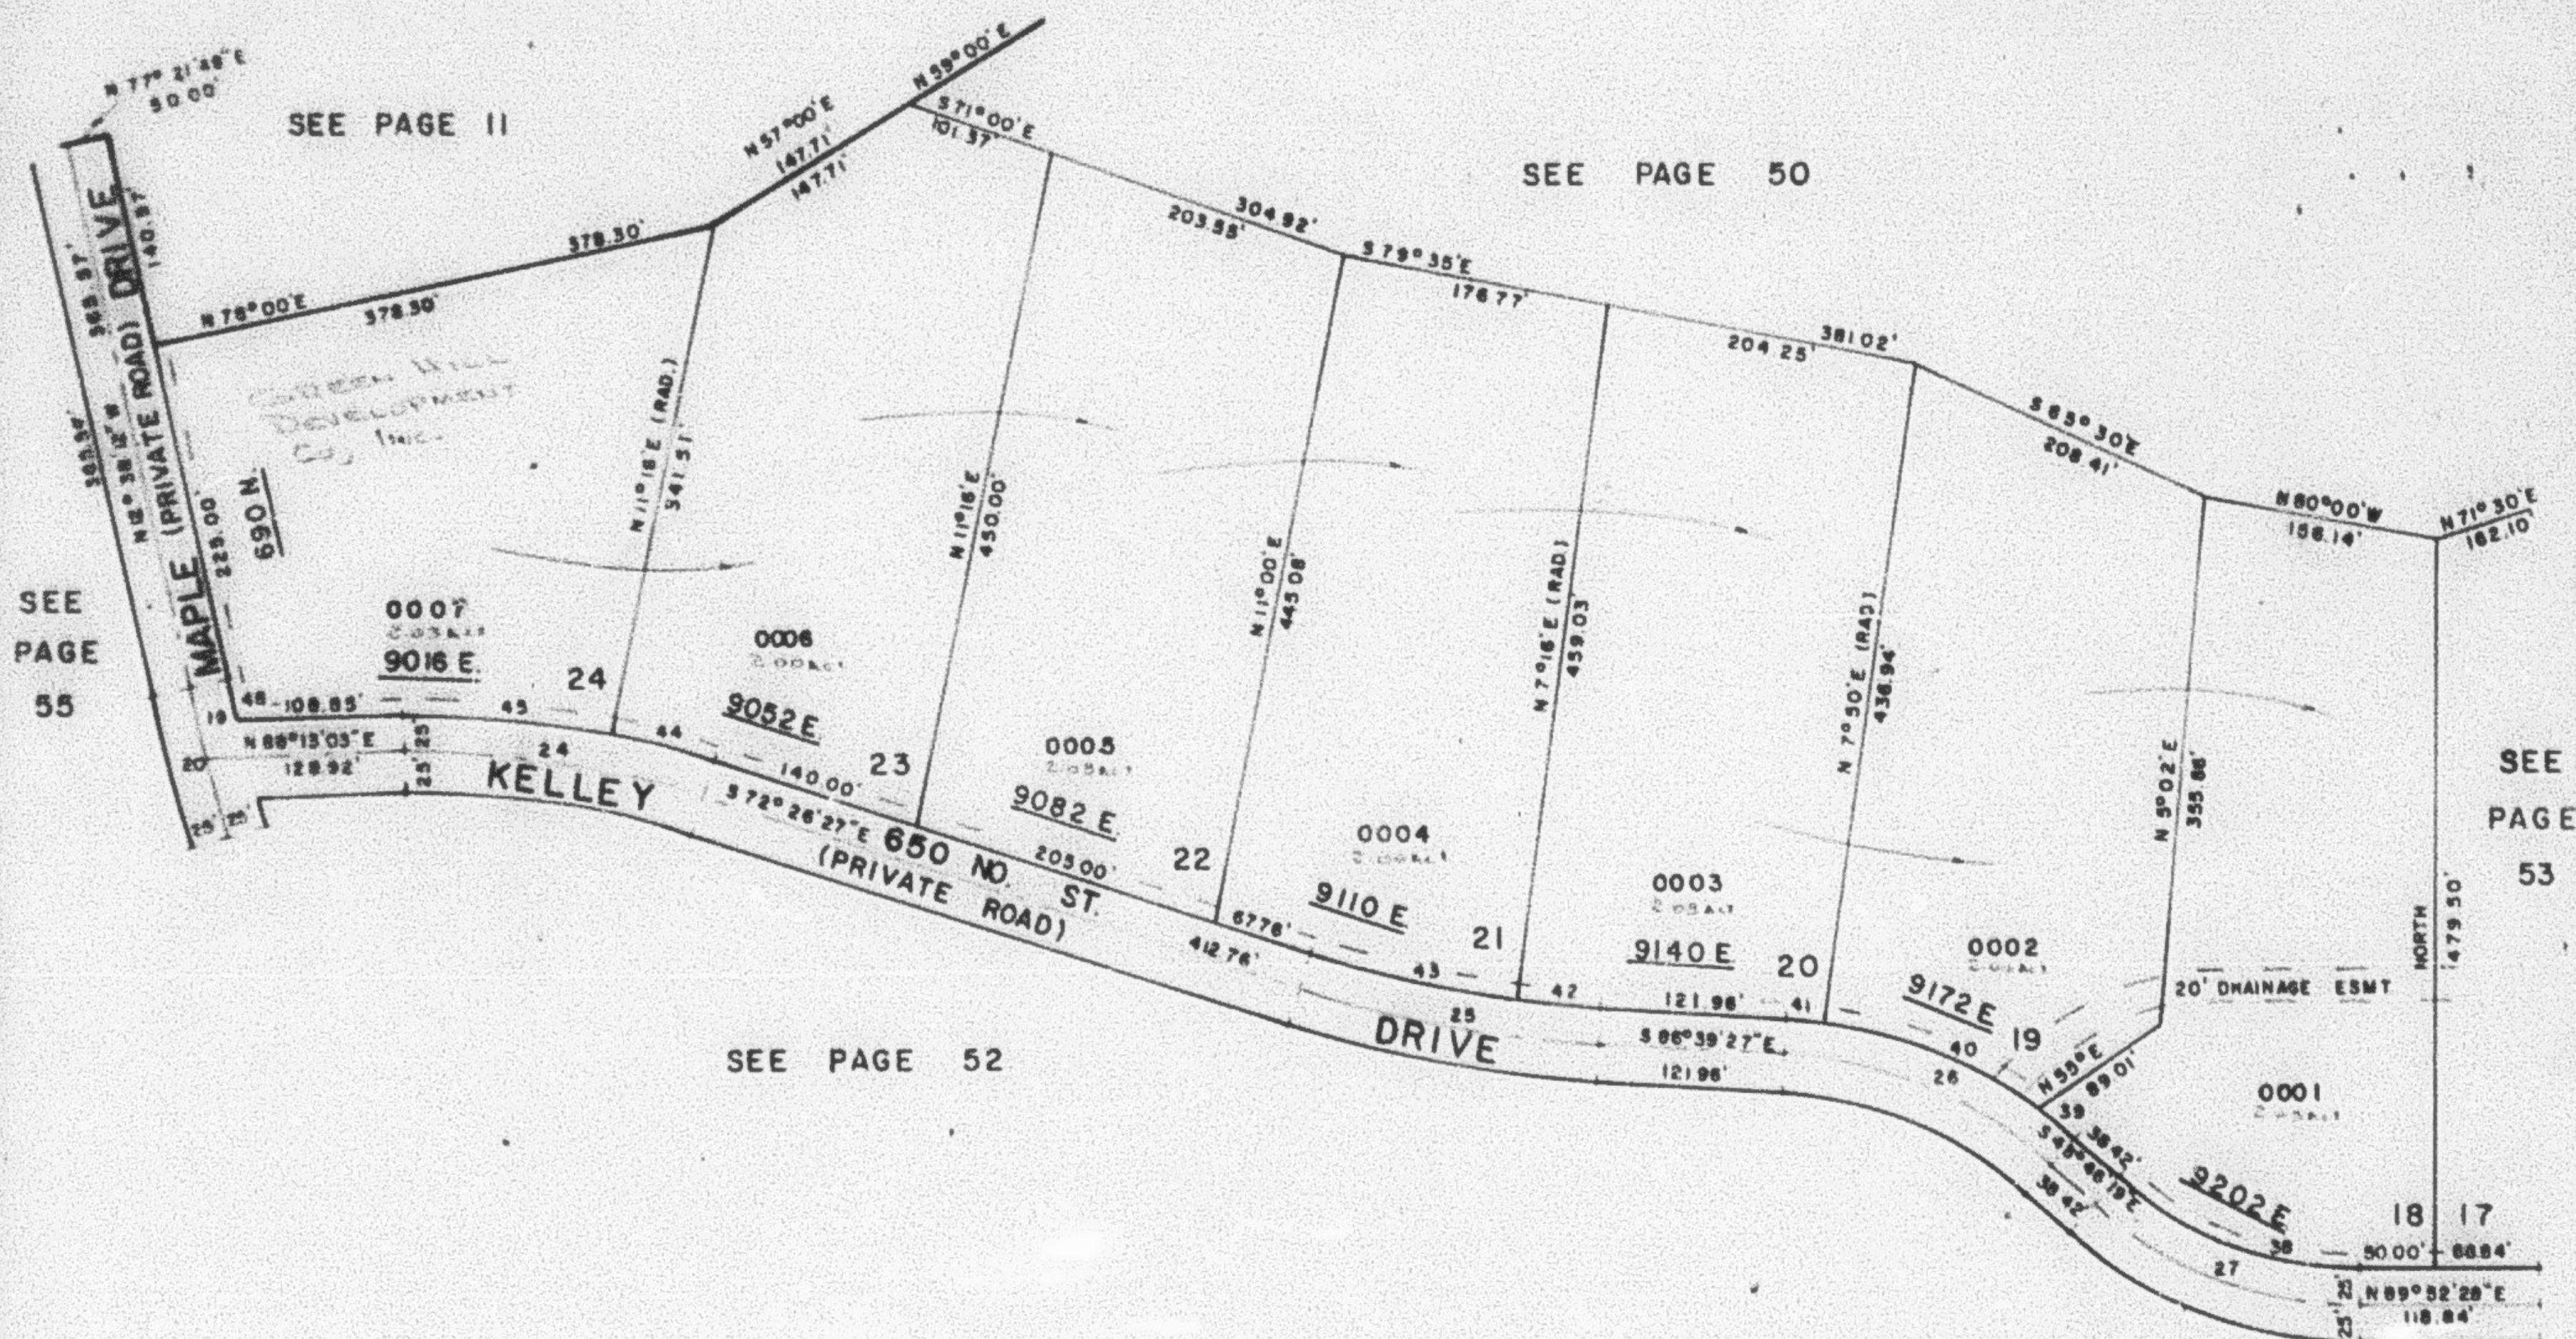

CURVE DATA

19	20	24	25	26	27	38	39
A: 2°00'38"	4°00'18"	19°20'30"	14°13'00"	37°53'09"	41°21'14"	41°21'14"	4°43'42"
R: 1430.32'	584.82'	801.90'	291.36'	264.97'	173.20'	26.11'	
L: 50.18'	99.98'	197.16'	198.97'	192.66'	191.24'		
T: 50.00'	100.00'	100.00'	100.00'	100.00'	100.00'		
LC:						189.48'	26.10'
						N69°26'55"W	N51°08'09"W
40	41	42	43	44	45	46	
A: 28°40'	4°29'27"	3°55'27"	10°17'33"	6°17'33"	13°02'57"	1°11'55"	
R: 158.29'	24.80'	53.21'	139.56'	67.19'	139.34'	29.40'	
L: 158.29'	24.80'	53.21'	139.56'	67.19'	139.34'	29.40'	
T: 158.29'	24.80'	53.21'	139.56'	67.19'	139.34'	29.40'	
LC: 158.29'	24.80'	53.21'	139.56'	67.19'	139.34'	29.40'	
N67°50'00"W	N84°24'44"W	N84°41'44"W	N77°35'14"W	N75°35'14"W	N65°15'29"W	N13°14'10"W	

FOR COMPLETE ENG DATA
 SEE ORIG OED PLAT IN
 BOOK 23, PAGES 99, 100, 101