

PART OF SECTIONS 9, 10 & 16, T. 6 N., R. 2 E., S. L. B. & M. GREEN HILL COUNTRY ESTATES PHASE NO. I

LOTS 18-24


IN WEBER COUNTY

TAXING UNIT 232

PREFIX 21-054

SCALE 1" = 100'

54

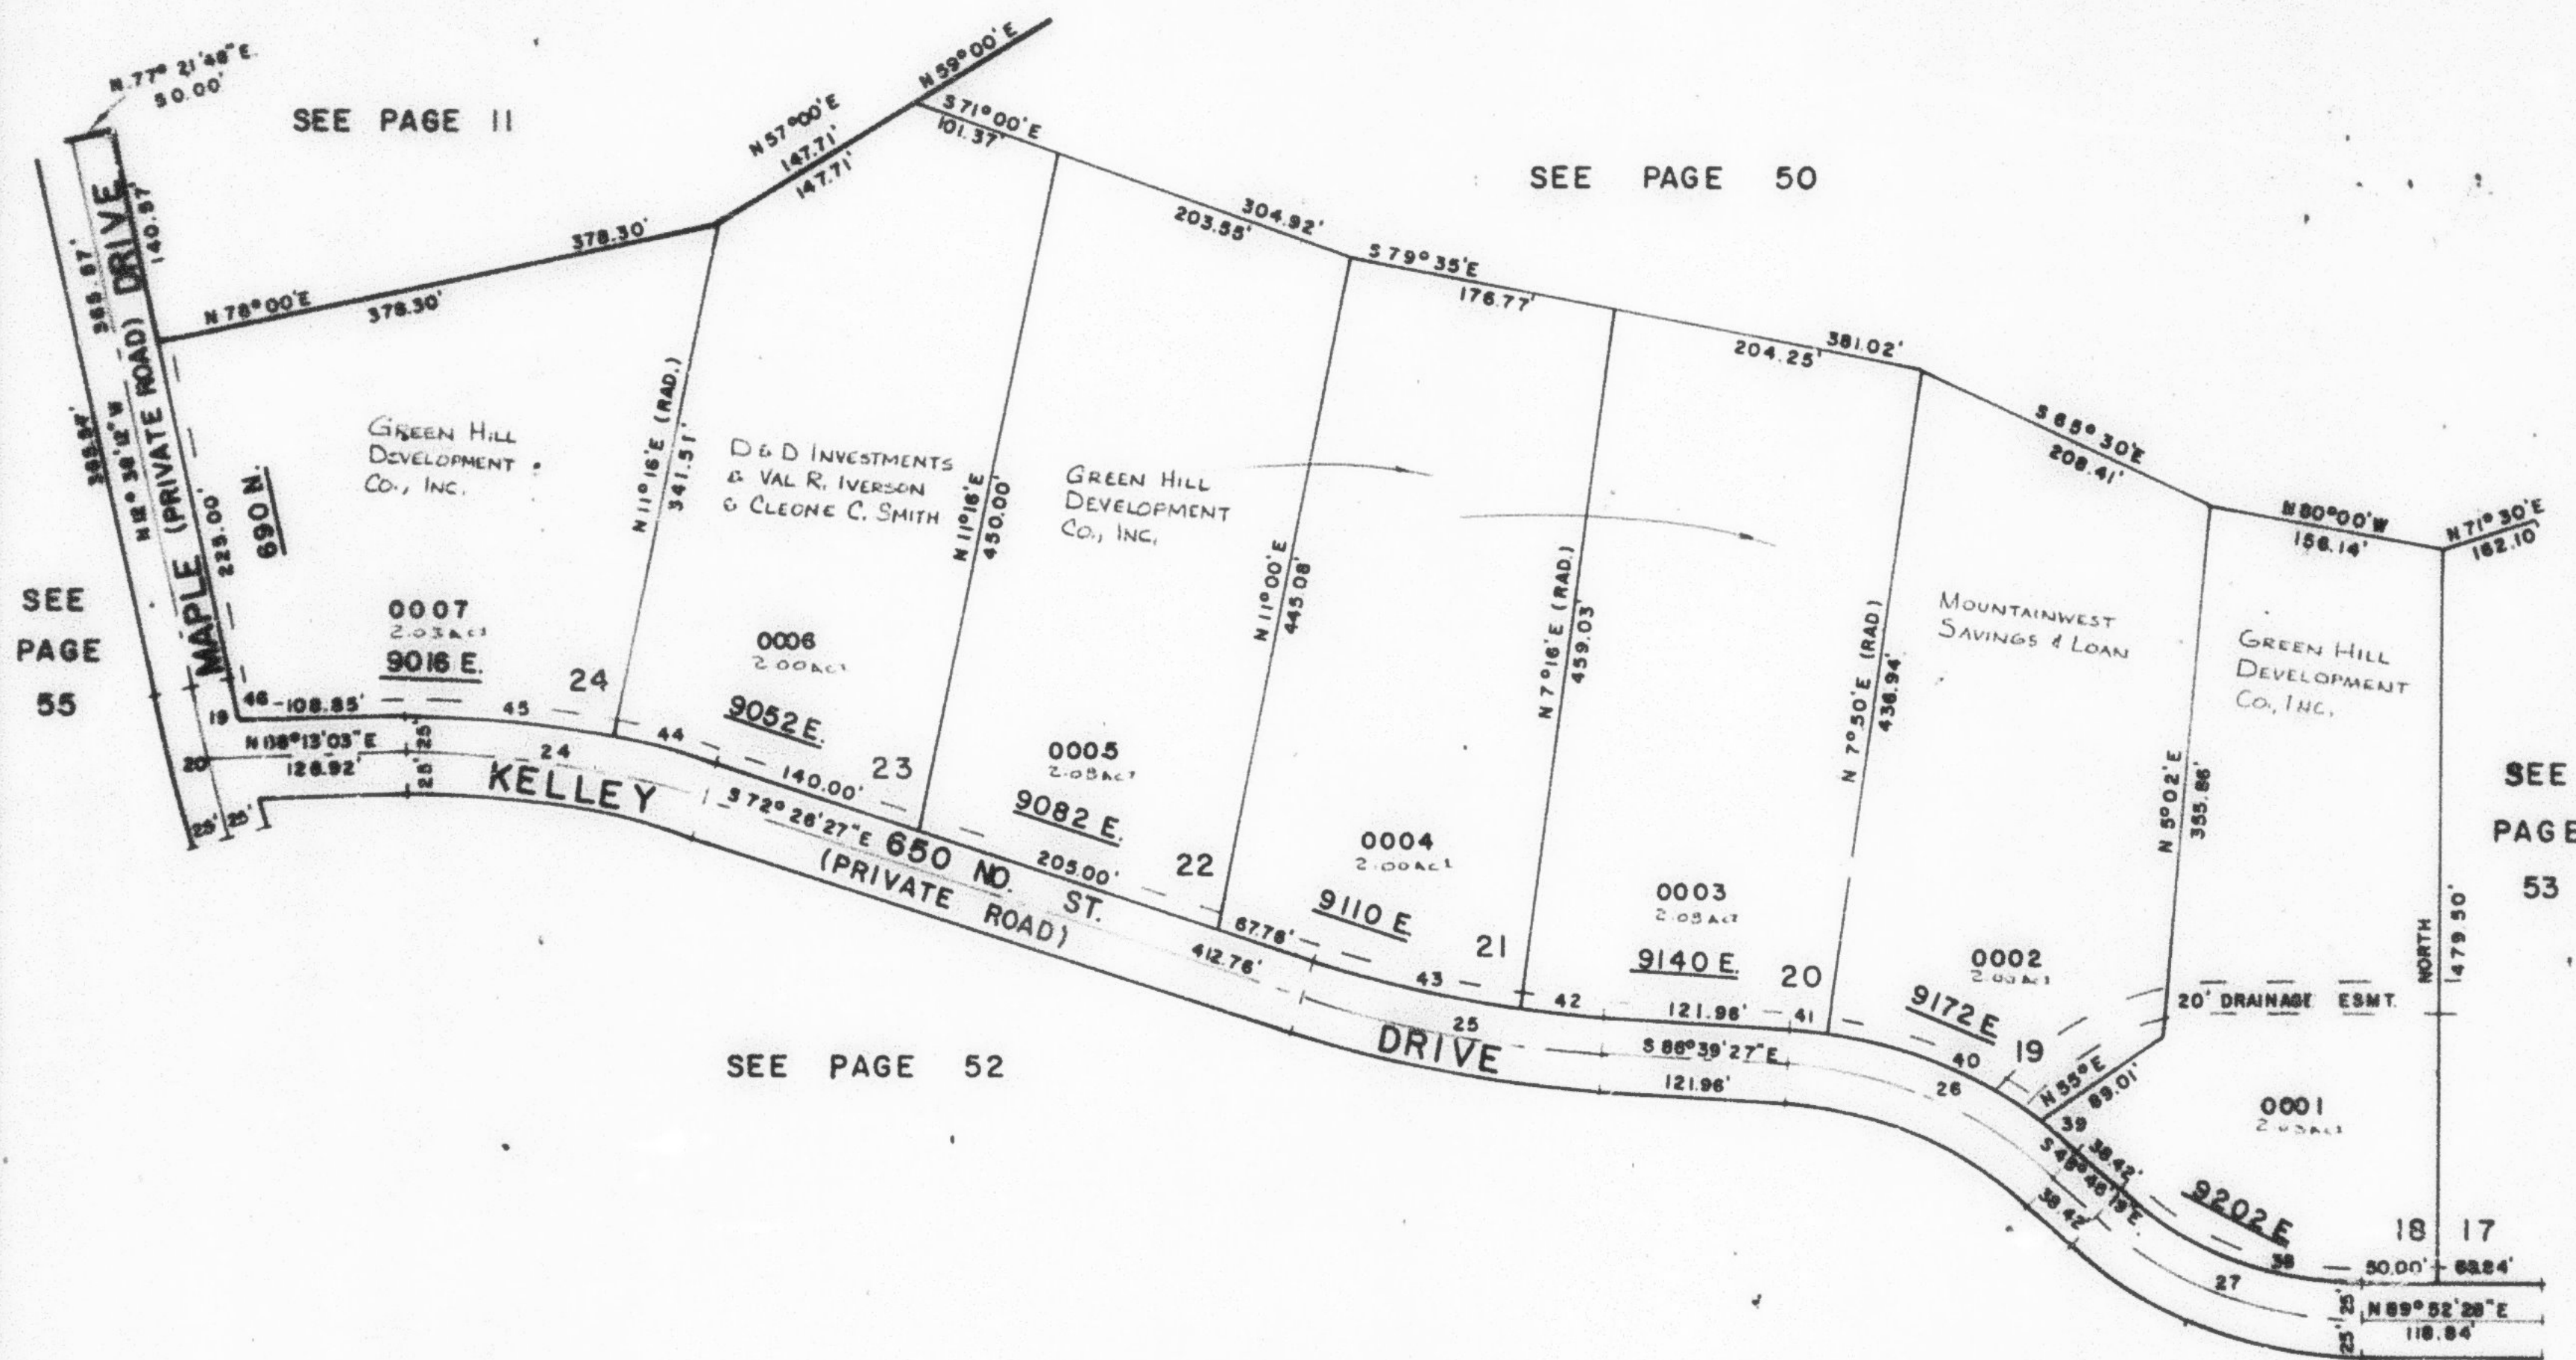

CURVE DATA

19	20	24	25	26	27	38	39
A=2°00'36"	4°00'15"	19°20'30"	14°13'00"	37°53'09"	41°21'14"	41°21'14"	4°43'42"
R=50.18'	1430.32'	586.62'	801.90'	291.36'	264.97'	173.20'	26.11'
L=50.18'	98.98'	197.16'	198.97'	192.66'	191.24'	169.46'	26.10'
LC=50.18'	50.00'	100.00'	100.00'	100.00'	100.00'	N69°26'55"W	N51°08'09"W

40	41	42	43	44	45	46
A=28°40'	4°29'27"	3°55'27"	10°17'33"	6°17'33"	13°02'57"	1°11'55"
R=150.29'	24.80'	53.21'	139.56'	67.19'	139.34'	29.40'
L=150.29'	24.79'	53.20'	139.37'	67.16'	139.04'	29.40'
LC=150.29'	N67°50'01"W	N84°24'44"W	N84°41'44"W	N77°35'14"W	N75°35'14"W	N85°15'29"W

FOR COMPLETE ENG. DATA
SEE ORIG. DED. PLAT IN
BOOK 23, PAGES 99, 100, 101