

PART OF SECTIONS 9, 10 & 16, T. 6 N., R. 2 E., S. L. B. & M.
GREEN HILL COUNTRY ESTATES PHASE NO. 1
 LOTS 18-24


54

TAXING UNIT: 232

IN WEBER COUNTY

PREFIX: 21-054

SCALE 1" = 100'

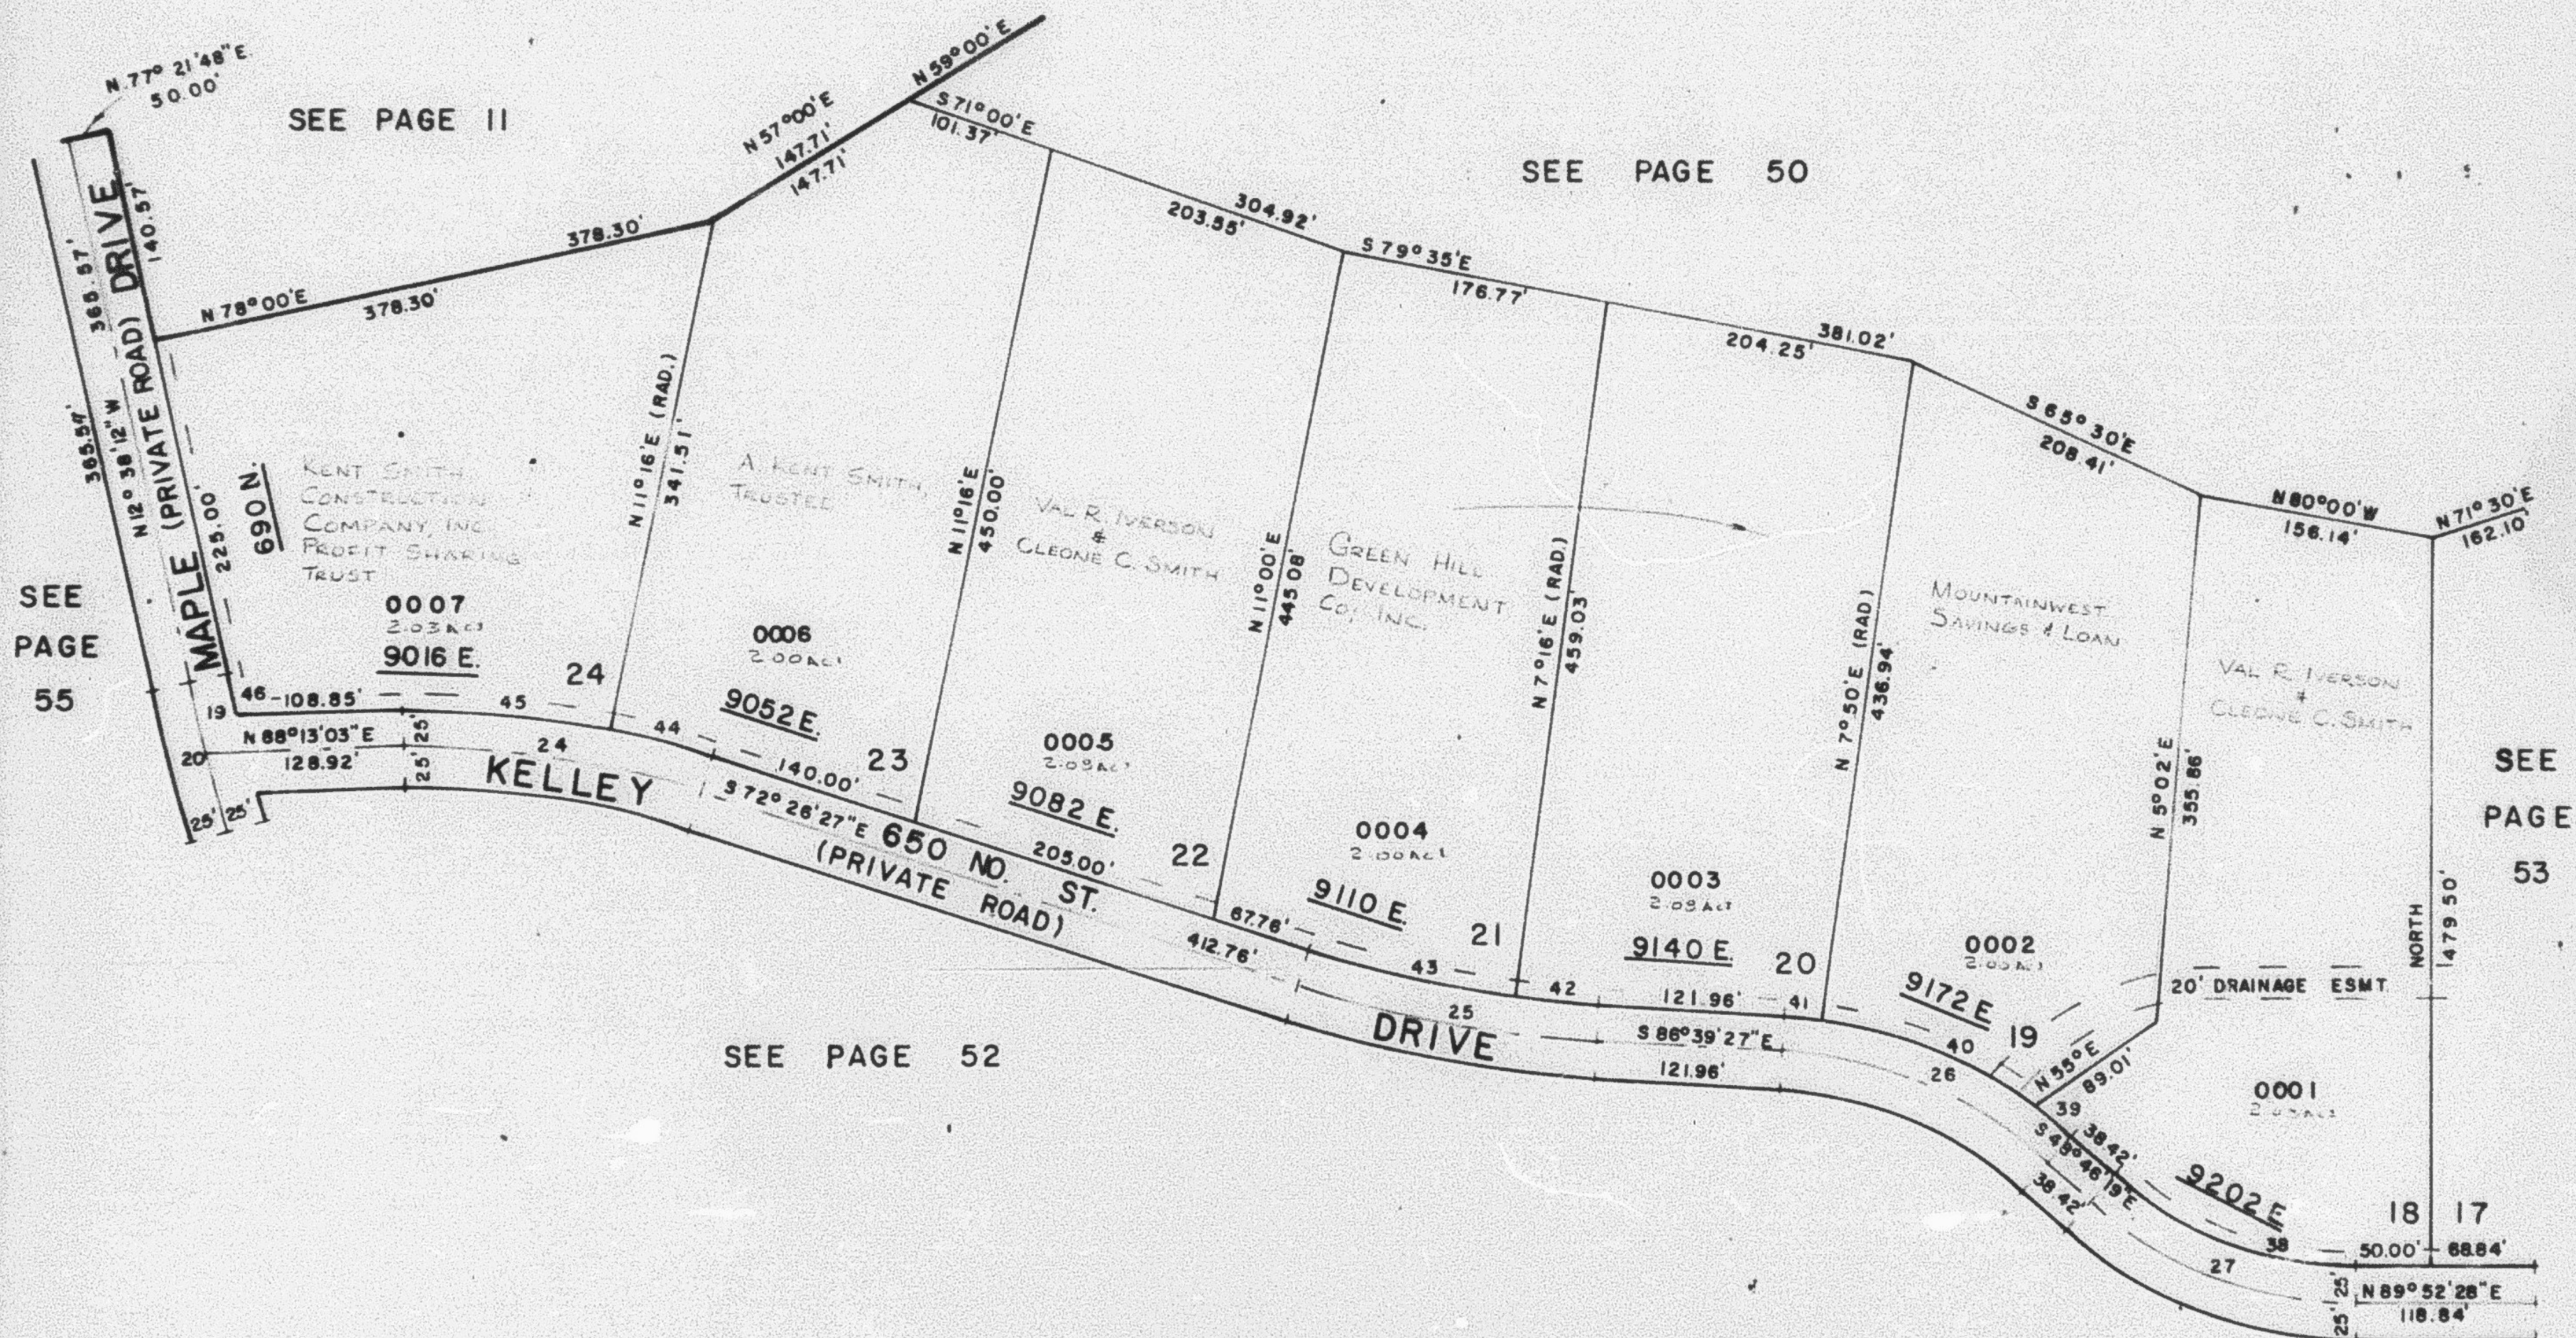

CURVE DATA

19	20	24	25	26	27	38	39
A: 2°00'36"	4°00'15"	19°20'30"	14°13'00"	37°53'09"	41°21'14"	41°21'14"	4°43'42"
R: 1430.32'	1430.32'	586.82'	801.90'	291.56'	264.97'	173.20'	26.11'
L: 50.18'	99.96'	197.16'	198.97'	192.66'	191.24'	169.46'	26.10'
T: 50.00'	50.00'	100.00'	100.00'	100.00'	100.00'	N69°26'55"W	N51°08'09"W
LC: 50.00'	50.00'	100.00'	100.00'	100.00'	100.00'		
40	41	42	43	44	45	46	
A: 28°40'	4°29'27"	3°55'27"	10°17'33"	6°17'33"	13°02'57"	1°11'55"	
R: 158.29'	24.80'	53.21'	139.56'	67.19'	139.34'	29.40'	
L: 158.29'	24.80'	53.21'	139.56'	67.19'	139.34'	29.40'	
T: 158.29'	24.80'	53.21'	139.56'	67.19'	139.34'	29.40'	
LC: 158.29'	24.80'	53.21'	139.56'	67.19'	139.34'	29.40'	
N67°50'01"W	N84°24'44"W	N84°41'44"W	N77°35'14"W	N75°35'14"W	N85°15'29"W	N13°14'10"W	

FOR COMPLETE ENG. DATA
 SEE ORIG. DED. PLAT IN
 BOOK 23, PAGES 99, 100, 101