

PART OF SECTIONS 9, 10 & 16, T. 6 N., R. 2 E., S. L. B. & M. GREEN HILL COUNTRY ESTATES PHASE NO. 1

LOTS 18-24


IN WEBER COUNTY

SCALE 1" = 100'

TAXING UNIT: 232

PREFIX: 21-054

54

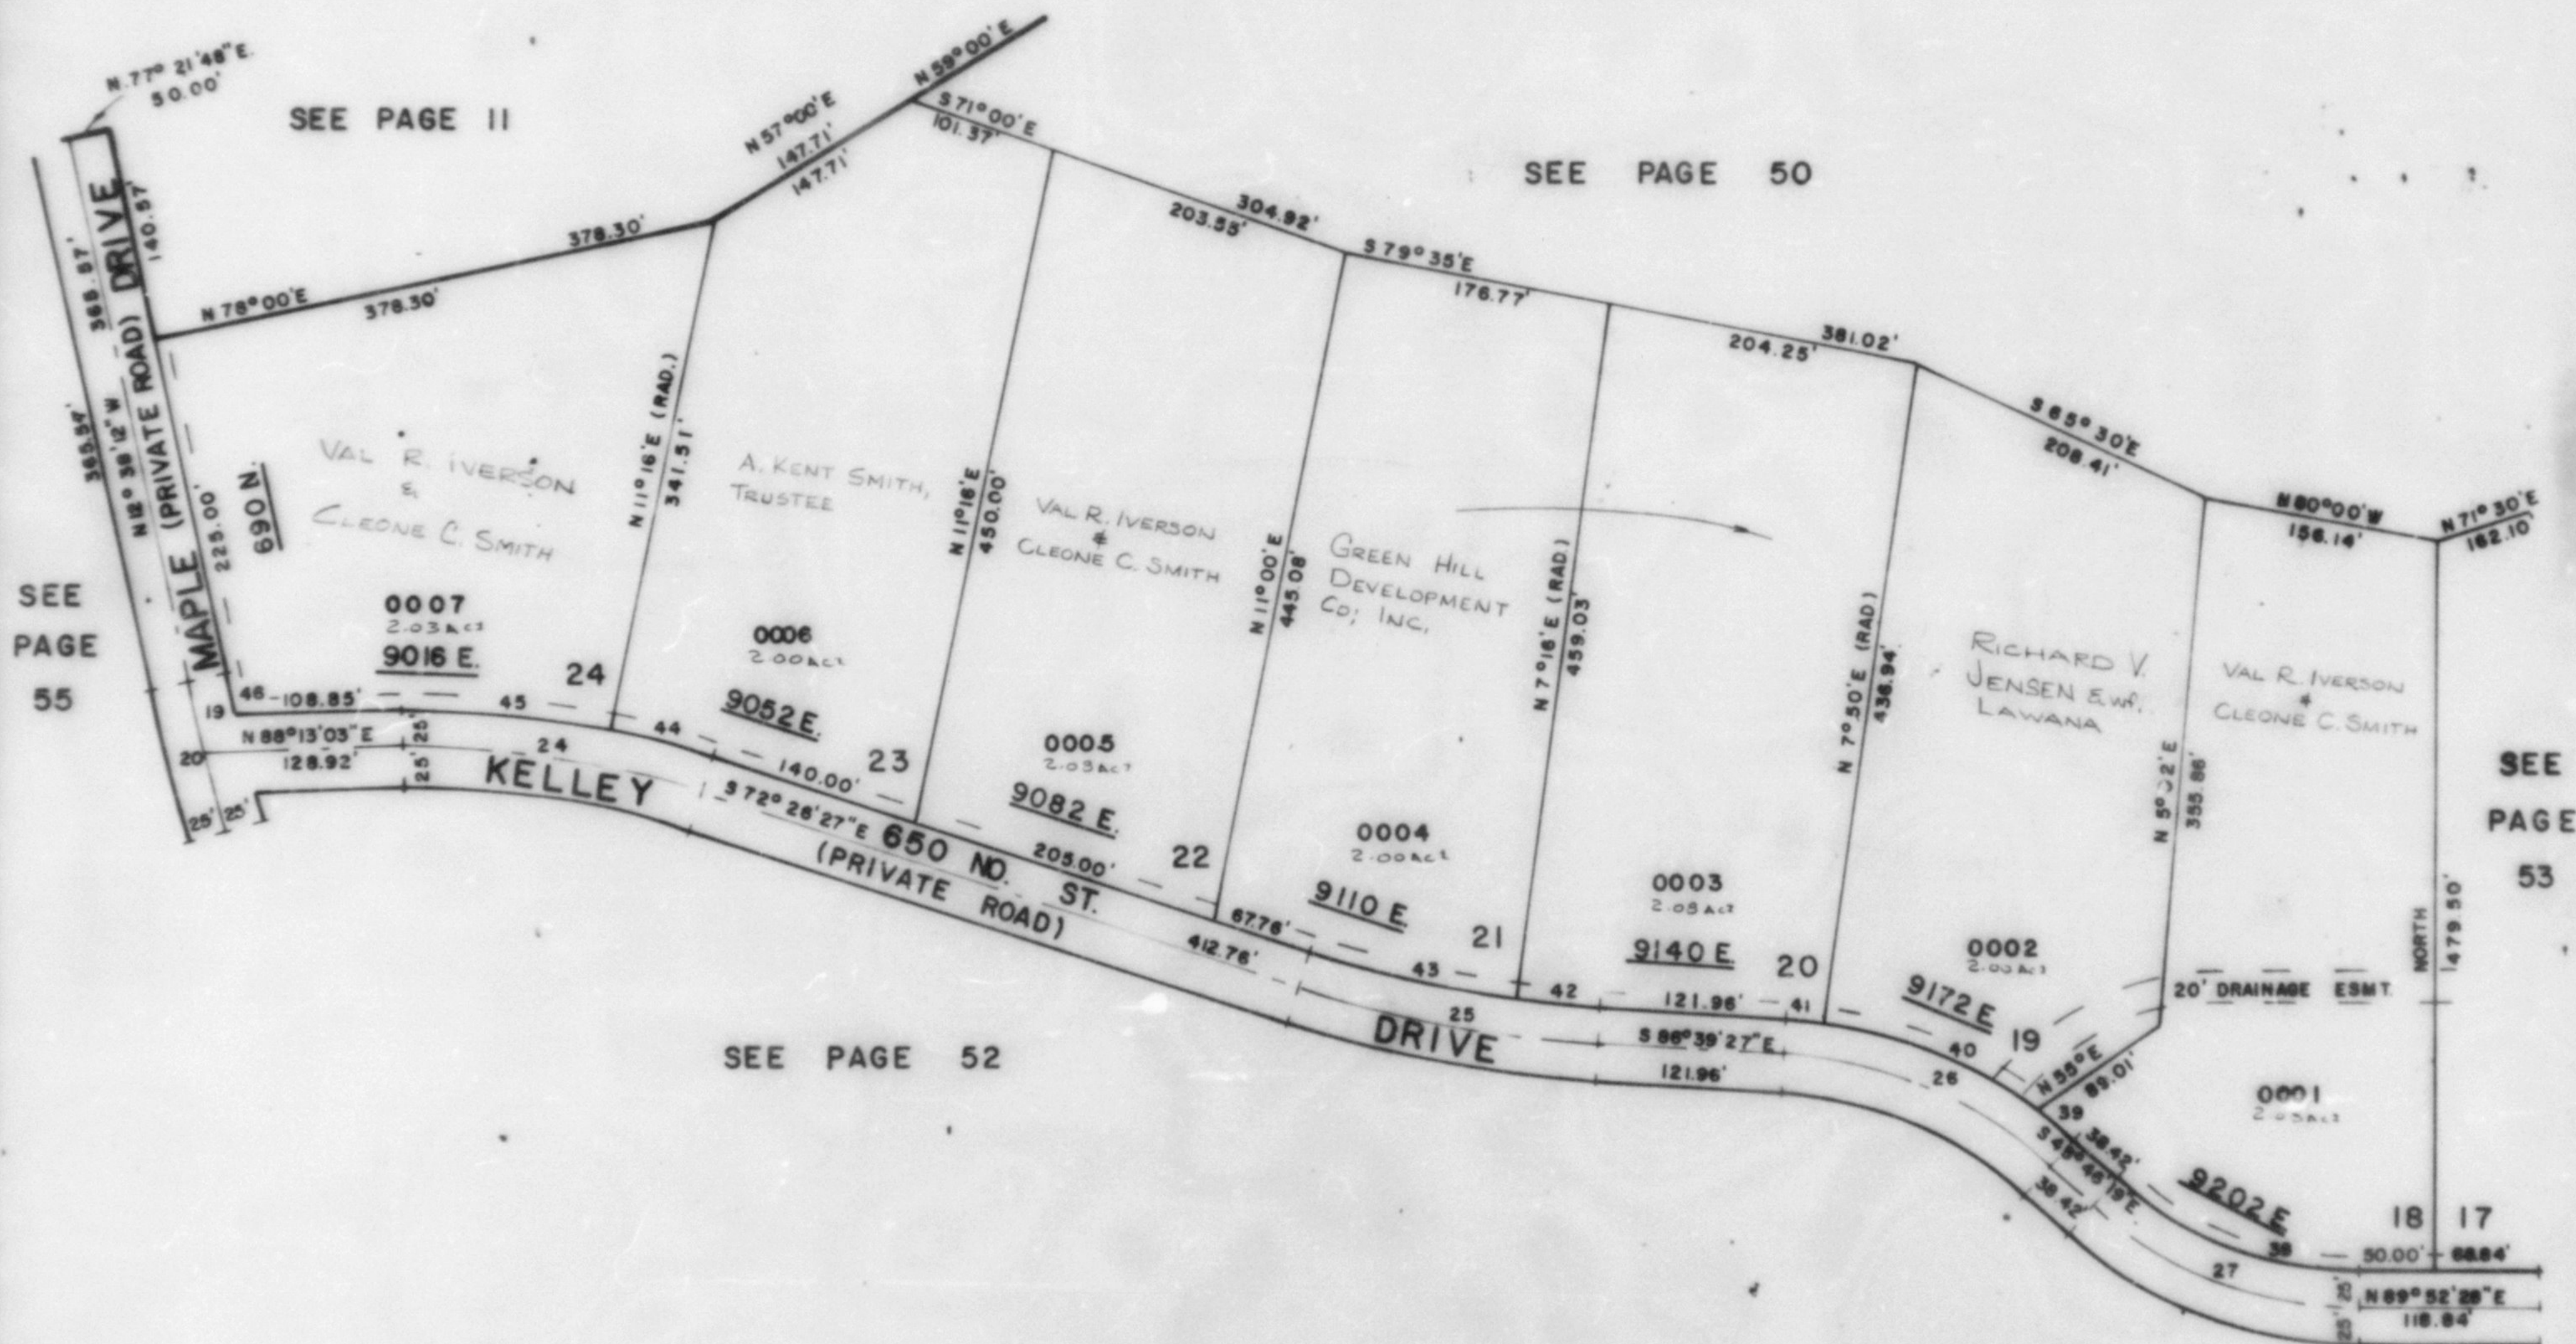

CURVE DATA

19	20	24	25	26	27	38	39
A=2°00'38"	4°00'15"	19°20'30"	14°13'00"	37°53'09"	41°21'14"	41°21'14"	4°43'42"
R=	1430.32'	586.82'	801.90'	291.36'	264.97'	173.20'	26.11'
L=50.18'	99.96'	197.16'	198.97'	192.86'	191.24'	189.48'	26.10'
T=	50.00'	100.00'	100.00'	100.00'	100.00'	189°26'55"W	N51°08'09"W
LC=							
40	41	42	43	44	45	46	
A=28°40'	4°29'27"	3°58'27"	10°17'33"	6°17'33"	13°02'57"	1°11'55"	
R=							
L=158.29'	24.80'	53.21'	139.56'	67.19'	139.34'	29.40'	
T=							
LC=158.84'	24.79'	53.20'	139.37'	67.18'	139.04'	29.40'	
	N87°50'00"W	N84°24'44"W	N84°41'44"W	N77°35'14"W	N75°35'14"W	N65°18'29"W	N13°14'10"W

FOR COMPLETE ENG. DATA
SEE ORIG. DED. PLAT IN
BOOK 23, PAGES 99, 100, 101