


LOTS 18-24

IN WEBER COUNTY

SCALE 1" = 100'

PREFIX: 21 - 054

TAXING UNIT 232

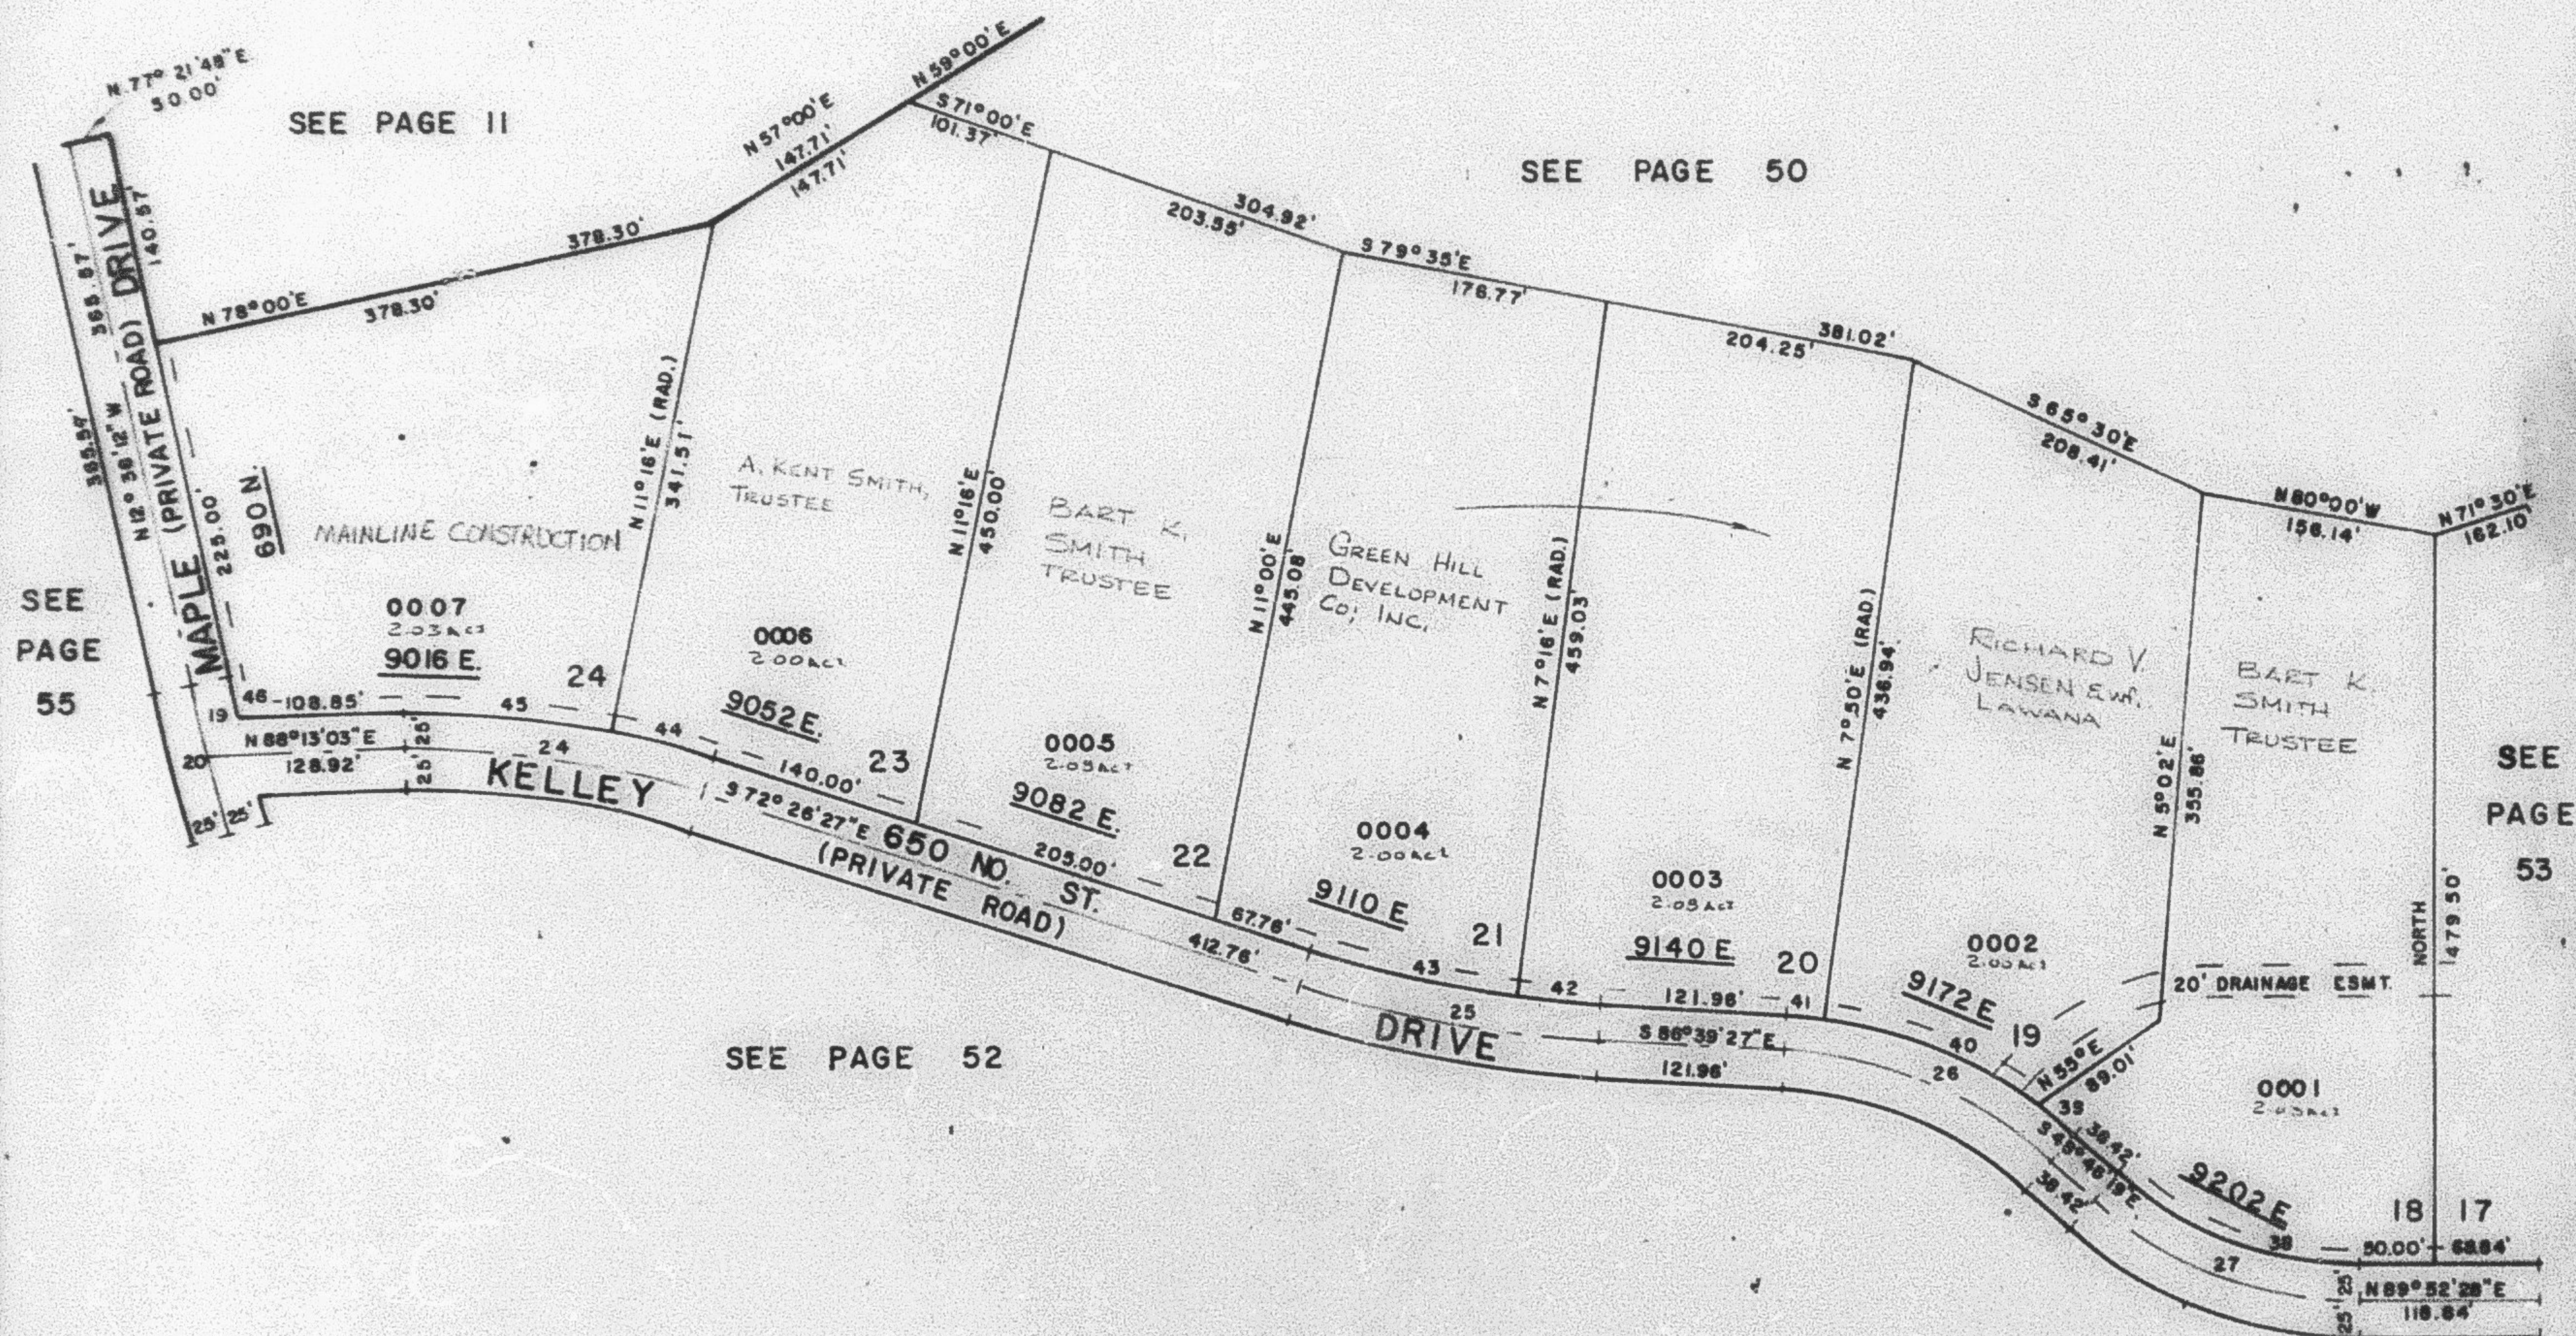

CURVE DATA

19	20	24	25	26	27	38	39
A=2°00'36"	4°00'15"	19°20'30"	14°13'00"	37°53'09"	41°21'14"	41°21'14"	4°43'42"
R=	1430.32'	586.82'	801.90'	291.36'	284.37'		
L=50.18'	99.98'	197.16'	198.97'	192.66'	191.24'	173.20'	26.11'
T=	50.00'	100.00'	100.00'	100.00'	100.00'		
LC=						189.48'	26.10'
						N69°26'55"W	N51°08'09"W

40	41	42	43	44	45	46
A=28°40'	4°22'27"	3°55'27"	10°17'53"	6°17'33"	13°02'57"	1°11'55"
R=						
L=159.29'	24.80'	53.21'	139.56'	67.19'	136.34'	23.40'
T=						
LC=156.64'	24.79'	53.20'	129.37'	67.16'	136.04'	29.40'
N87°30'01"W	N84°24'44"W	N84°41'44"W	N77°35'14"W	N75°35'14"W	N65°15'29"W	N13°14'10"W

FOR COMPLETE ENG. DATA
SEE ORIG. DED. PLAT IN
BOOK 23, PAGES 99, 100, 101