


IN WEBER COUNTY

SCALE 1" = 100'

PREFIX: 21 - 054

TAXING UNIT: 232

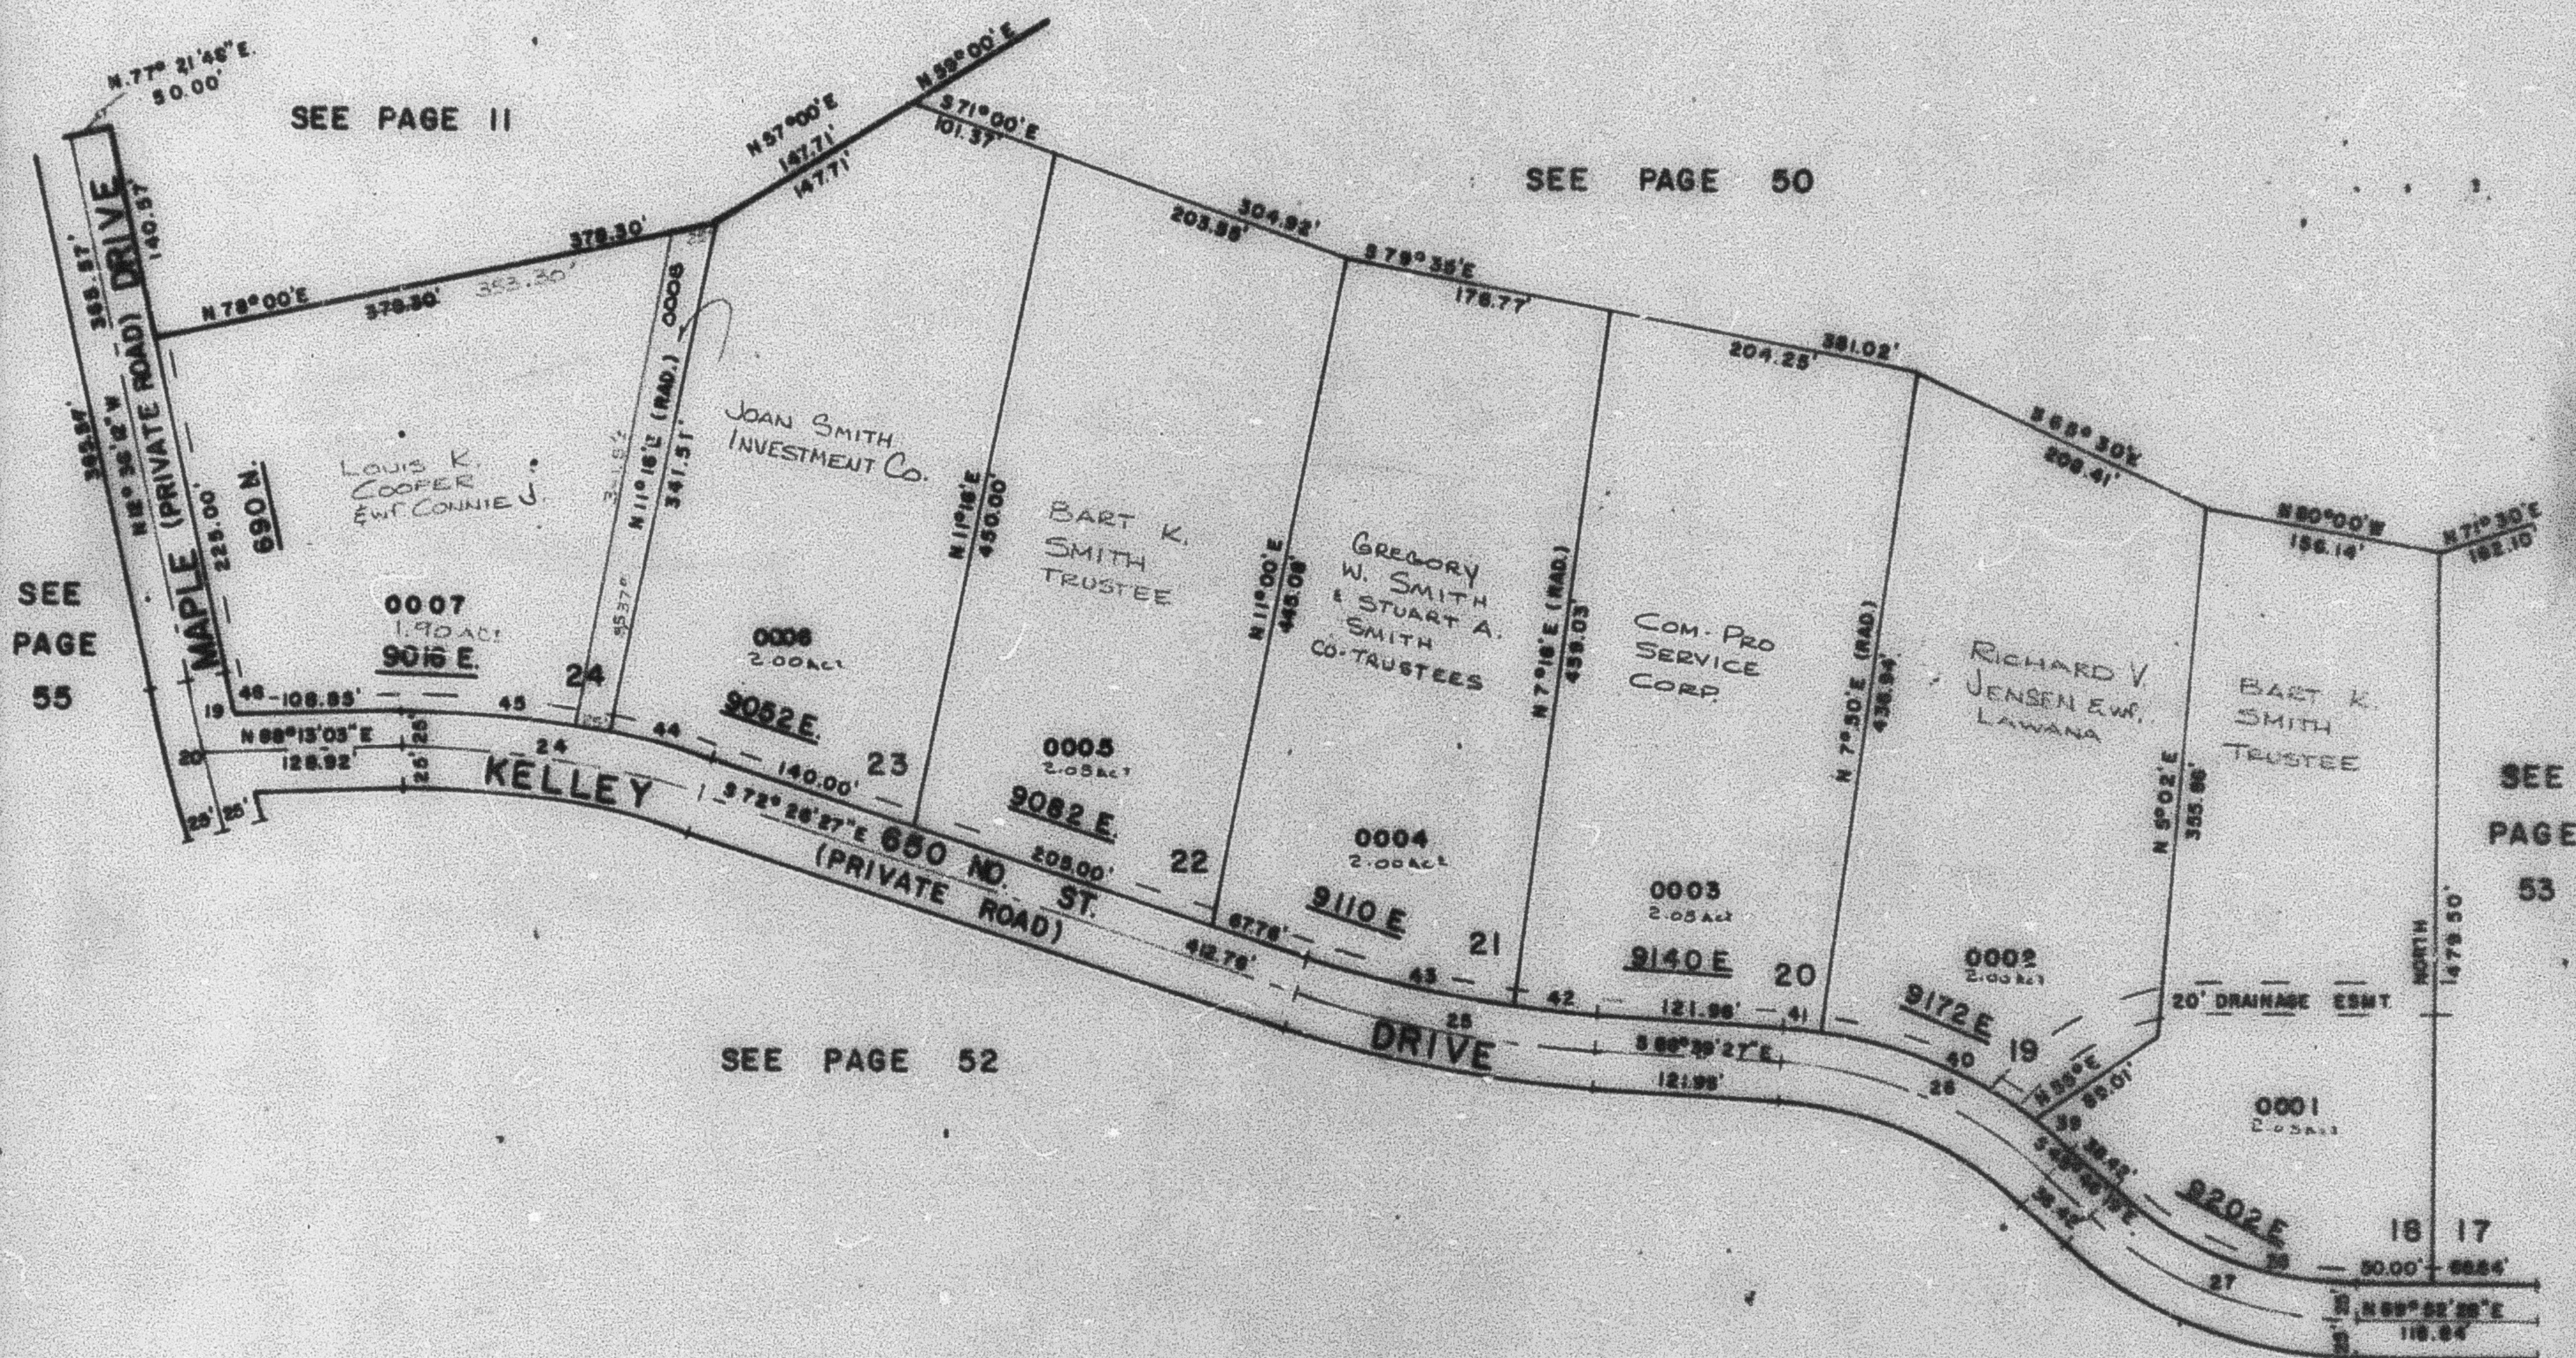

CURVE DATA							
19	20	24	25	26	27	38	39
A=2°00'36"	4°00'13"	19°20'30"	14°13'00"	37°33'09"	41°21'14"	41°21'14"	4°45'42"
R=	1430.32'	566.82'	801.90'	291.36'	264.37'		
L=50.13'	99.98'	197.18'	198.97'	192.68'	191.24'	173.20'	26.11'
T=	50.00'	100.00'	100.00'	100.00'	100.00'		
LC=						169.46'	26.10'
						N08°23'55"W	N51°08'05"W
40	41	42	43	44	45	46	
A=28°40'	4°29'27"	3°55'27"	10°17'33"	6°17'33"	13°02'57"	1°11'55"	
R=							
L=156.29'	24.80'	53.21'	139.56'	67.16'	139.34'	29.40'	
T=							
LC=166.64'	24.79'	53.20'	139.37'	67.16'	139.04'	29.40'	
N97°30'01"W	N84°24'44"W	N84°41'44"W	N77°35'14"W	N75°35'14"W	N85°15'29"W	N13°14'10"W	

FOR COMPLETE END DATA
SEE ORIG. DED. PLAT IN
BOOK 23, PAGES 89, 100, 101