

PART OF SECTIONS 9, 10 & 16, T. 6 N., R. 2 E., S. L. B. & M. GREEN HILL COUNTRY ESTATES PHASE NO. 1


LOTS 18-24

IN WEBER COUNTY

TAXING UNIT: 232

PREFIX: 21-054

SCALE 1" = 100'

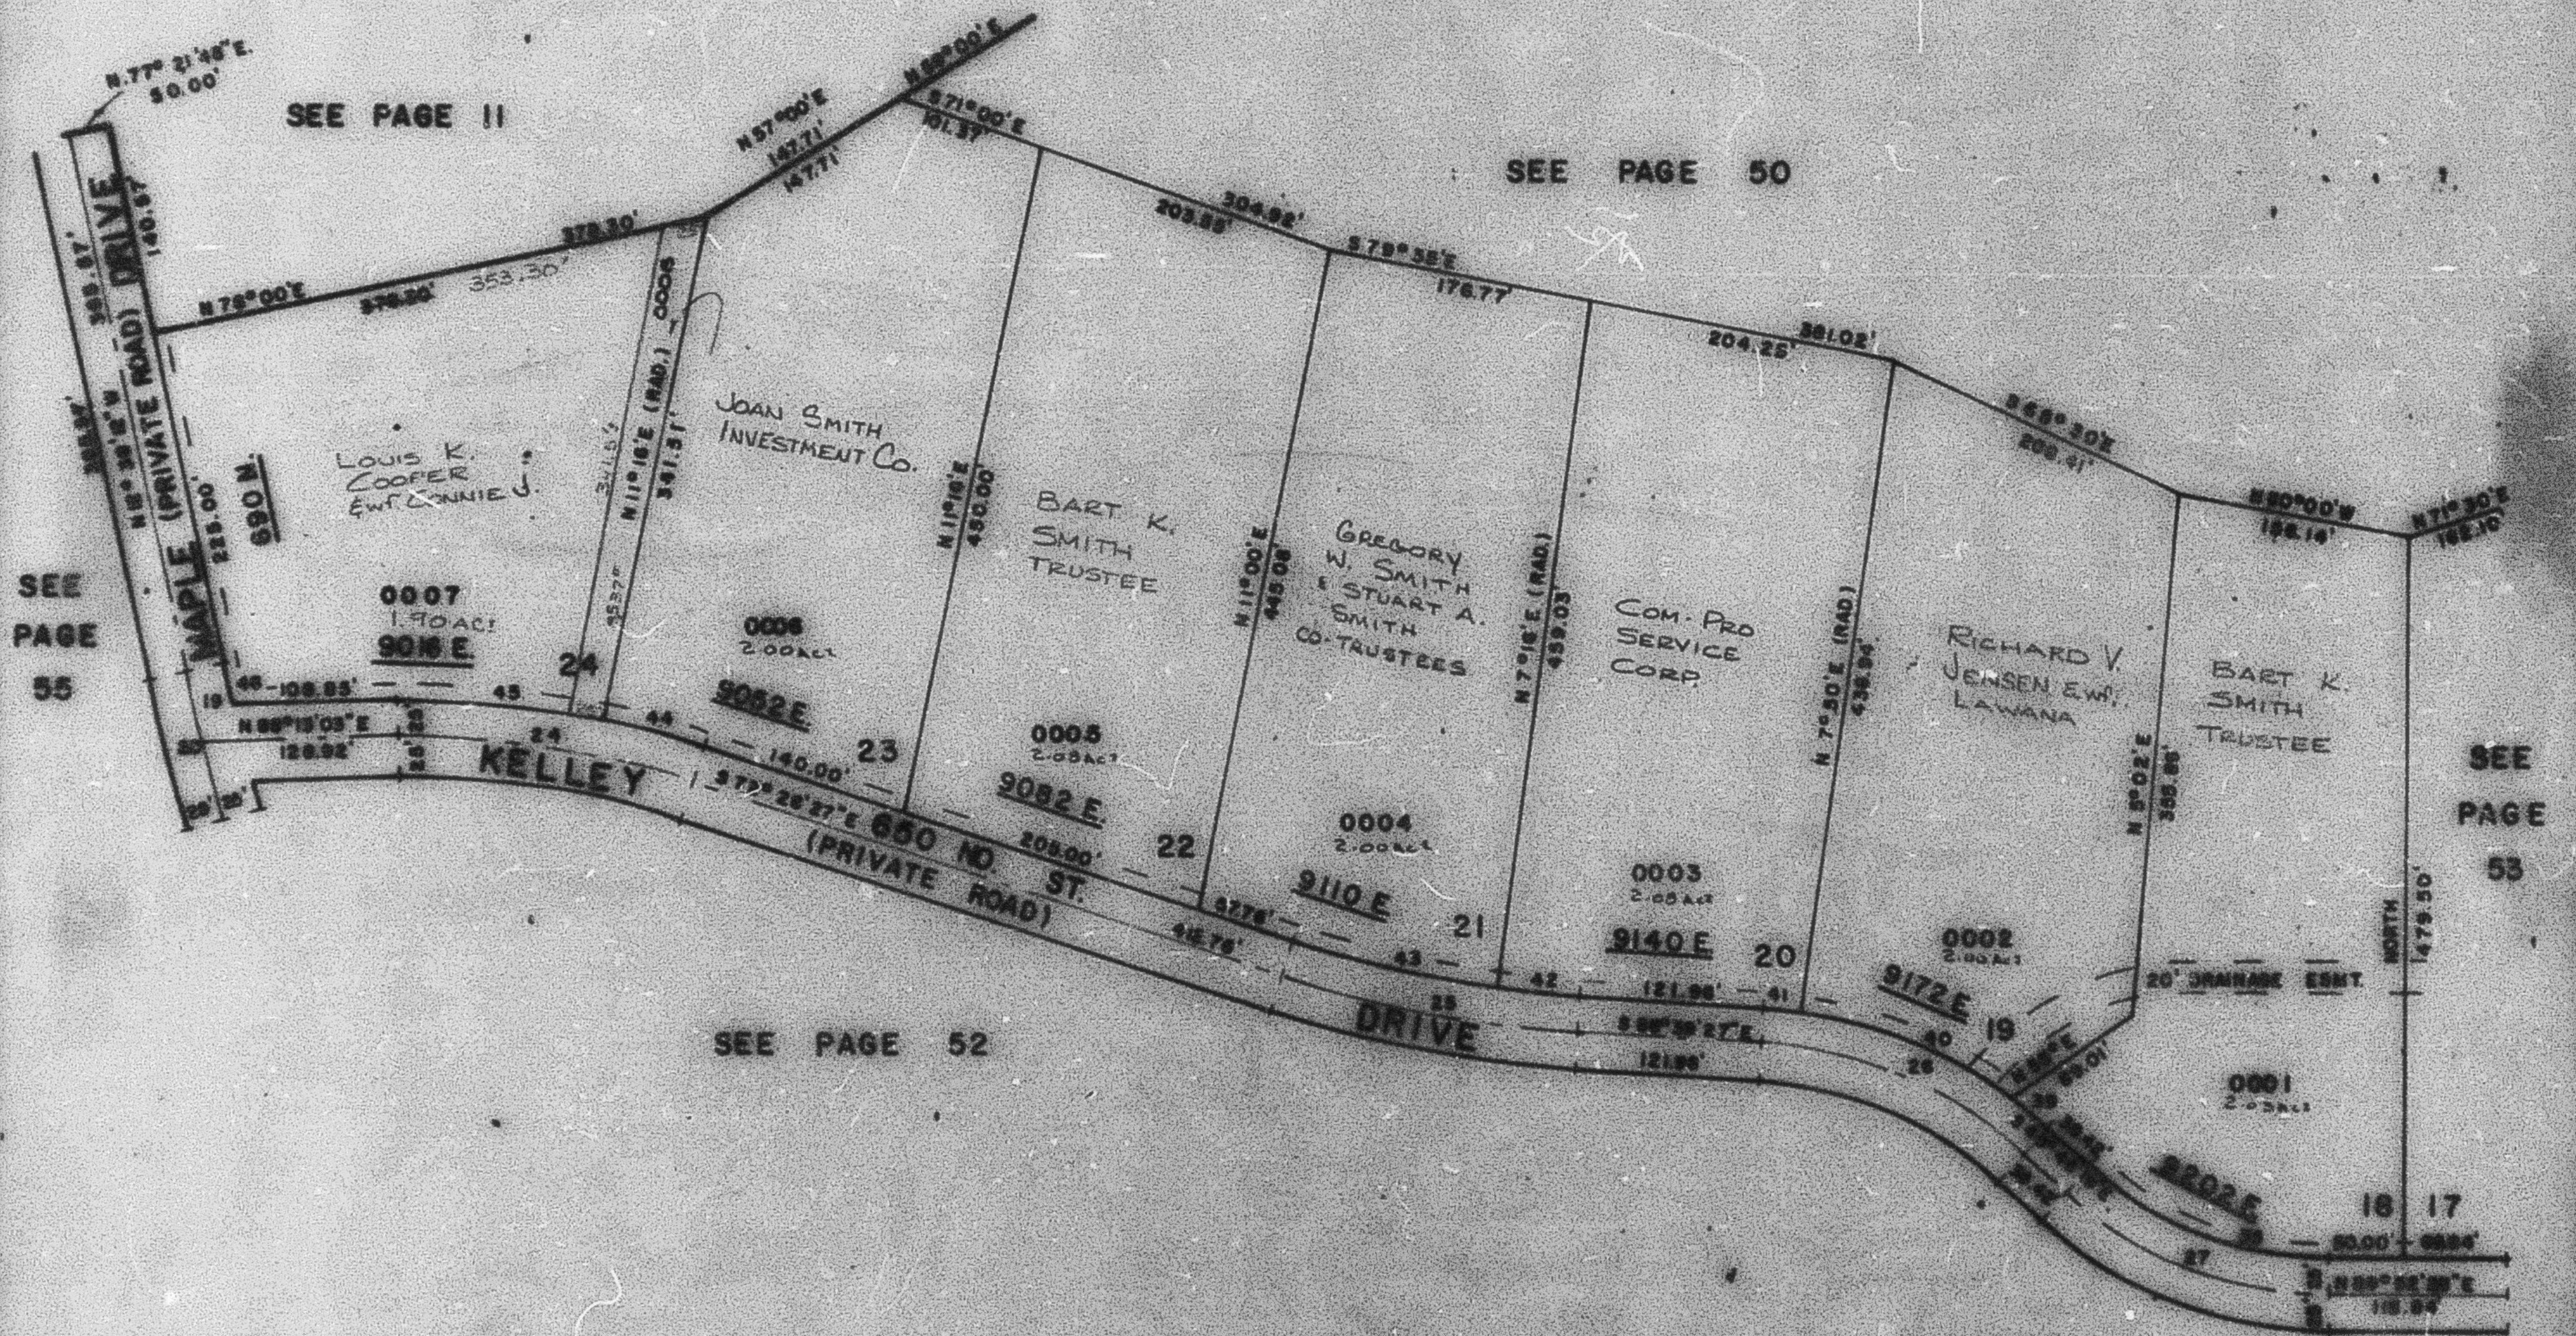

CURVE DATA

19	20	21	22	23	24	25	26
A=2°00'36"	4°00'15"	15°20'50"	14°18'00"	37°20'00"	41°21'14"	41°21'14"	4°45'48"
R=	1430.38'	309.42'	309.42'	309.42'	309.42'	309.42'	309.42'
L=50.18'	50.00'	100.00'	100.00'	100.00'	100.00'	100.00'	50.11'
T=	50.00'	100.00'	100.00'	100.00'	100.00'	100.00'	50.10'
LC=							100°20'20"W N51°00'00"W
40	41	42	43	44	45	46	47
A=28°40'	4°20'27"	3°00'27"	10°17'35"	6°17'35"	13°02'20"	1°11'52"	
R=							
L=100.00'	24.00'	55.21'	100.00'	67.10'	100.00'	25.40'	
T=							
LC=100.00'	24.79'	55.20'	100.00'	67.10'	100.00'	25.40'	
N05°20'20"W N04°24'44"W N04°41'44"W N77°30'14"W N79°36'14"W N05°10'00"W N10°10'30"W							

FOR COMPLETE END DATA
SEE ORIG. DES. PLAT IN
BOOK 23, PAGES 99, 100, 101