

PART OF SECTIONS 9, 10 & 16, T.6 N., R. 2 E., S. L. B. & M.
GREEN HILL COUNTRY ESTATES PHASE NO. 1
 LOTS 18-24


54

TAXING UNIT 232

IN WEBER COUNTY

PREFIX 21-054

SCALE 1" = 100'

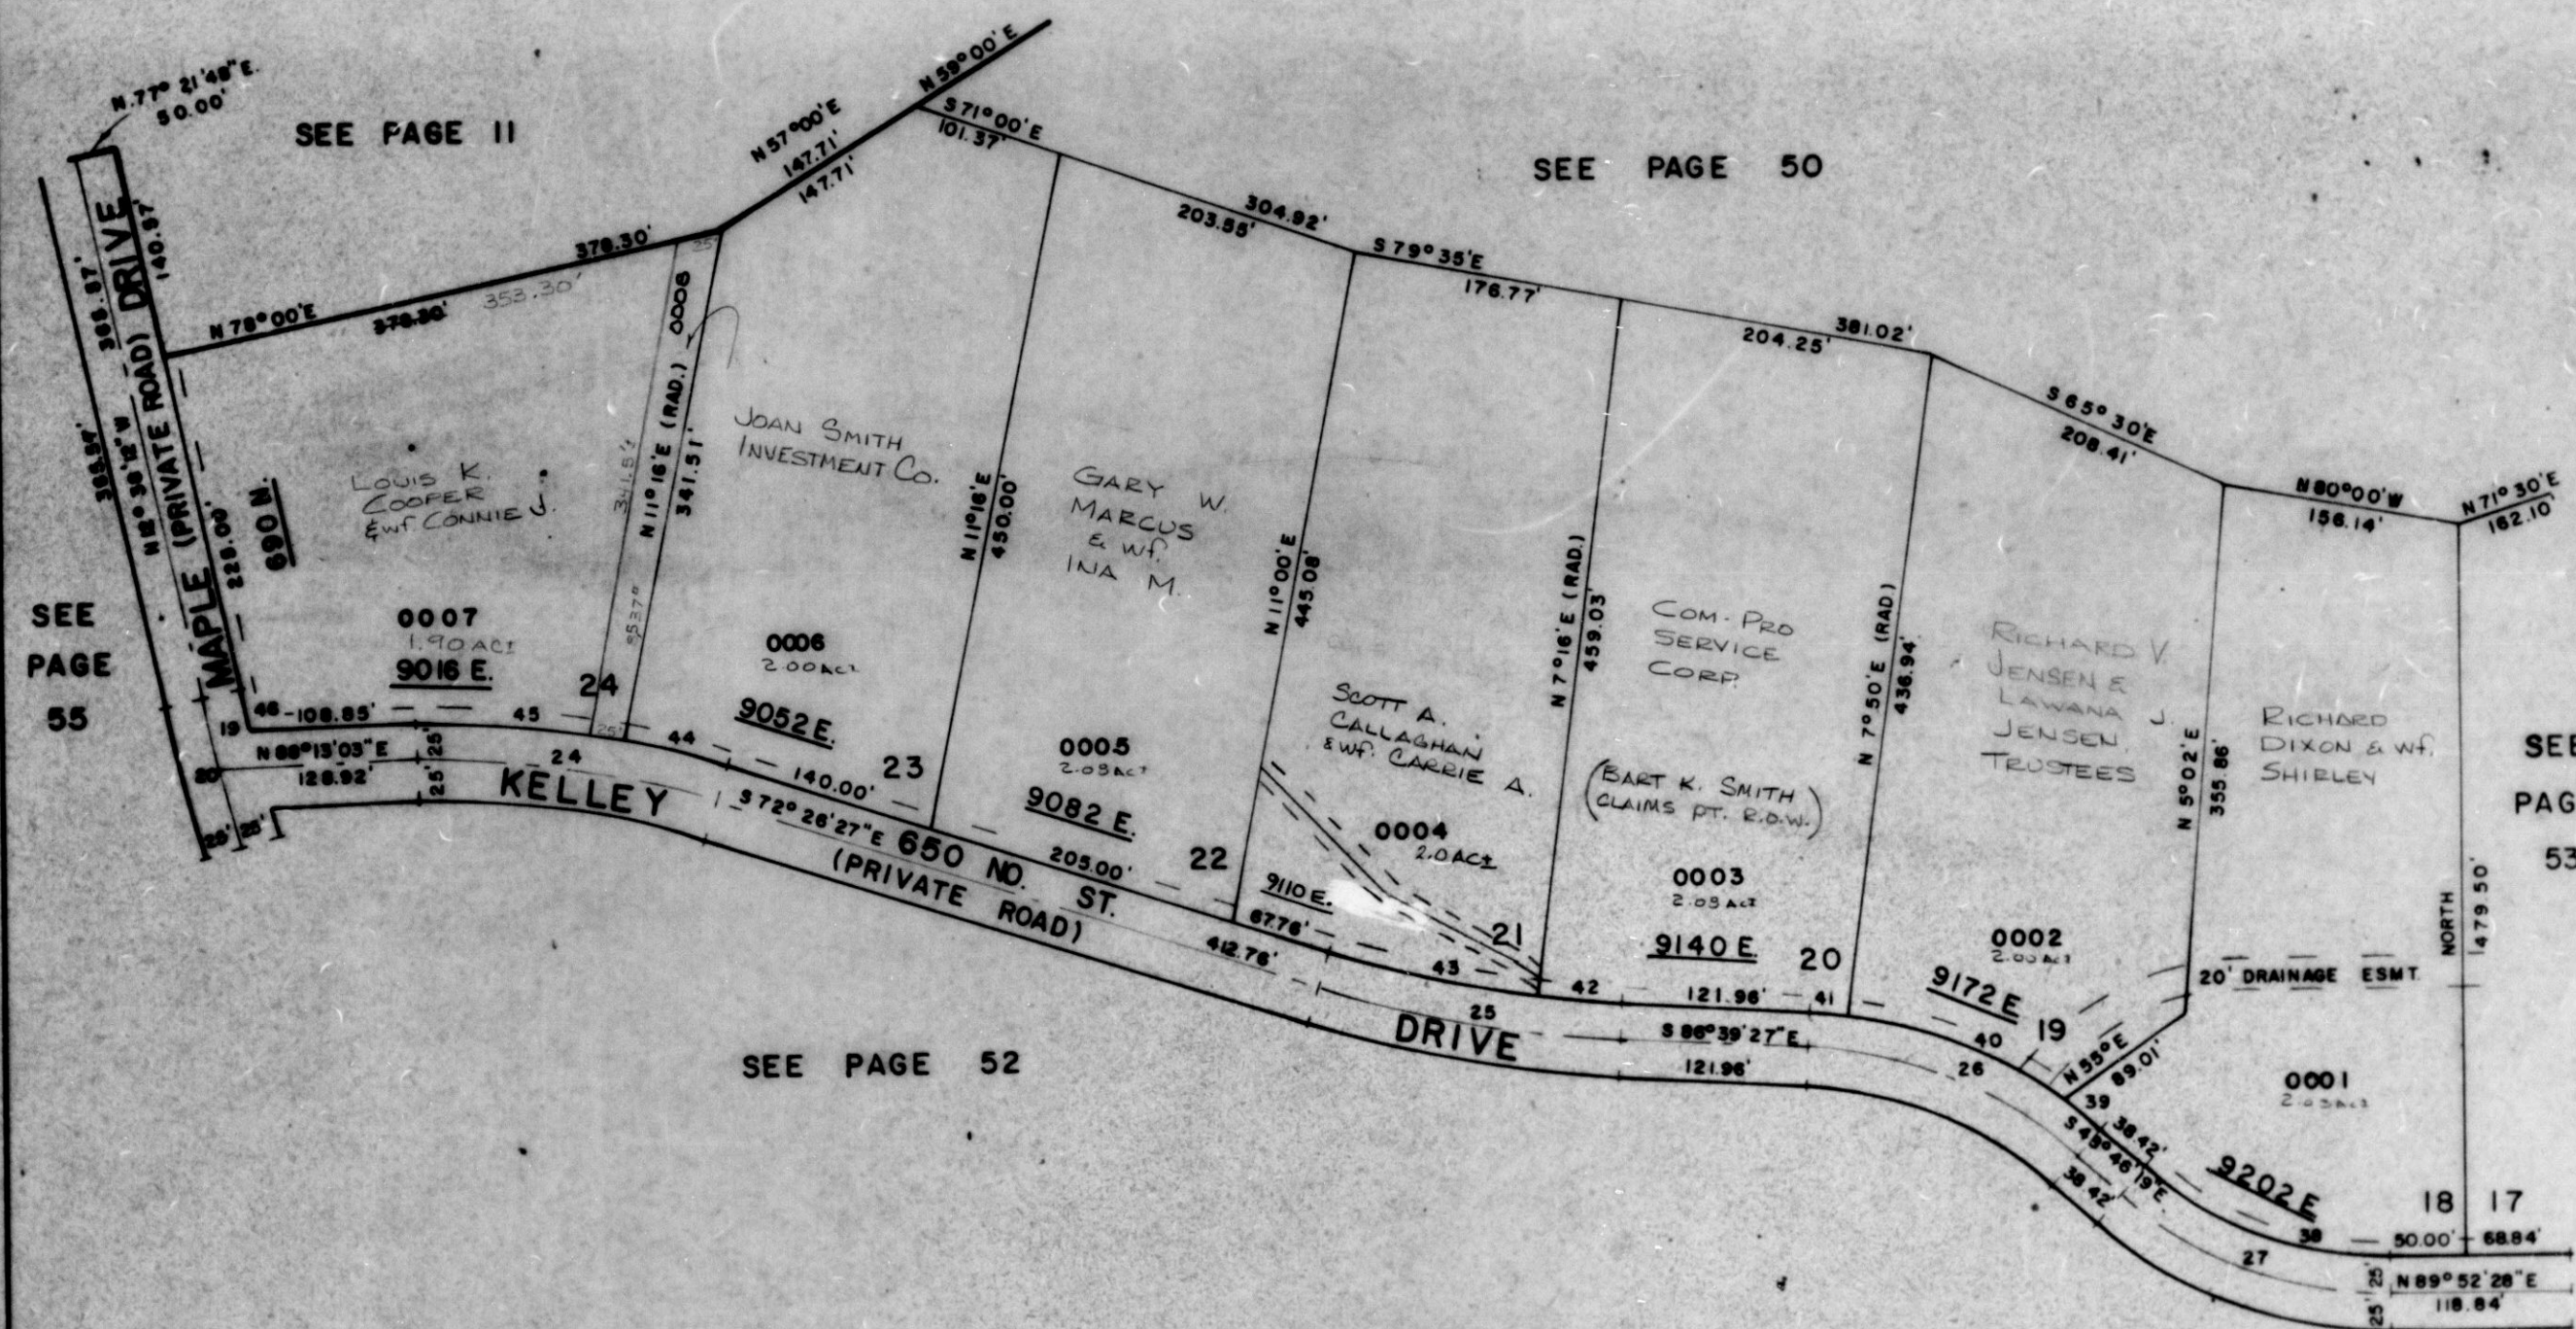

CURVE DATA											
19	20	24	25	26	27	38	39				
A=2°00'36"	4°00'15"	19°20'30"	14°13'00"	37°53'09"	41°21'14"	41°21'14"	4°43'42"				
R=50.18'	1430.32'	566.82'	501.90'	291.38'	264.97'	173.20'	26.11'				
L=50.18'	99.96'	197.16'	198.97'	192.66'	191.24'	189.46'	26.10'				
T=50.00'	50.00'	100.00'	100.00'	100.00'	100.00'	N89°26'55"W	N51°08'09"W				
LC=											
40	41	42	43	44	45	46					
A=28°40'	4°29'27"	3°56'27"	10°17'33"	6°17'33"	13°02'57"	1°11'55"					
R=198.29'	24.60'	53.21'	139.56'	67.19'	139.34'	29.40'					
L=198.29'	24.60'	53.21'	139.56'	67.19'	139.34'	29.40'					
T=198.29'	24.60'	53.21'	139.56'	67.19'	139.34'	29.40'					
LC=198.29'	24.60'	53.21'	139.56'	67.19'	139.34'	29.40'					
N67°30'01"W N84°24'44"W N84°41'44"W N77°35'14"W N75°35'14"W N85°15'29"W N13°14'10"W											

FOR COMPLETE ENG. DATA
 SEE ORIG. DEED PLAT IN
 BOOK 23, PAGES 99, 100, 101