


PART OF SECTIONS 9, 10 & 16, T. 6 N., R. 2 E., S. 1 B. 8 M. GREEN HILL COUNTRY ESTATES PHASE NO. 1 LOTS 18-24 IN WEBER COUNTY SCALE 1" = 100' PREFIX 21-054

TAXING UNIT 232

IN WEBER COUNTY

SCALE 1" = 100'

PREFIX 21-054

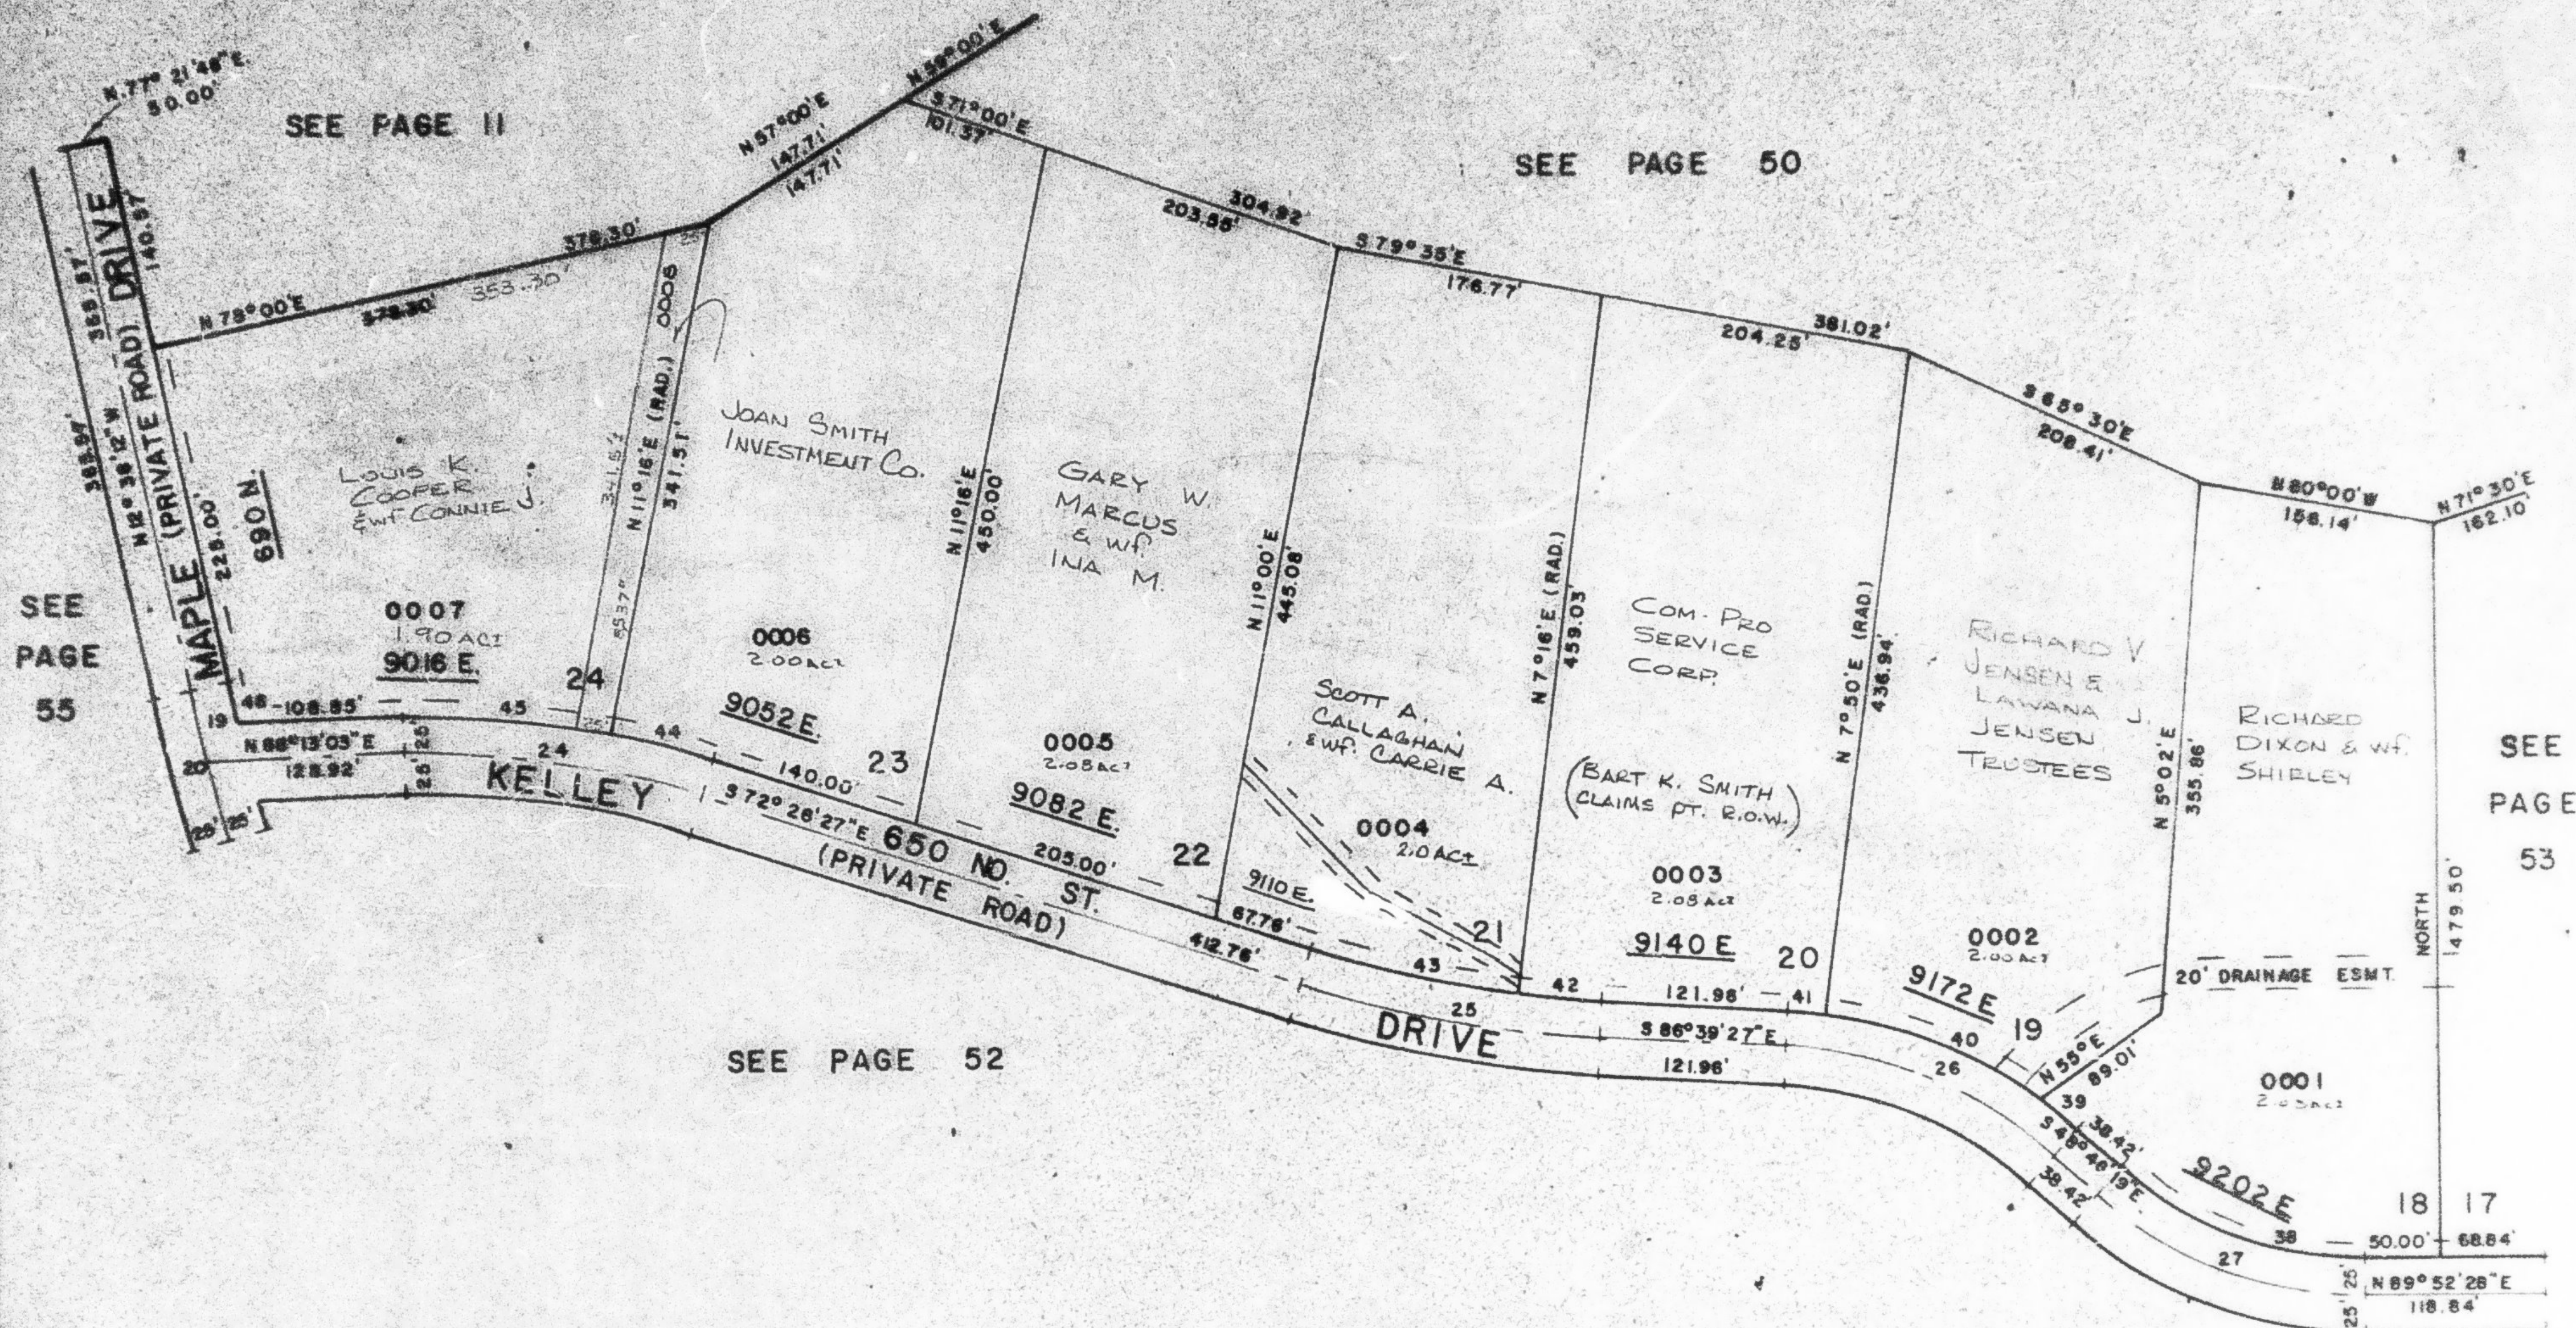

CURVE DATA

19	20	24	25	26	27	38	39
$\Delta = 2^{\circ}00'36''$	$4^{\circ}00'15''$	$19^{\circ}20'30''$	$14^{\circ}13'00''$	$37^{\circ}53'09''$	$41^{\circ}21'14''$	$41^{\circ}21'14''$	$4^{\circ}43'42''$
$R =$	$1450.32'$	$586.82'$	$801.90'$	$291.36'$	$264.97'$	$173.20'$	$26.11'$
$L = 50.18'$	$93.98'$	$197.18'$	$193.97'$	$192.66'$	$191.24'$		
$T =$	$50.00'$	$100.00'$	$100.00'$	$100.00'$	$100.00'$		
$LC =$						$189.46'$	$26.10'$
						$N69^{\circ}26'55''W$	$N51^{\circ}08'09''W$
40	41	42	43	44	45	46	
$\Delta = 28^{\circ}40'$	$4^{\circ}29'27''$	$3^{\circ}55'27''$	$10^{\circ}17'33''$	$6^{\circ}17'33''$	$13^{\circ}02'57''$	$1^{\circ}11'55''$	
$R =$							
$L = 158.29'$	$24.60'$	$53.21'$	$139.56'$	$67.19'$	$139.34'$	$29.40'$	
$T =$							
$LC = 158.64'$	$24.79'$	$53.20'$	$139.37'$	$67.16'$	$139.04'$	$29.40'$	
	$N87^{\circ}30'01''W$	$N84^{\circ}24'44''W$	$N84^{\circ}41'44''W$	$N77^{\circ}35'14''W$	$N75^{\circ}35'14''W$	$N85^{\circ}15'29''W$	$N13^{\circ}14'10''W$

FOR COMPLETE ENG. DATA
SEE ORIG. DED. PLAT IN
BOOK 23, PAGES 99, 100, 101