


55

SCALE 1" = 100'

PREFIX: 21-055

EXCEPT WHERE OTHERWISE SHOWN
ALL LOTS OWNED BY
GREEN HILL DEVELOPMENT
CO., INC.

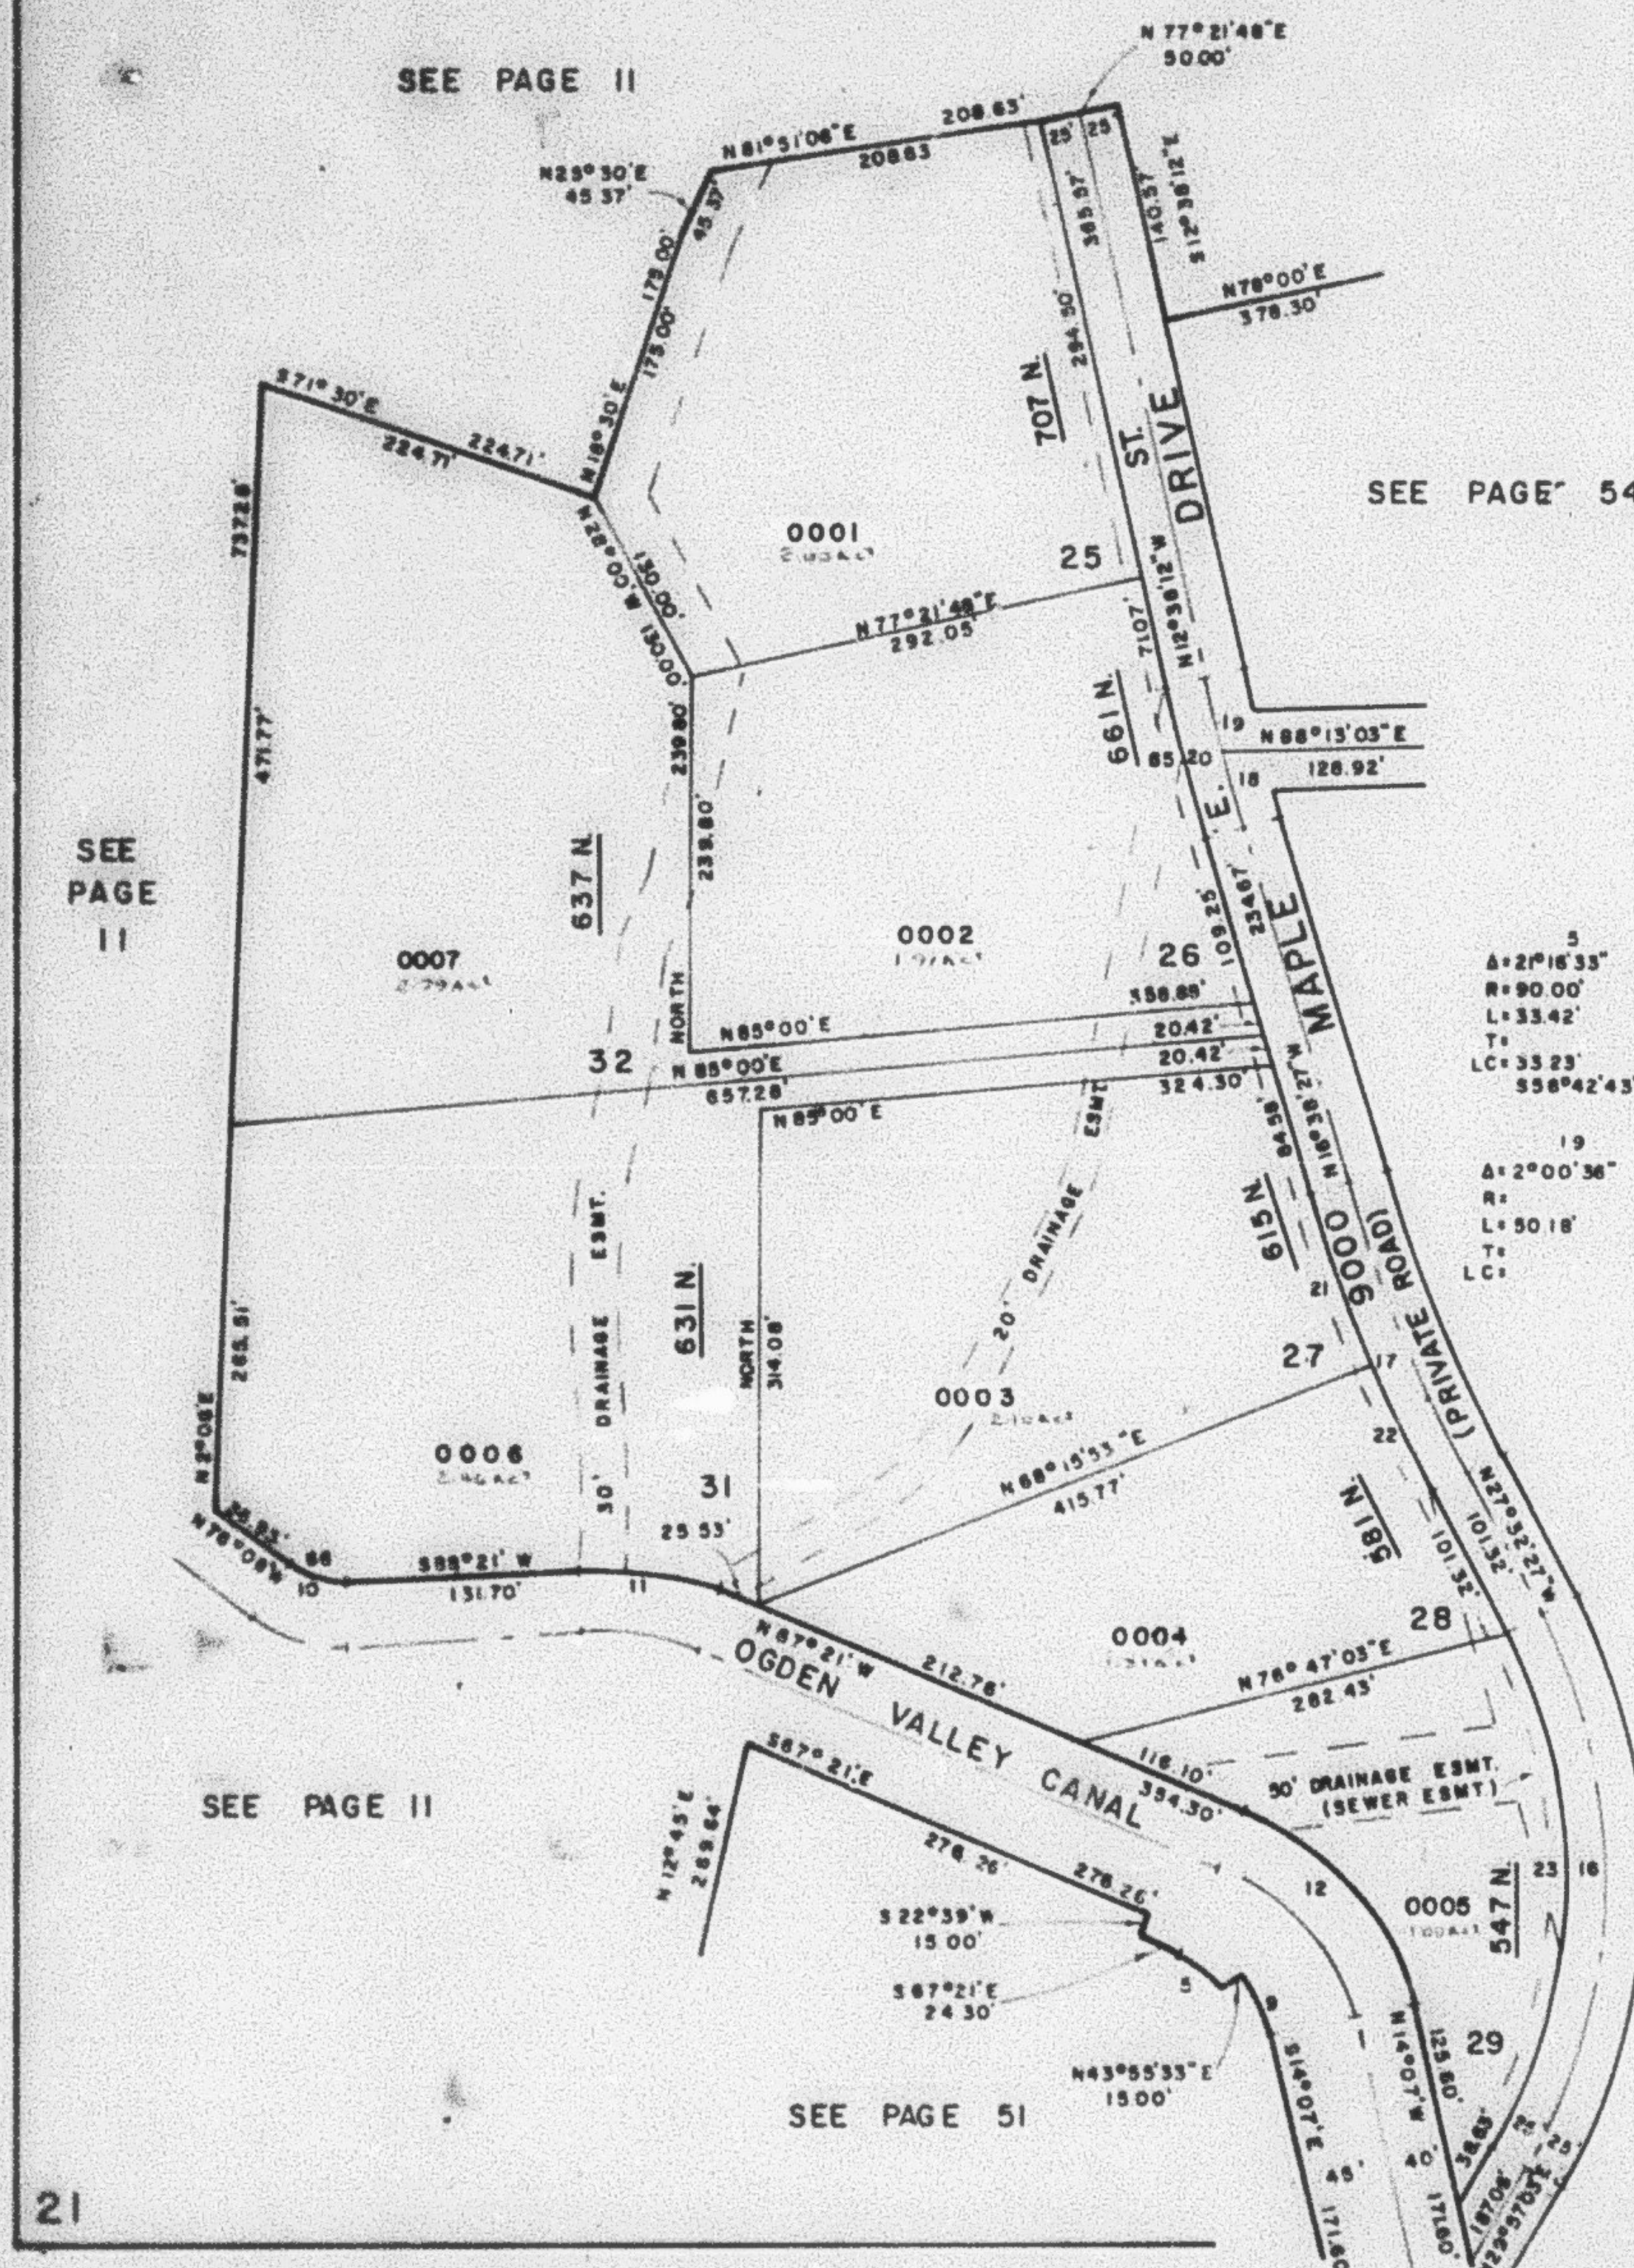

CURVE DATA									
5	9	10	11	12	18	17	18		
Δ=2°16'33"	31°57'27"	15°31'	24°18'	53°14'	37°29'30"	10°54'	1°59'39"		
R=90.00'	105.00'	210.00'	240.00'	190.00'	364.62'	1046.13'			
L=33.42'	58.57'	56.87'	101.79'	176.53'	365.8'	1994.0'	49.78'		
T=					200.00'	1000.0'			
LC=33.23'	57.81'	56.70'	101.03'	170.25'					
	556°42'43"E	530°05'44"E	N 83°53'30"W	N 79°30'W	N 40°44'W				
19	20	21	22	23	65	66			
Δ=2°00'36"	4°00'15"	6°05'33"	4°48'27"	57°29'30"	4°00'15"	18°31'			
R=	1430.32'								
L=50.18'	99.96'	114.11'	90.04'	340.78'	101.71'	56.87'			
T=	50.00'								
LC=		114.06'	90.02'	326.88'	101.68'				
		N19°41'14"W	N 25°08'14"W	S1°12'18"E	N14°38'20"W				

SEE PAGE 52

FOR COMPLETE ENG. DATA
SEE ORIG. DED. PLAT. IN
BOOK 25, PAGES 99,100,101