

55

PART OF SECTIONS 9, 10 & 16, T. 6 N., R. 2 E., S. L. B. & M.

GREEN HILL COUNTRY ESTATES PHASE NO. 1


LOTS 25-29, 31, 32

IN WEBER COUNTY

PREFIX 21-055

TAXING UNIT 232

SCALE 1" = 100'

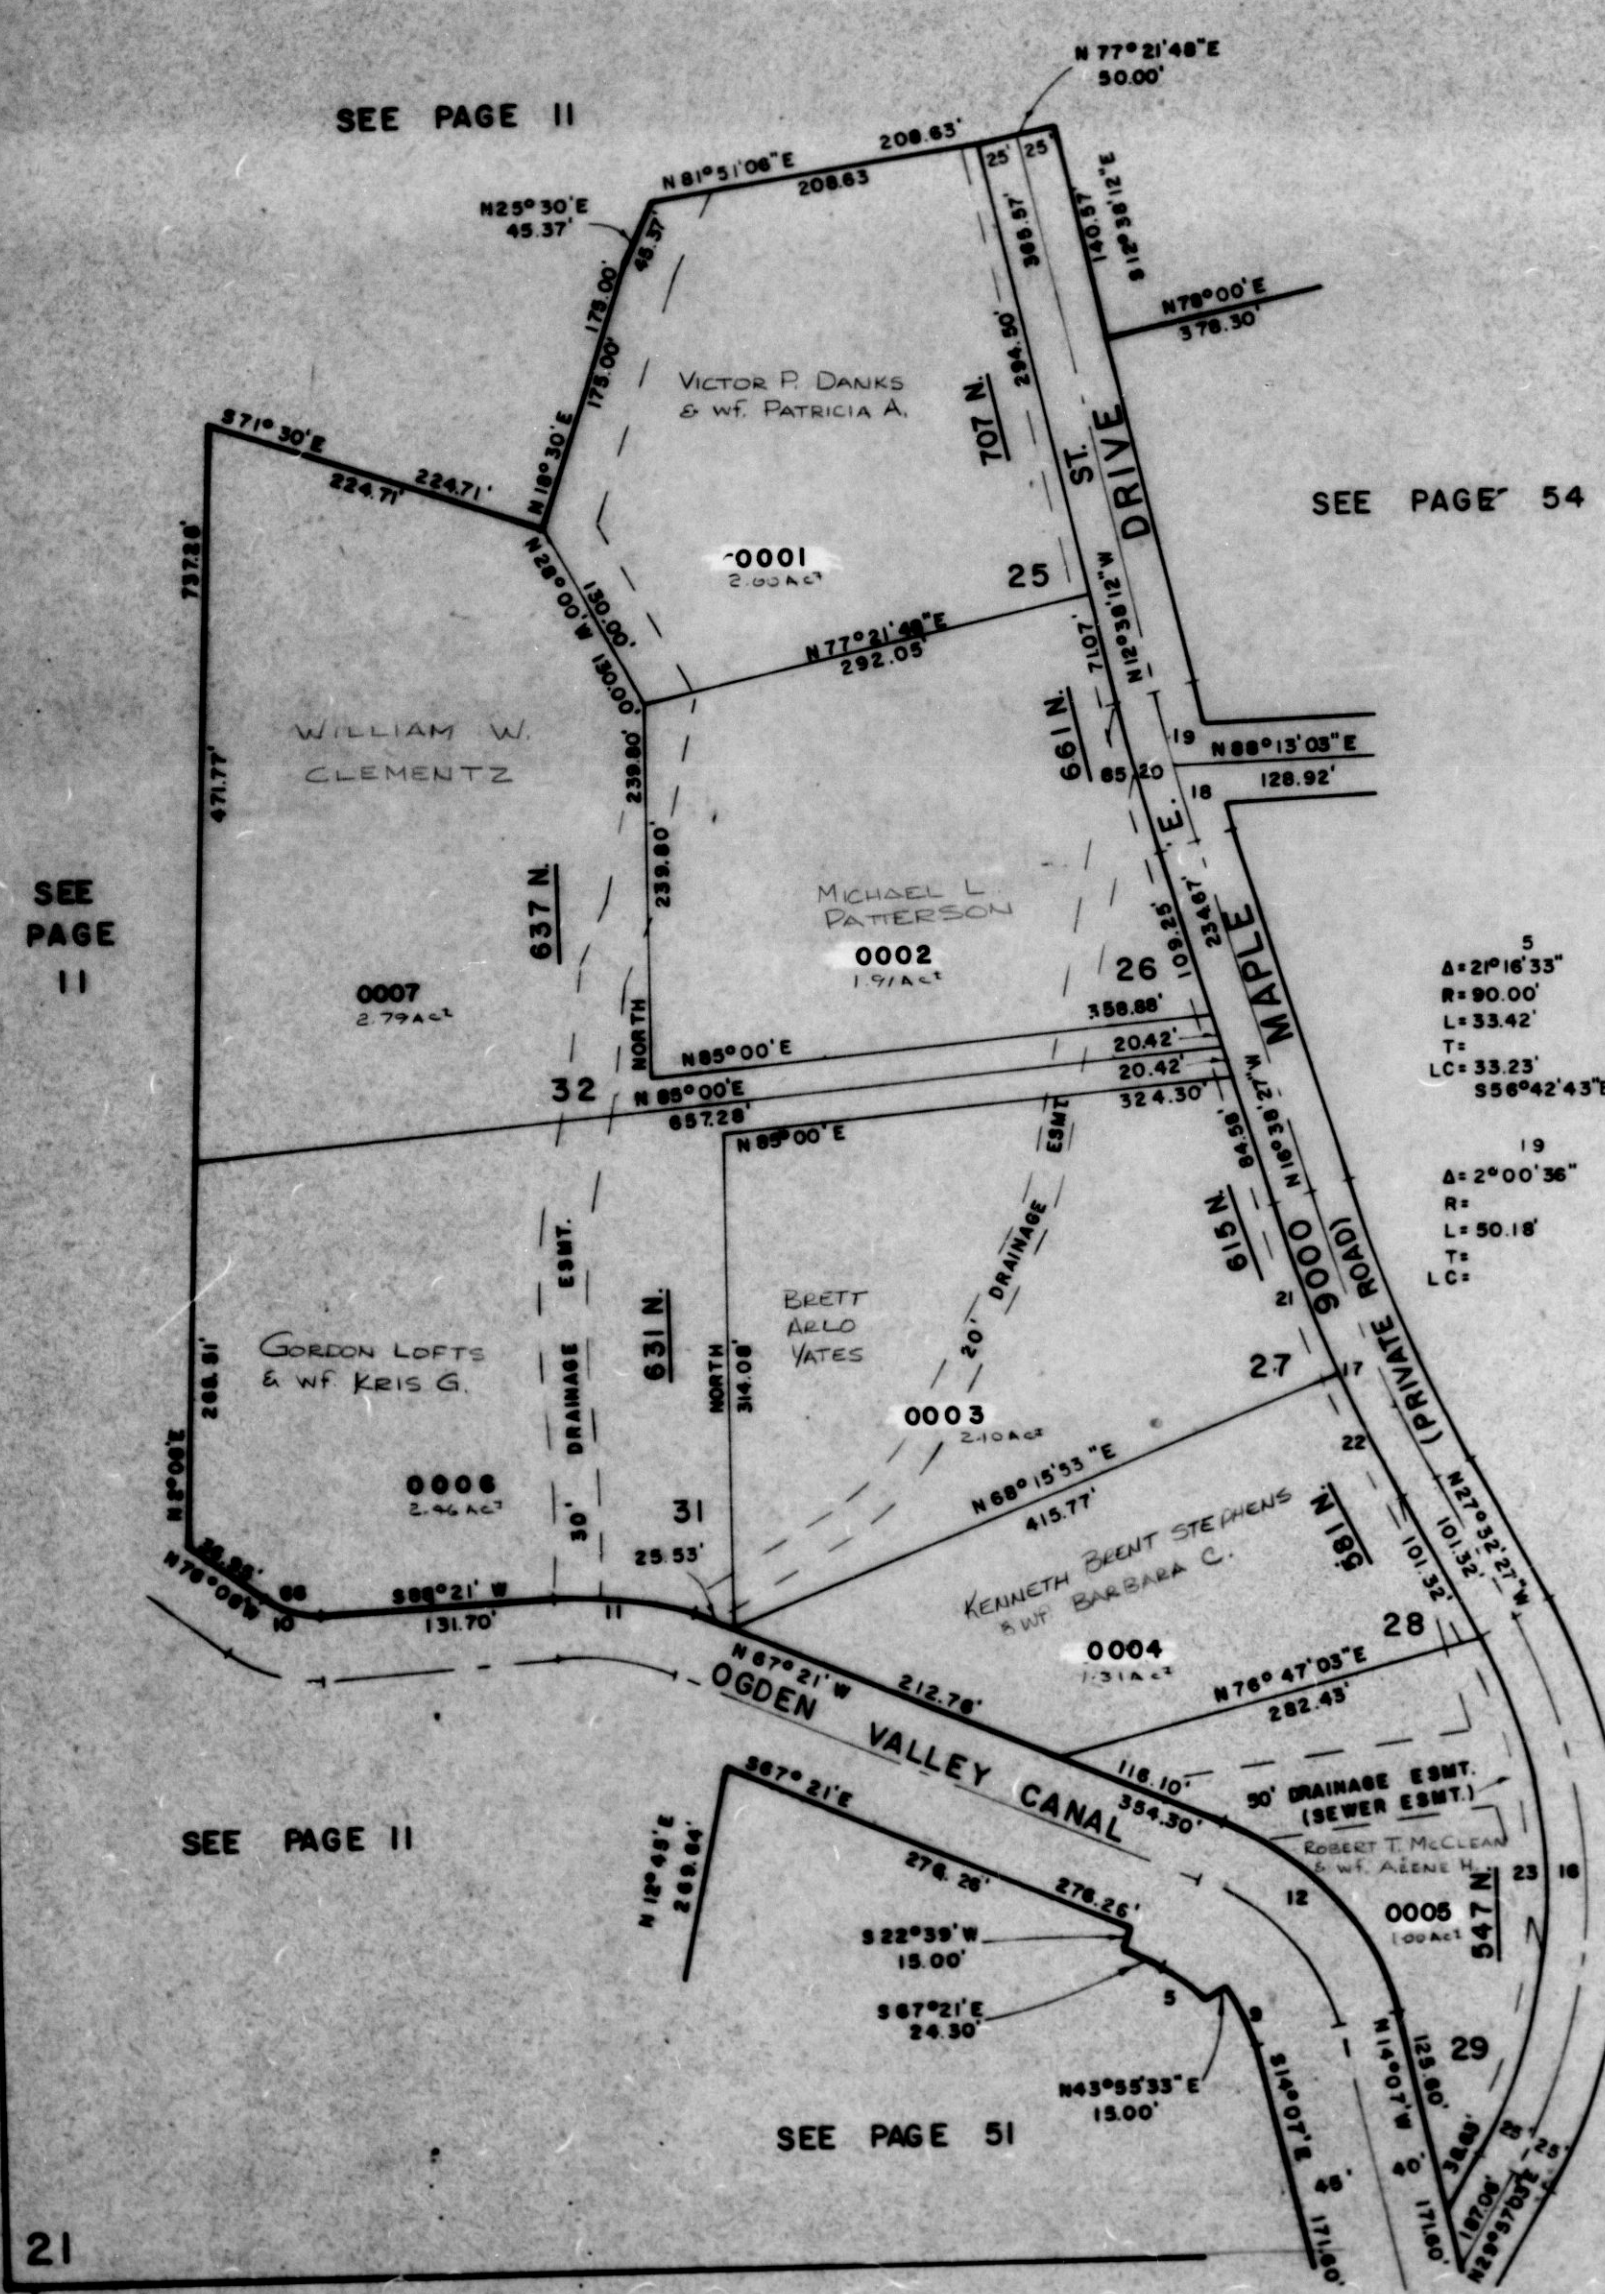

EXCEPT WHERE OTHERWISE SHOWN
ALL LOTS OWNED BY
GREEN HILL DEVELOPMENT
CO., INC.

CURVE DATA

5	9	10	11	12	16	17	18
$R = 90.00'$	$105.00'$	$210.00'$	$240.00'$	$190.00'$	$384.62'$	$1048.13'$	
$L = 33.42'$	$58.57'$	$56.87'$	$101.79'$	$176.53'$	$365.8'$	$199.40'$	$49.78'$
$T = 33.23'$	$57.81'$	$56.70'$	$101.03'$	$170.25'$	$200.00'$	$100.00'$	
$LC = 33.23'$	$57.81'$	$56.70'$	$101.03'$	$170.25'$			
$S56^\circ 42' 43'' E \ S30^\circ 05' 44'' E \ N63^\circ 53' 30'' W \ N79^\circ 30' W \ N40^\circ 44' W$							

19	20	21	22	23	65	66
$\Delta = 2^\circ 00' 36''$	$4^\circ 00' 15''$	$6^\circ 05' 33''$	$4^\circ 48' 27''$	$57^\circ 29' 30''$	$4^\circ 00' 15''$	$15^\circ 31'$
$N19^\circ 41' 14'' W \ N25^\circ 08' 14'' W \ S1^\circ 12' 18'' E \ N14^\circ 38' 20'' W$						

FOR COMPLETE ENG. DATA
SEE ORIG. DED. PLAT IN
BOOK 23, PAGES 99, 100, 101